



Section A - A

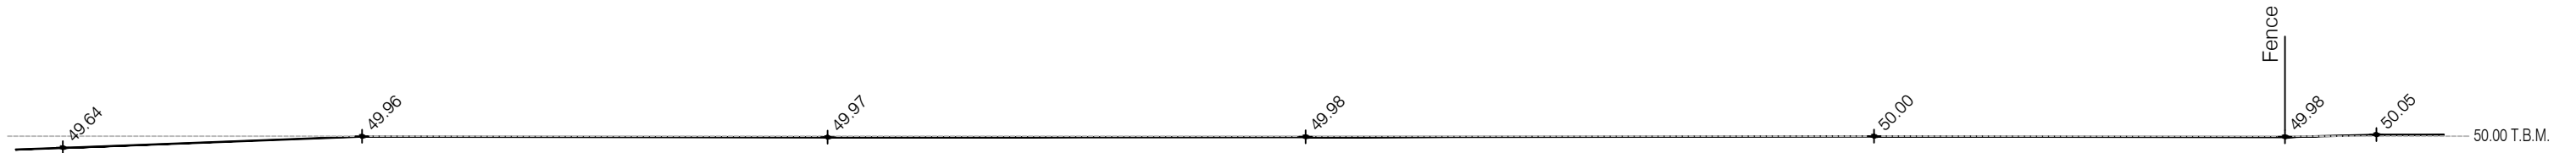

Section B - B

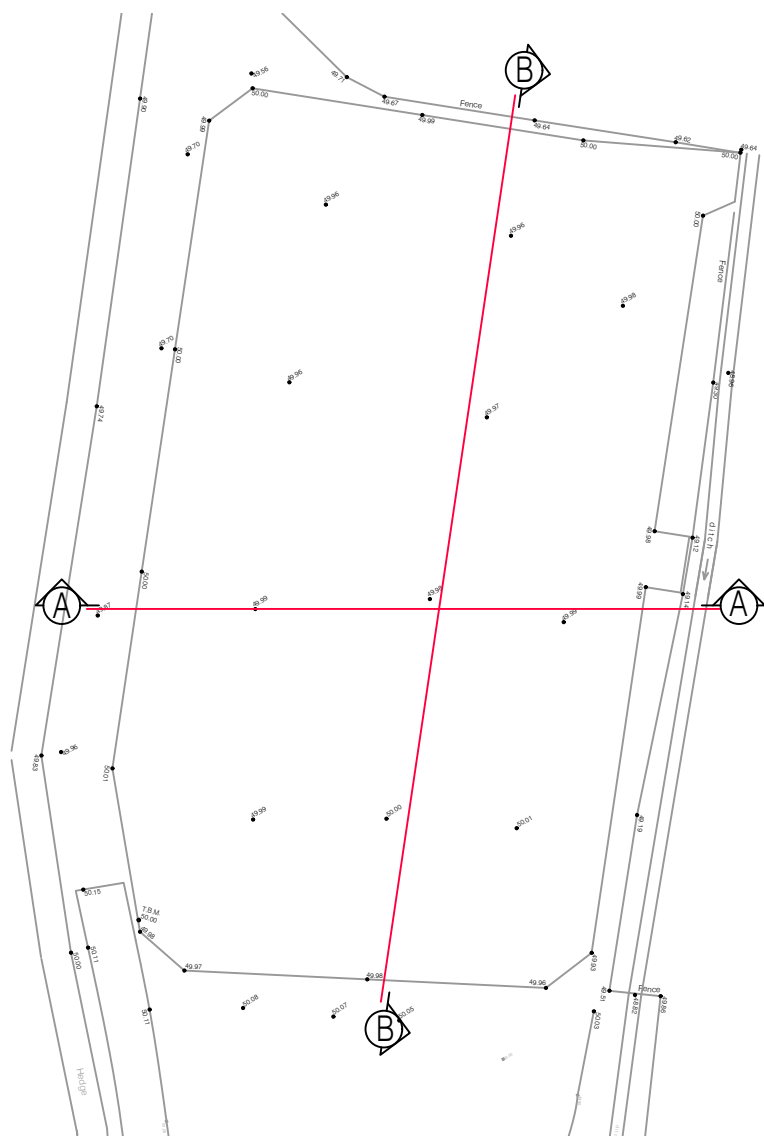

Section Location Plan

Revision

CLIENT

**MR & MRS J STOTT  
SAUNDBY PARK FARM  
SAUNDBY DN22 9BS**

PROJECT

**REGULARISATION OF  
UNAUTHORISED  
MANEGE**

TITLE

**PROPOSED  
SITE SECTIONS**

SCALE 1:750 @ A3

DATE May 2023

DJP Architectural Design

Church Cottage,  
3 Thorpe Road,  
Harthill,  
Sheffield  
S26 7YF

Tel: (01909) 515390  
Mob: 07525 757244  
david@djparchitectural.co.uk

JOB NO.	DRAWING NUMBER	REV
23_22	PL_09	