



Do not scale from this drawing unless for planning purposes.  
 Written dimensions only shall be taken from this drawing  
 All dimensions are approximate and must be checked on site by the Contractor prior to the commencement of any fabrication or building work on site. All dimensions are to be read in conjunction with any specialist consultants drawings. Any disparity between the drawings is to be brought to the attention of the client prior to the commencement of any fabrication or building work.  
 All legal boundaries are to be confirmed by the client prior to commencement of any work.  
 The plans are to be read in conjunction with the building specification  
 If any variations are made to the drawings or specification without Dachaigh Building Design Ltd's knowledge, Dachaigh Building Design Ltd will not be held accountable for non compliance of planning or building regulations.  
 The drawings and specification are the property of Dachaigh Building Design Ltd and shall not be copied whole or in part without written permission from Dachaigh Building Design Ltd

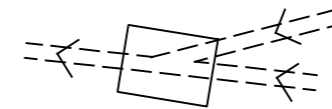

SW I.C.  
 approx. 350mm to  
 invert level

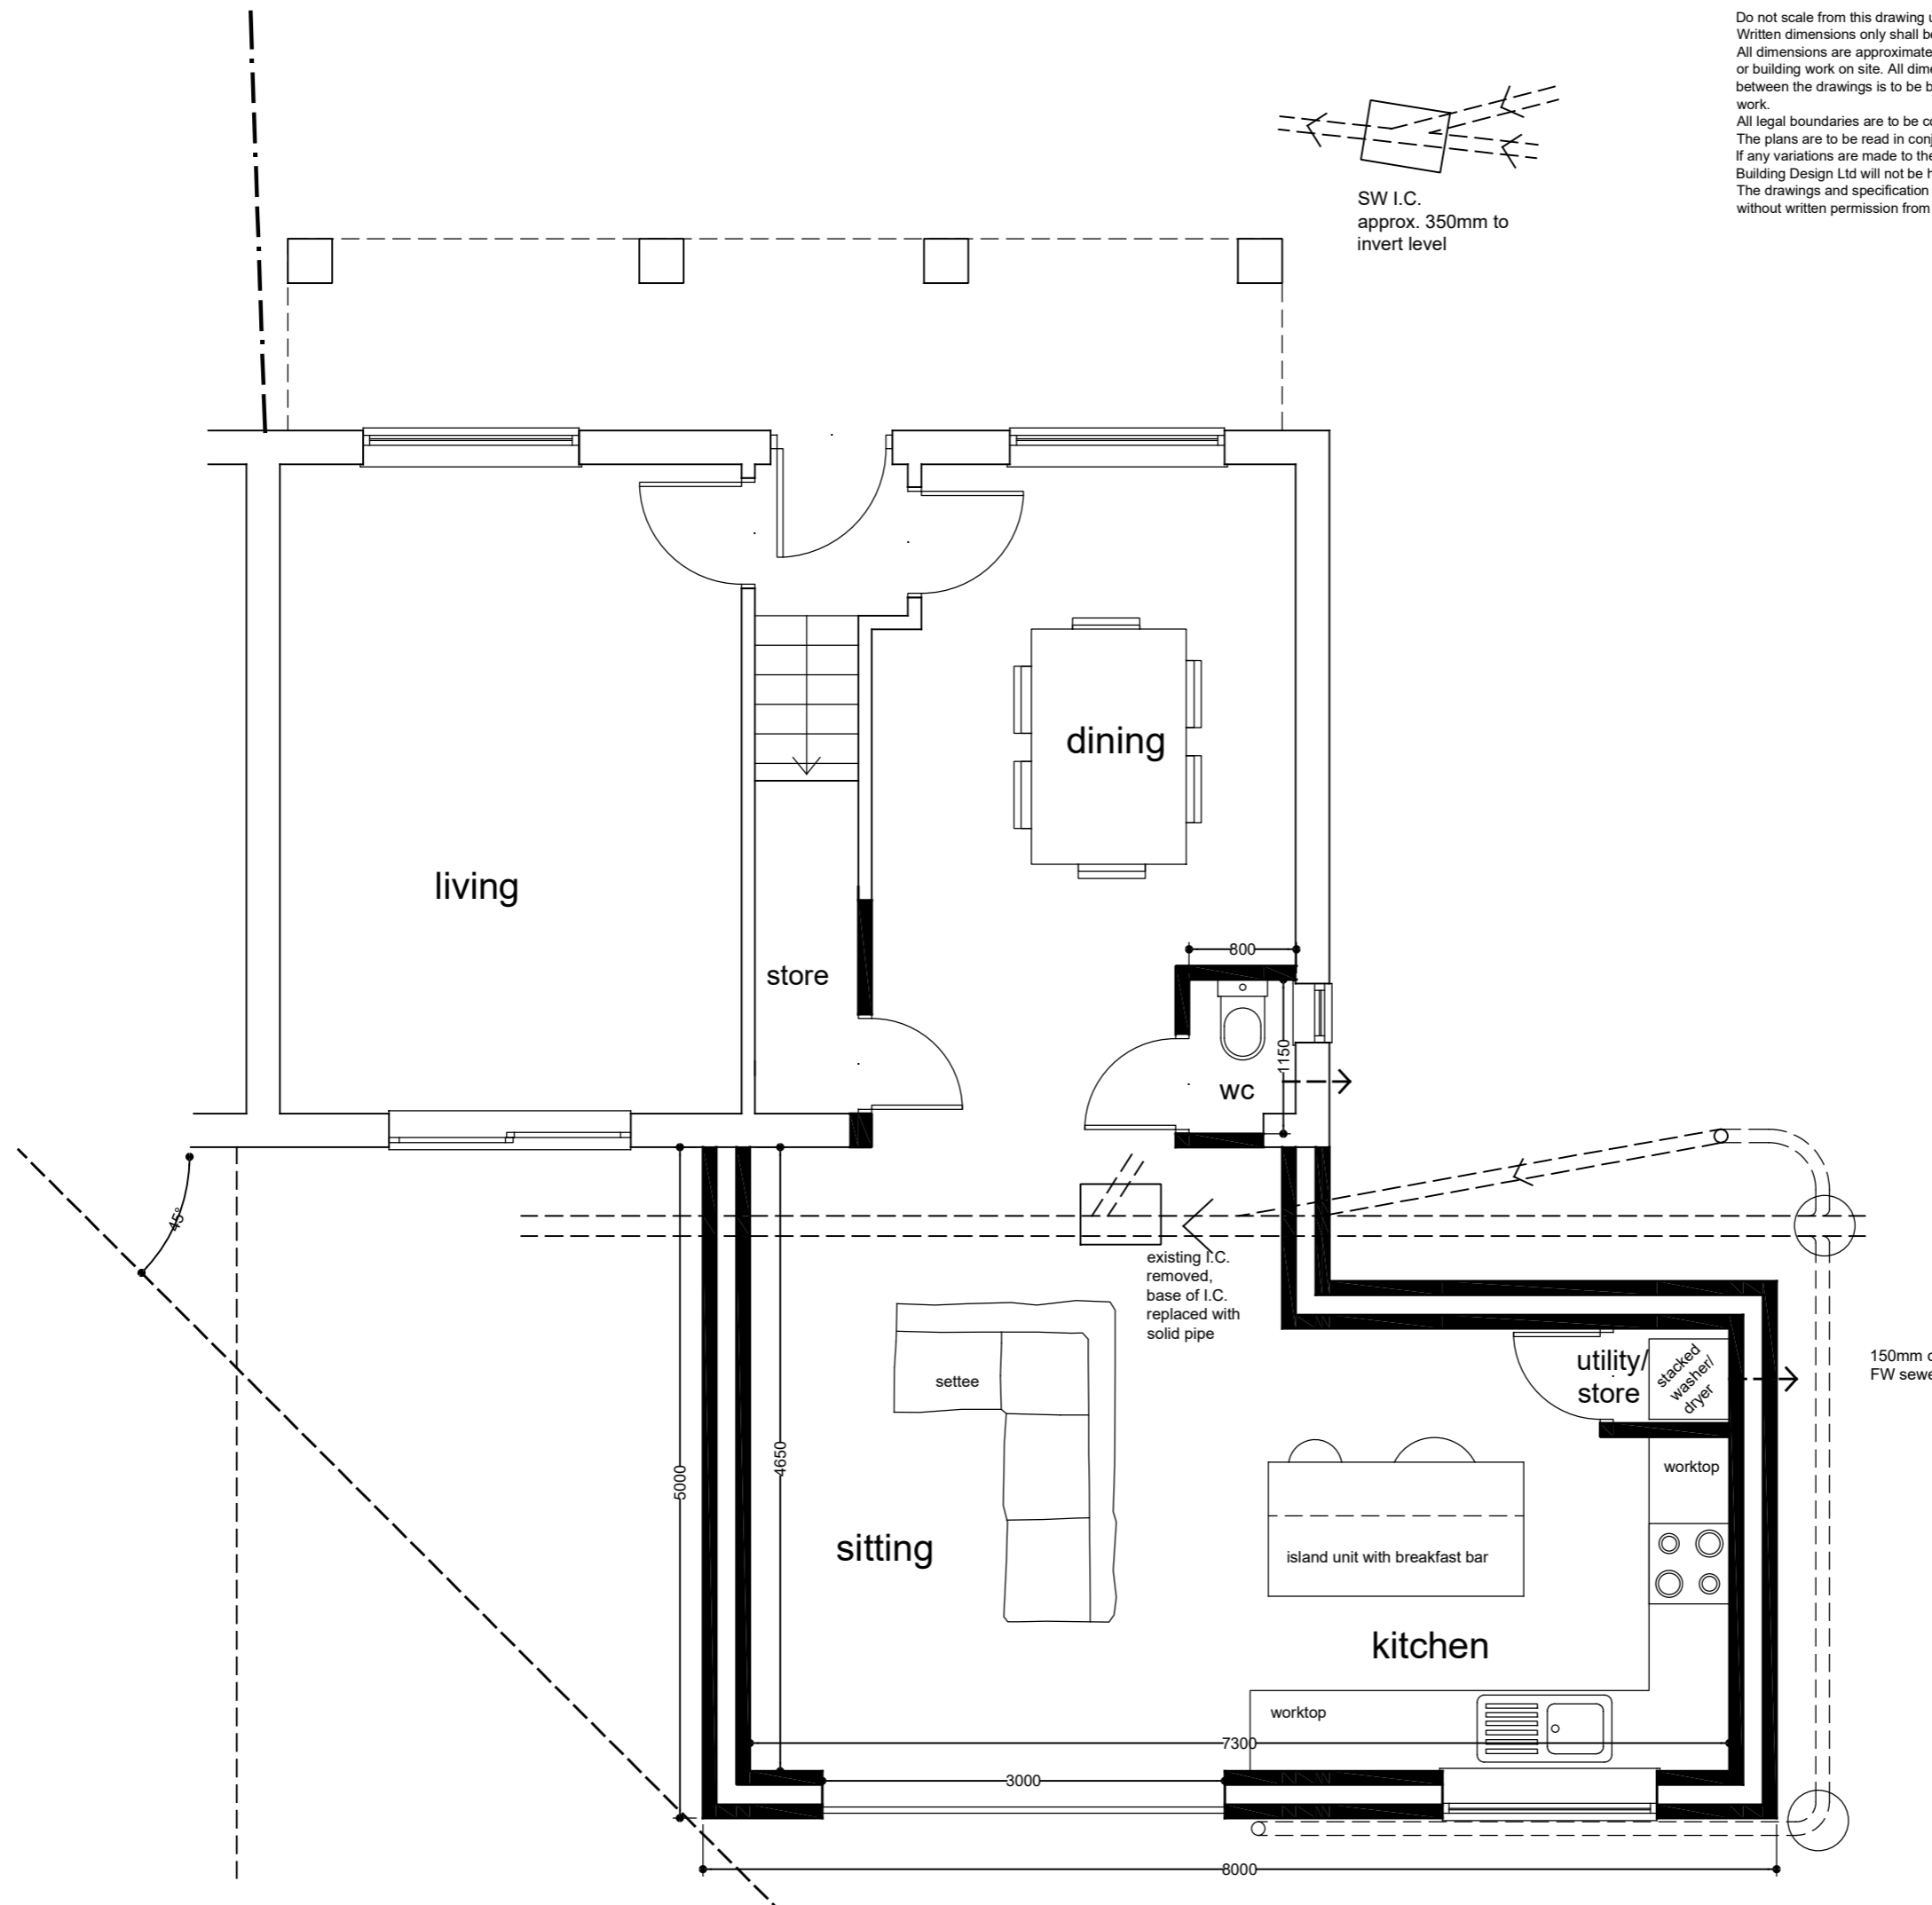

**5m OPTION**

B	Extension altered to 5m deep	03/05/2023
A	Layout altered	19/04/2023
Revision	Description	Date
<b>DACHAIGH</b> BUILDING DESIGN LTD <span style="float: right;">tel: 07710529758 email: dachaighltd@gmail.com</span>		
Address	10 Knott End, Langold, S81 9SN	
Project	TWO STOREY REAR EXTENSION TO TWO STOREY DWELLING	
Drawing title	PROPOSED GROUND FLOOR	
Drawing No.	02	Scale: 1:50@A3