


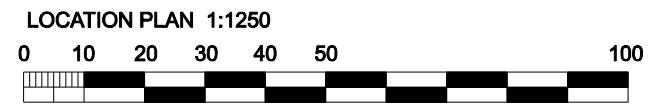

Ordnance Survey, (c) Crown Copyright 2022. All rights reserved. Licence number 100022432



A	03.05.23	Planning Issue	k
revision	date	amendment	Initials

<p>Drawing Title:</p> <p><b>Planning Block Plan and Location Plan</b></p>	<p>Project / Client:</p> <p><b>Proposed Extensions to 194 Wivenhoe Road, Alresford for Mr and Mrs Stanmore</b></p>	<p><b>hall duncan associates</b> architecture and design</p> <p>The Studio, 67 Broome Grove Wivenhoe, Essex CO7 9QU</p> <p>t (01206) 823725 e mail@hallduncanassociates.co.uk</p>
<p>Project Ref. / Drawing No. : 2514/01 A</p>	<p>Scale : 1:500&amp;1:1250@A3 Date : 11.04.22 Drawn: k</p>	<p>Do not scale this drawing. Work to figured dimensions only. This drawing is copyright of Hall Duncan Associates and should only be reproduced with their express permission.</p>