

138400

138300

138200

Legend:

Application boundary = 865m² (0.21ac)

Other Land In Applicant's Ownership

NOTES DO NOT SCALE THIS DRAWING ALL DIMENSIONS TO BE CHECKED ON SITE

CONSULTANTS

Wivelrod House

Wivelrod Road

Meadstead
Hampshire GU34 4AS

REVISION	DATE	DESCRIPTION

PROJECT NO:
MODEL FILE: 23-05-02 Application Model 01.pln
DRAWN BY:
CHK'D BY:

COPYRIGHT IN THIS DRAWING REMAINS WITH FREDRICK ADAM LTD AND NO EXPRESS OR IMPLIED LICENSE IS GRANTED BY WAY OF THIS DRAWING OR OTHERWISE TO REPRODUCE / USE THIS DRAWING OR THE DESIGN CONTAINED IN IT

SHEET TITLE
Proposed Site Block Plan

FA-R-23-10-A-106

Scale: 1:500 @ A1

Wivelrod Farmhouse

Maple Cottage

204.4m

Wivelrod House


Wivelrod Cottages

WIVELROD ROAD

The White House

Stone Hut

N

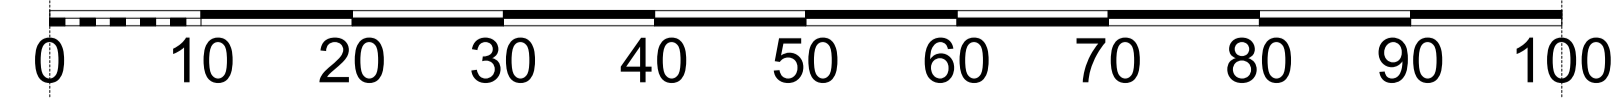

Fredrick Adam
 Fredrick Adam Ltd 18 Lymington Bottom rd. t. 01420 568087
 Architecture & Planning Medstead e. info@fredrickadam.com
 Unit 22, Lymington Farm Hampshire GU34 5FD www.fredrickadam.com