Boundary Line	GYM	

Convright			
Copyright.			

1m 2.5m 1:50:

10m [_____] Demolished Proposed 1:100: **0 2m** 5m


Revisions

All dimensions are to be checked on site by the contractor. Drawing is not to be used for construction. Any errors or omissions are to be reported to the Architect immediately.

Copyright in design and this drawing is the property of Will Gamble Ltd. reproduction in whole or in part is forbidden.

This drawing is to be read in conjunction with all the relevant drawings and / or specialists' drawings / documents, any discrepancies or variations to be notified

The contractor shall submit setting out drawings to the Architect for approval, without which, manufacture shall not commence. All work must comply with relevant British Standards and current Building Regulations.

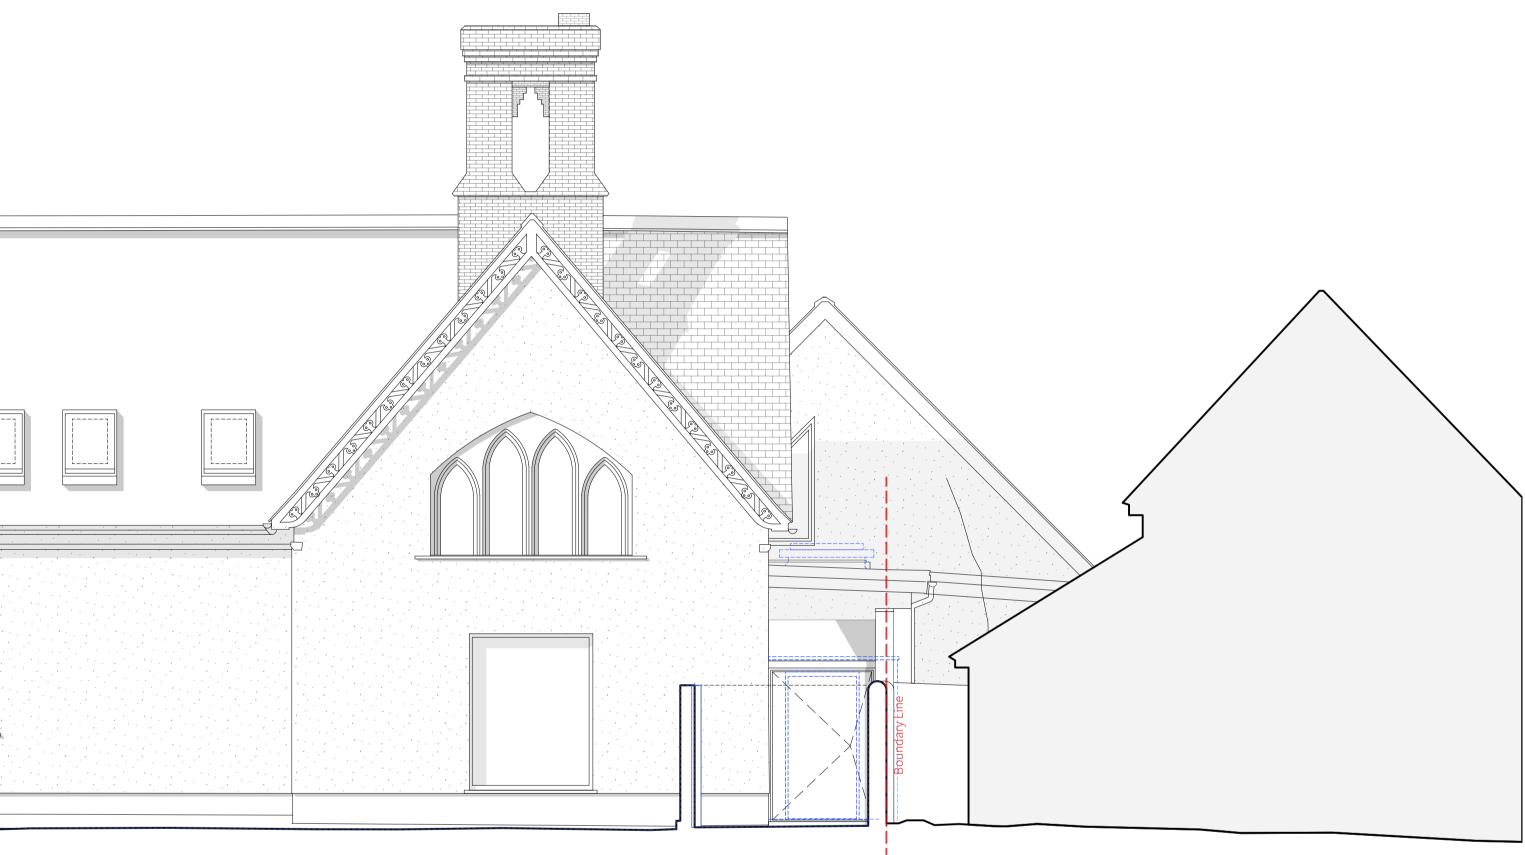

Planning_Drawings.

rchitects.

A

WillGamble/

Client:	-
Project:	238_The Old School
Scale:	1:50@A1/1:100@A3
Date:	10/05/2023

322_Proposed Section CC

Unit 2, Foundry Mews / Barnes / London / SW13 9AZ
