





GROUND FLOOR PLAN
1:100 @ A1

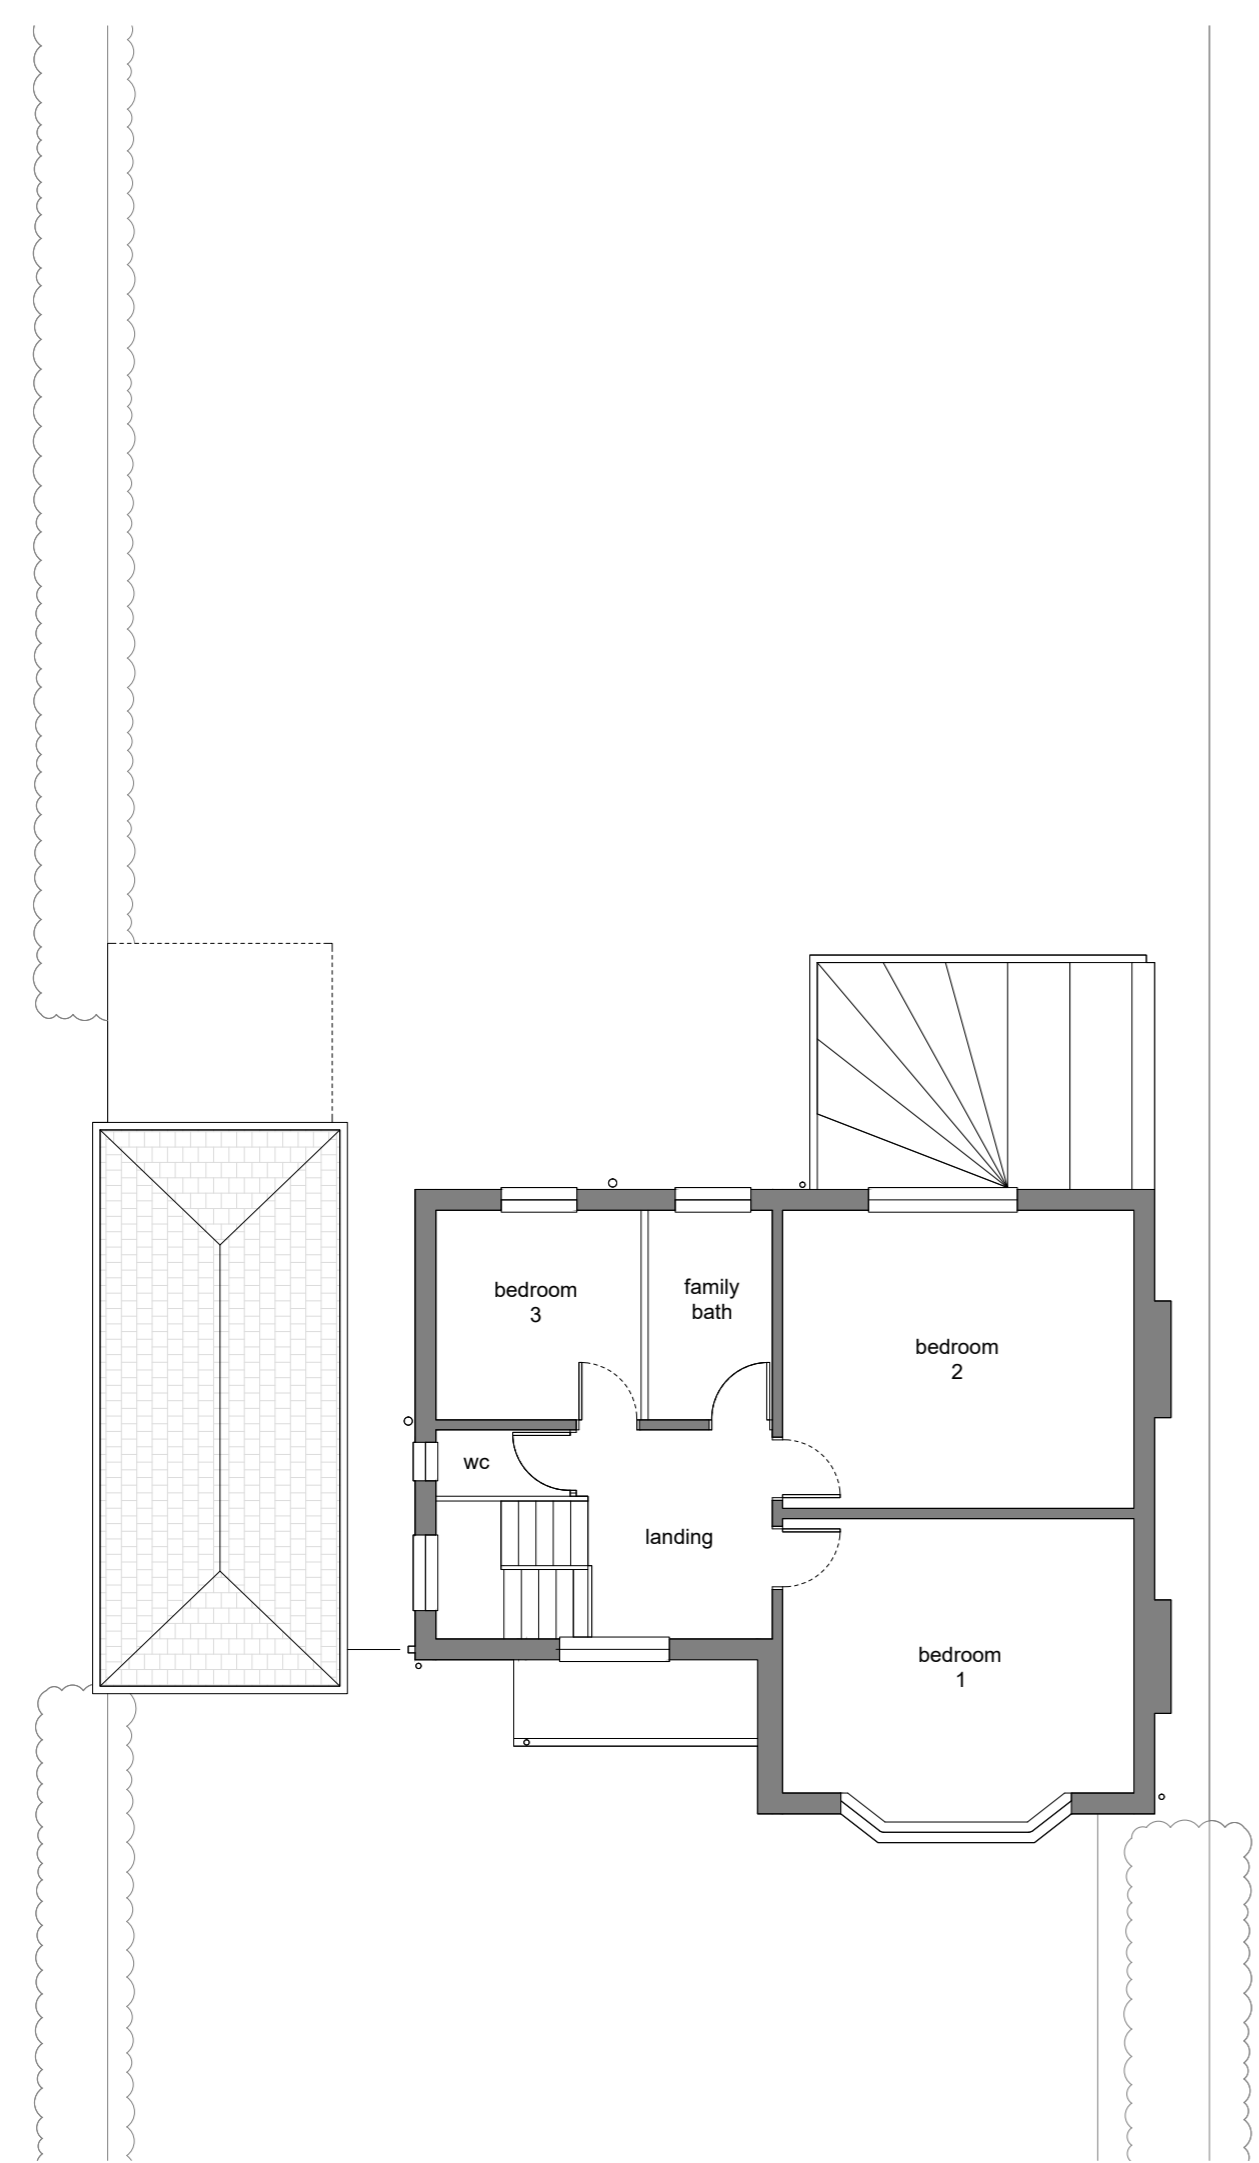


FIRST FLOOR PLAN
1:100 @ A1

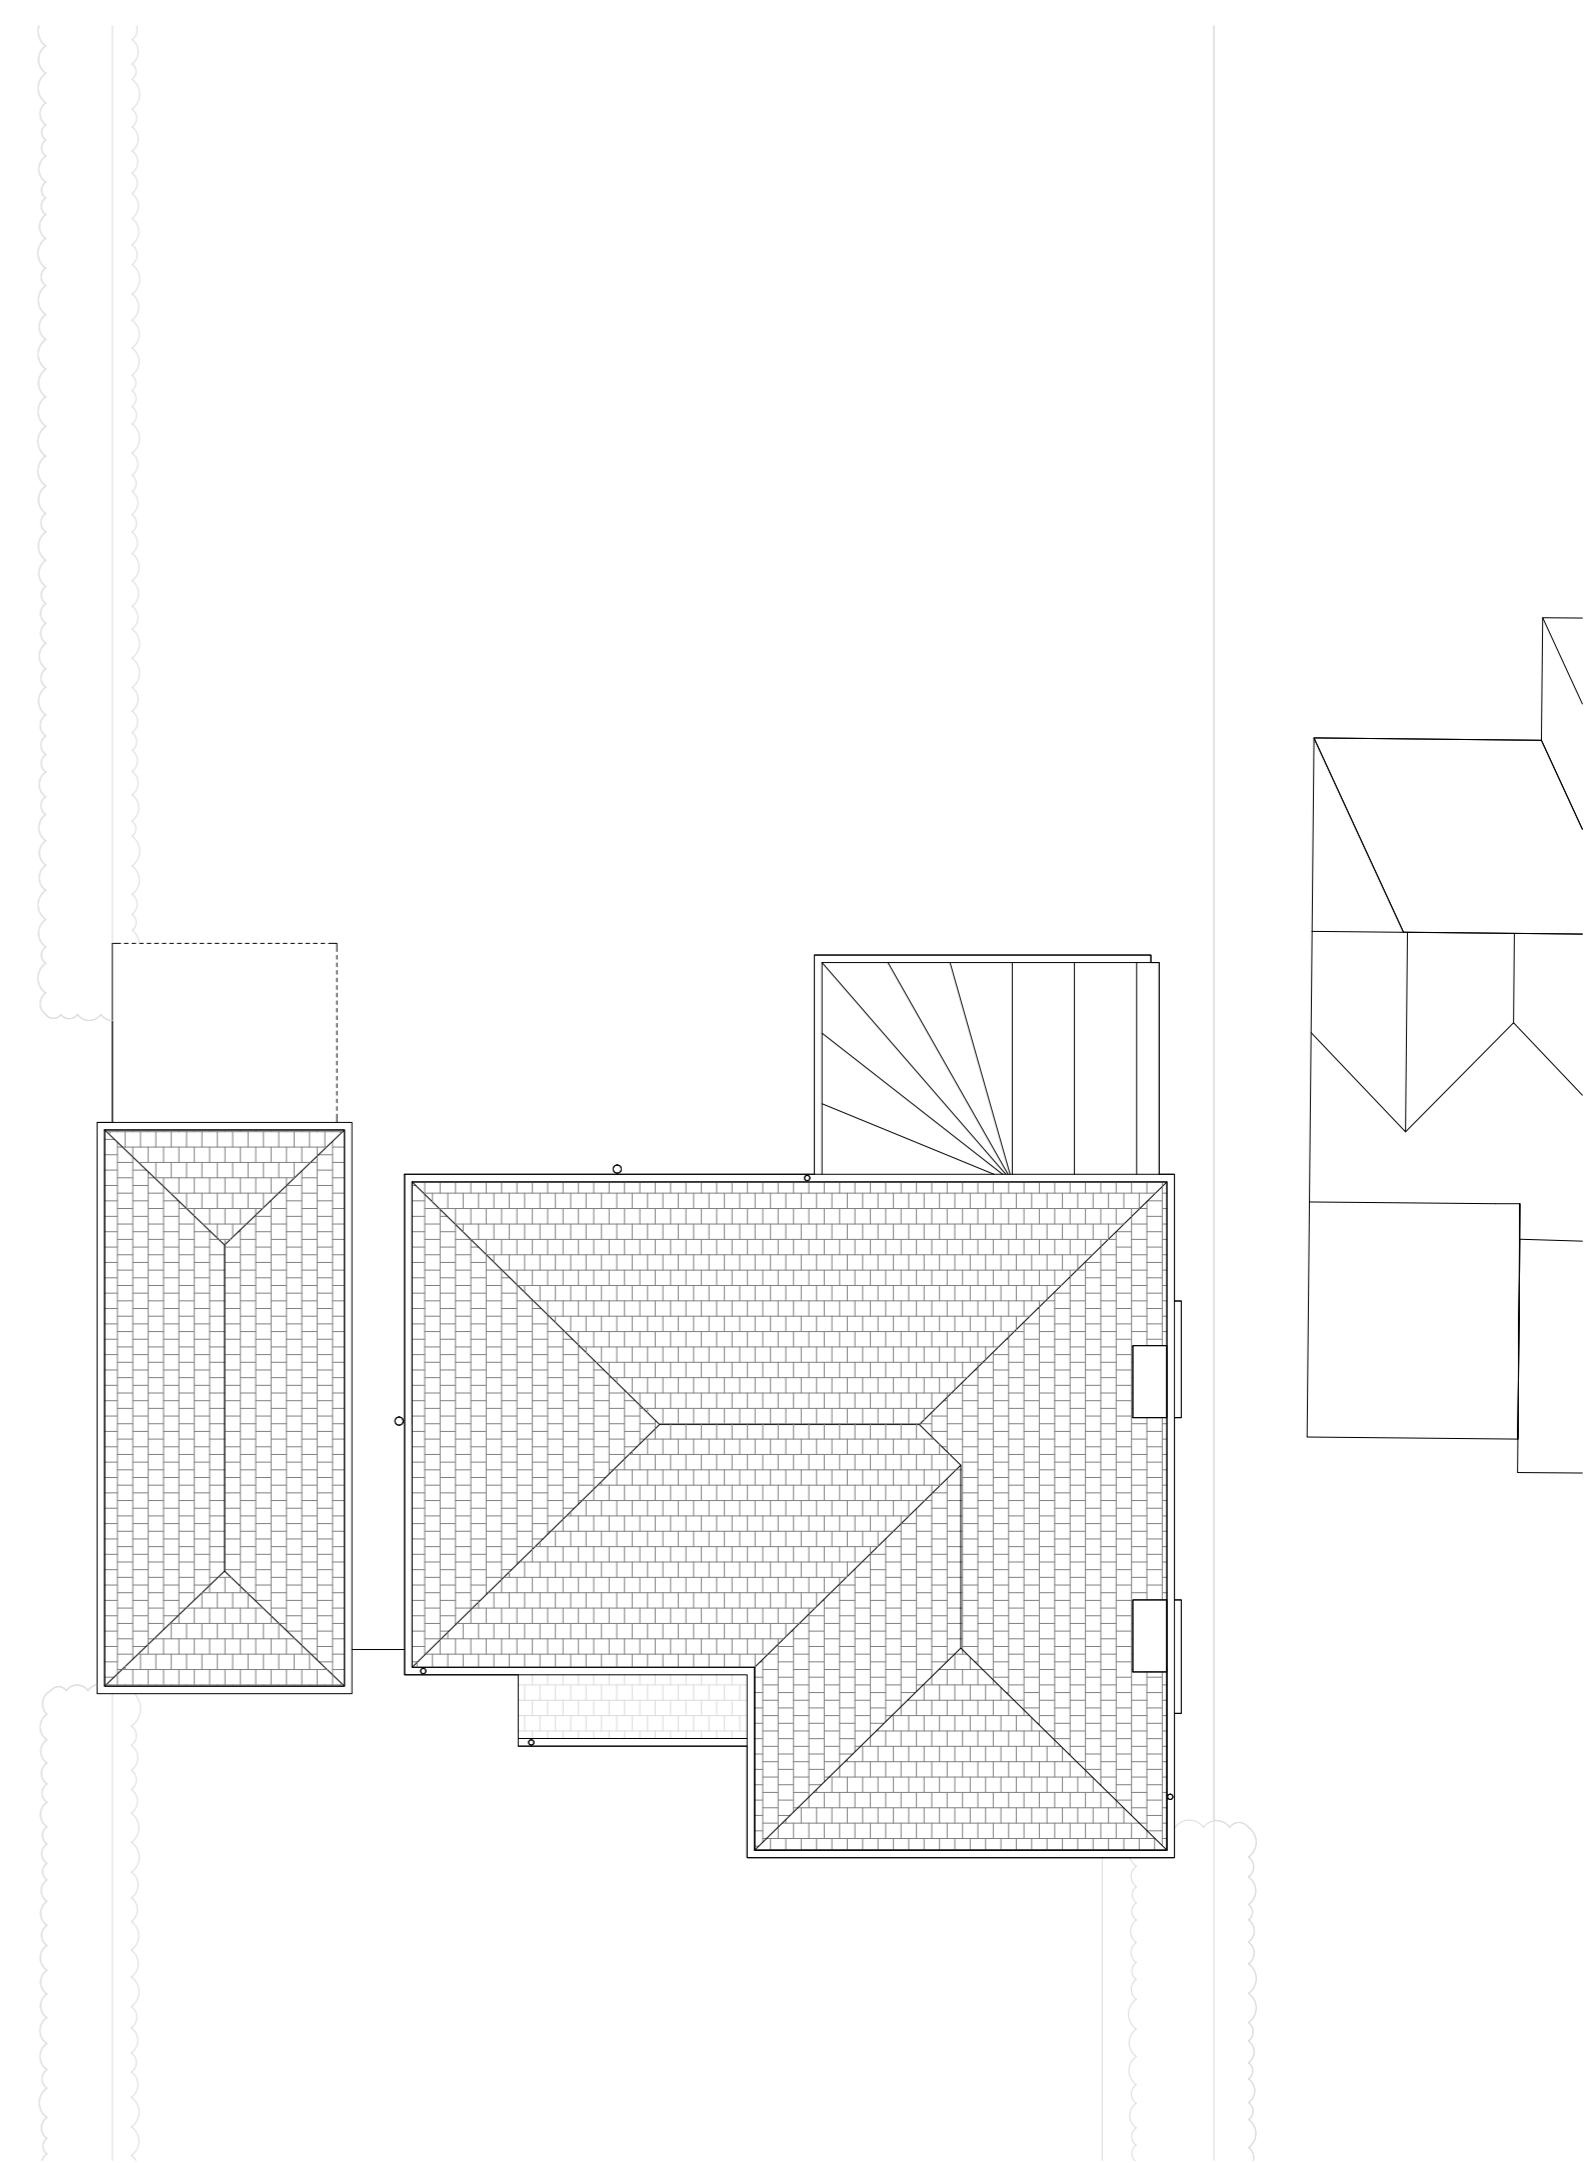

ROOF PLAN
1:100 @ A1

NOTES:
1. DRAWING TO BE USED FOR THE STATUS INDICATED ONLY.
2. ALL DIMENSIONS AND SETTING OUT SHALL BE CHECKED AND CONFIRMED AND ANY DISCREPANCIES TO BE REPORTED TO THE ARCHITECT PRIOR TO COMMENCEMENT OF ANY WORK.
3. ALL WORK AND MATERIALS TO BE IN ACCORDANCE WITH CURRENT STATUTORY REGULATIONS, RELEVANT CODES OF PRACTICE AND BRITISH STANDARDS.
4. DRAWINGS TO BE READ IN ACCORDANCE WITH RELEVANT CONSULTANTS AND SUB-CONTRACTORS DRAWINGS AND SPECIFICATIONS.
5. THIS DRAWING IS THE PROPERTY OF JW BESPOKE LIMITED, AND IS NOT TO BE USED IN WHOLE OR IN PART WITHOUT WRITTEN CONSENT.

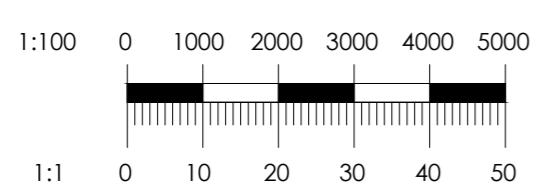

NO.	REVISION	DATE	PROJECT	TITLE
			52 CHAPEL LANE, LETTY GREEN, HERTFORD	EXISTING PLANS
CLIENT:			DRAWING STATUS:	
PRIVATE CLIENT			PLANNING	
SCALE:	SHEET:	DATE:	DRAWING REF.:	REV.:
1:100	A1	MAY 2023	002	