


BLOCK PLAN

SCALE 1:500

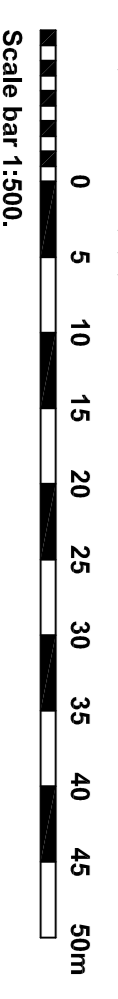

Scale bar 1:500.

CLIENT: Mr Aaron Downes
 Proposed Restaurant Including Roadway/Vehicle Access

PROJECT: Midville Road, Slickney, Lincolnshire, PE22 8DU

TITLE: Proposed Block Plan


SCALE: Scale as Indicated (A1) REVISION LETTER: .

DRAWN: MC DRAWING NO.: B3656-3016

ORIGINAL SIZE: A1

CHECKED:  DATE: APR 2023

Architectural Consultants

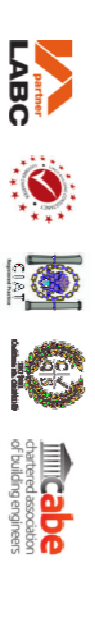

BOSTON 12-14 Main, Ridge West, Boston PE21 6DQ T: 01203 367 777 E: boston@neildowlman-architecture.co.uk
STAMFORD 14 Barn Hill, Stamford PE9 2AE T: 01780 758 532 E: stamford@neildowlman-architecture.co.uk
ALFORD 25 Church Street, Alford LE13 3BE T: 01507 463 863 E: alford@neildowlman-architecture.co.uk
HORNBY 25 Church Street, Alford LE13 3BE T: 01507 463 863 E: alford@neildowlman-architecture.co.uk
LOUTH 62 Northgate, Louth LN11 0L T: 01507 7601 65 E: louth@neildowlman-architecture.co.uk
SKEGNESS 62 Northgate, Louth LN11 0L T: 01507 7601 65 E: skegness@neildowlman-architecture.co.uk
By appointment only
 www.neildowlman-architecture.co.uk

