


1. White windows - (to match adjacent development)
2. Recon stone cills - (to match adjacent development)
3. Arch brick lintel detail - (to match adjacent development)
4. Bradstone rough dressed walling - Southwold (to match adjacent development)
5. Red Brickwork below D.P.C - (to match adjacent development)
6. Composite front door - black (to match adjacent development)



1. Roof tiles (to match adjacent development)
2. Wet verge detail
3. Bath stone window surround
4. Bradstone rough dressed walling - Southwold (to match adjacent development)
5. White windows - (to match adjacent development)

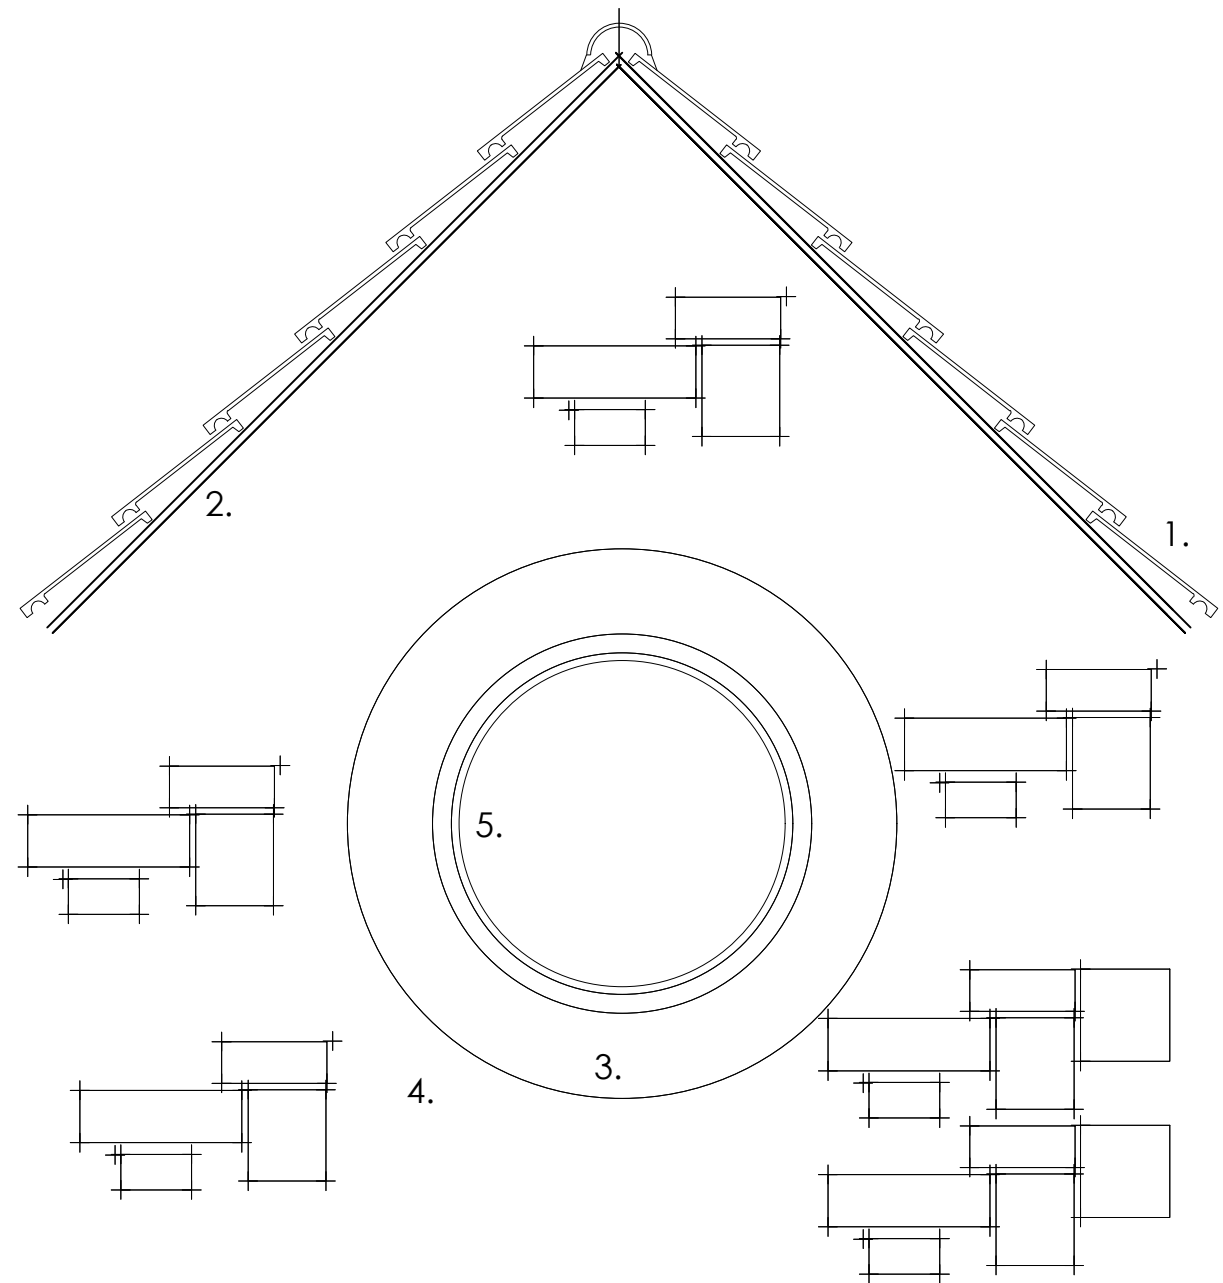

Photograph of walling used on adjacent development

Bradstone rough dressed walling - Southwold

**Avec Design.**

20 Parsonage Road, Long Ashton, Bristol BS41 9LL

t: 01275 791846

Project : **Fleur De Lis  
Pucklechurch**  
Title : Details

Scale : 1:20 @ A3  
Date : 12.05.23  
Drawing No: 22.016 - 050