




ALL DIMENSIONS TO BE CHECKED ON SITE.
COPYRIGHT RESERVED.

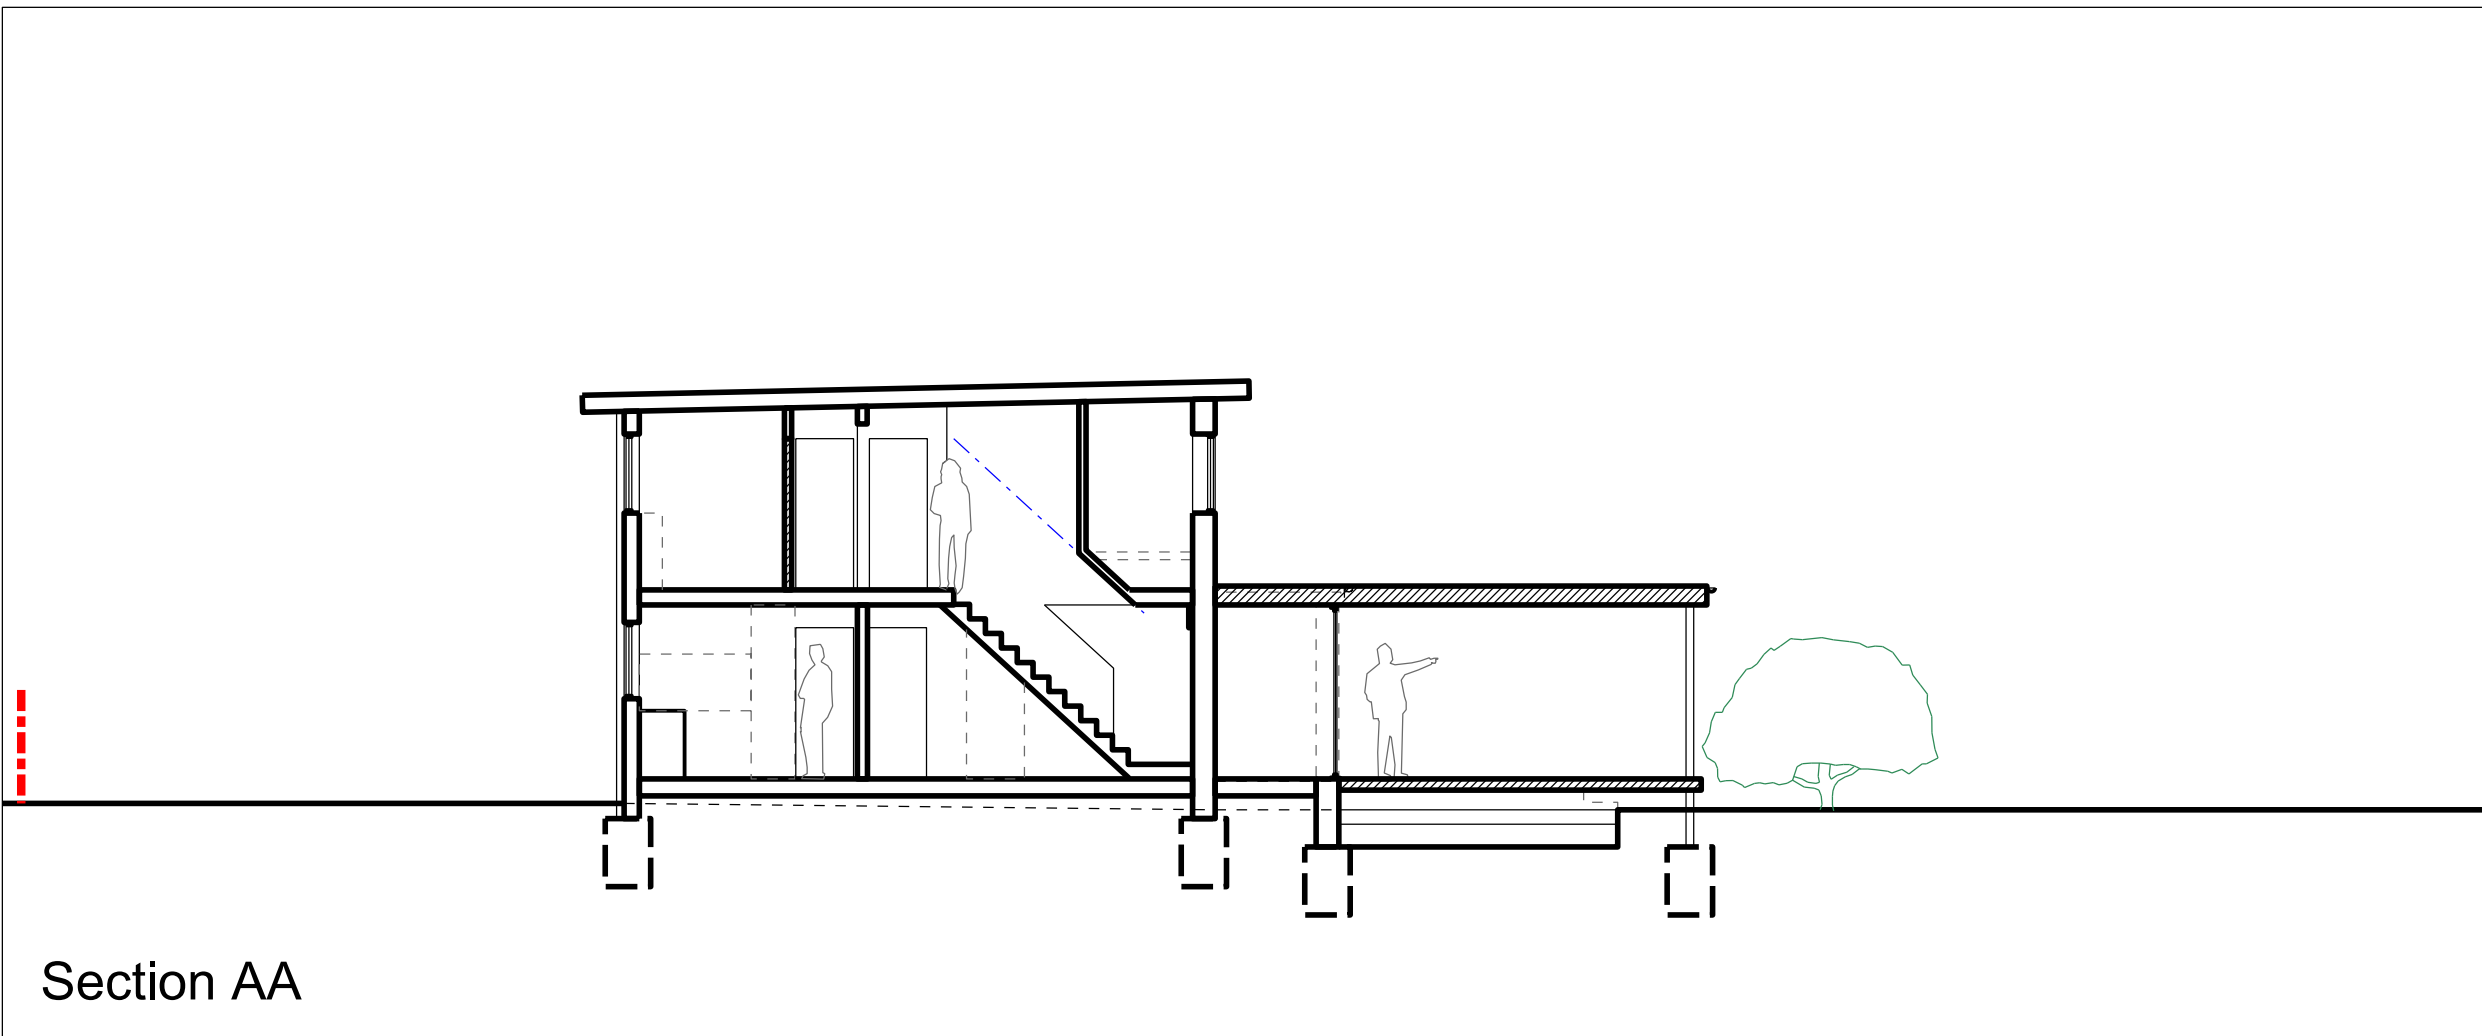

Section AA

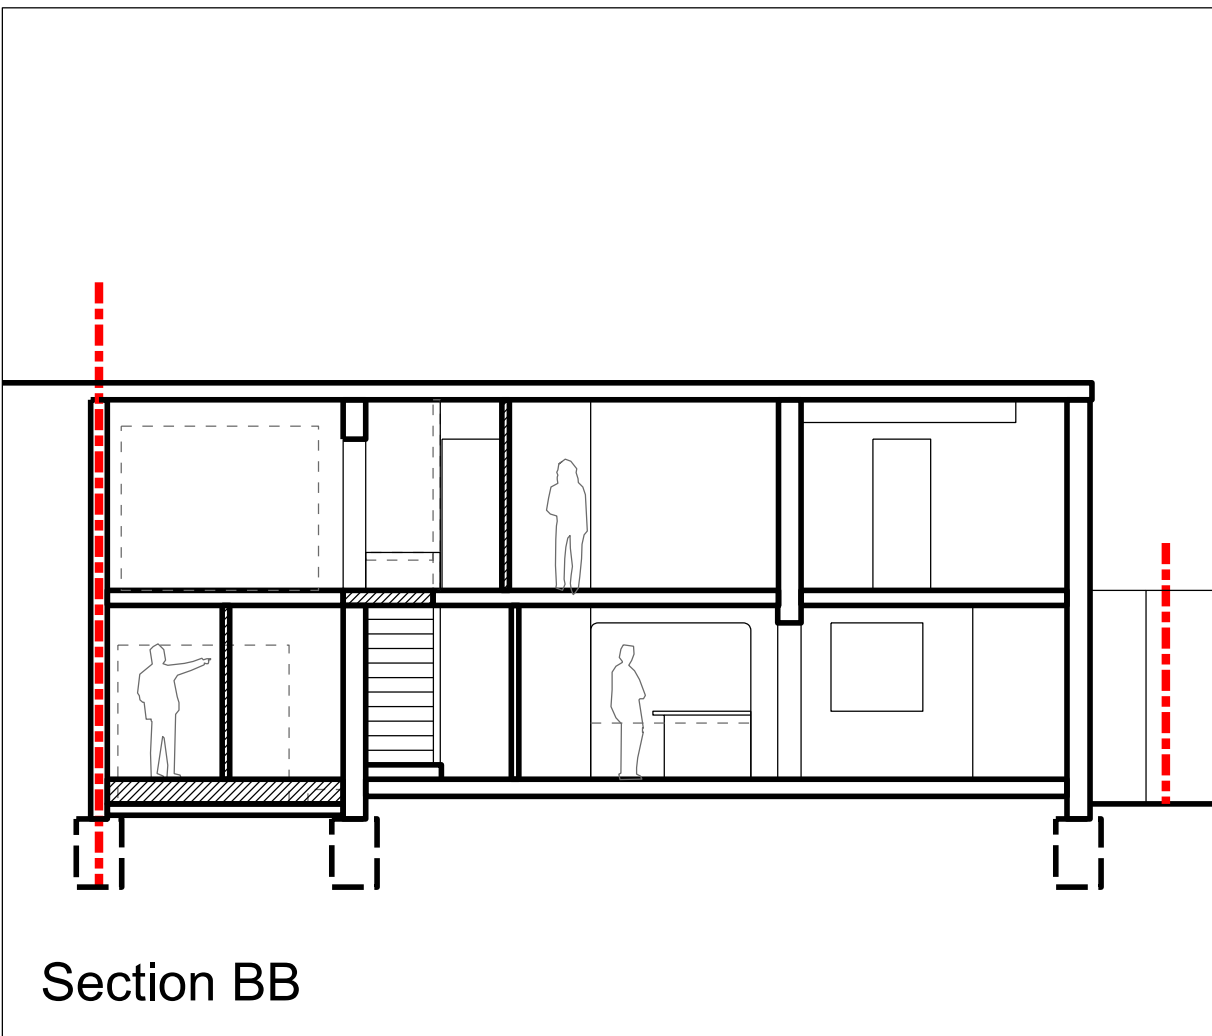

Section BB

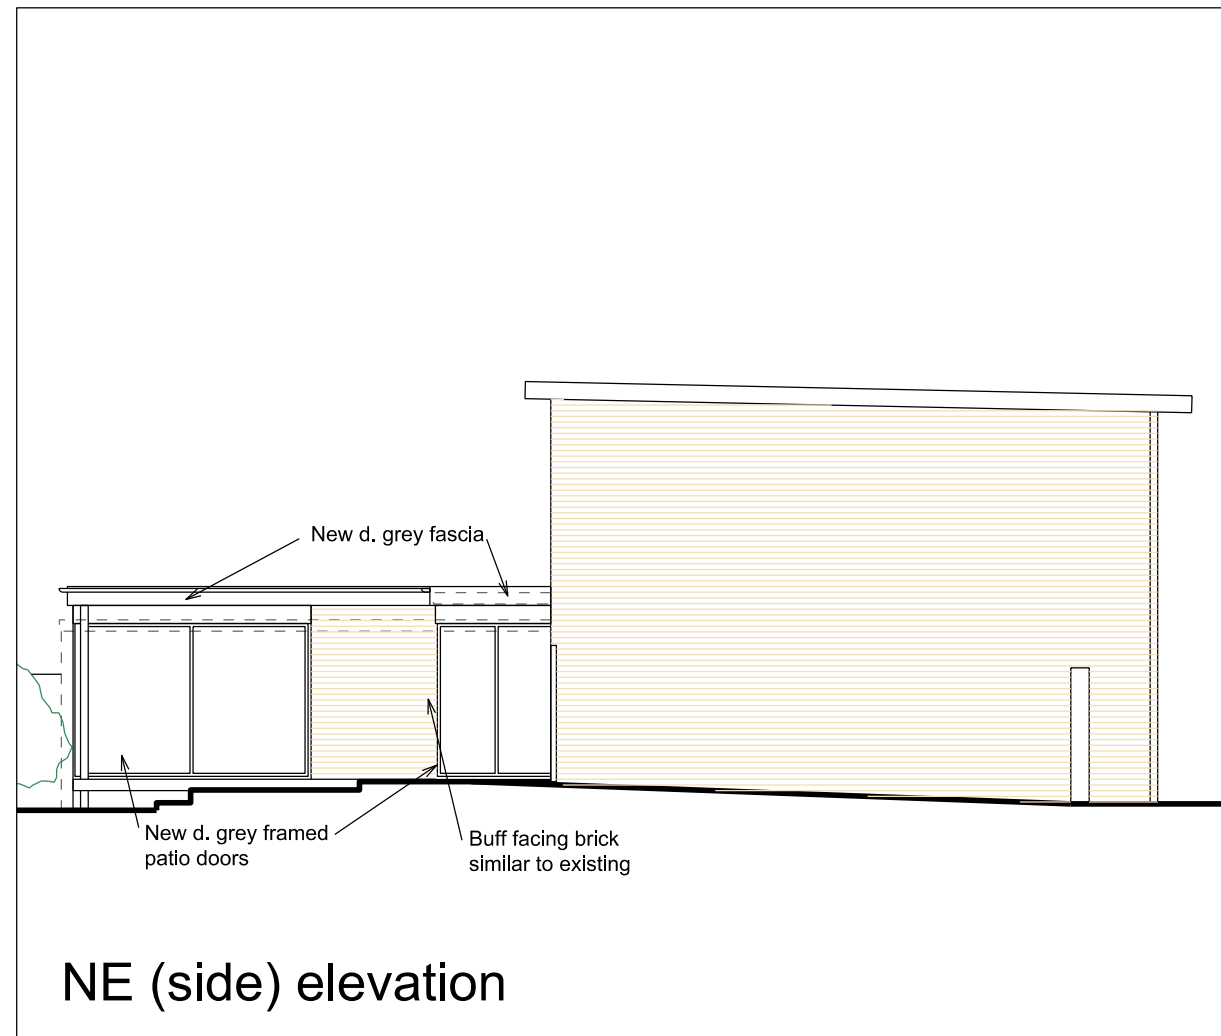

NE (side) elevation

A 10.05.23 CDG Rev. as client comments
REVISIONS

SCALE	DATE	DRAWN	CHECKED
1:100	02.05.23	CDG	

PROJECT


88 Valley Walk
Croxley Green
Hertfordshire

DRAWING

Sections & elevation 01
proposed

Director:
Christopher Gregory RIBA

2 Oakleigh Drive
Croxley Green, Rickmansworth
Hertfordshire WD3 3EF
T: 07818 412869
E: chris.gregory@tec-architecture.com
Company No: 05450812

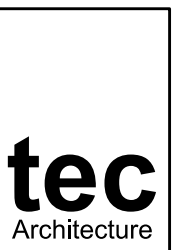

DRAWING No.

222007 - D - 10 - A