


Location Plan

Site Address: 88, Valley Walk, Croxley Green, WD3 3TG

Date Produced: 16-May-2023

Scale: 1:1250 @A4

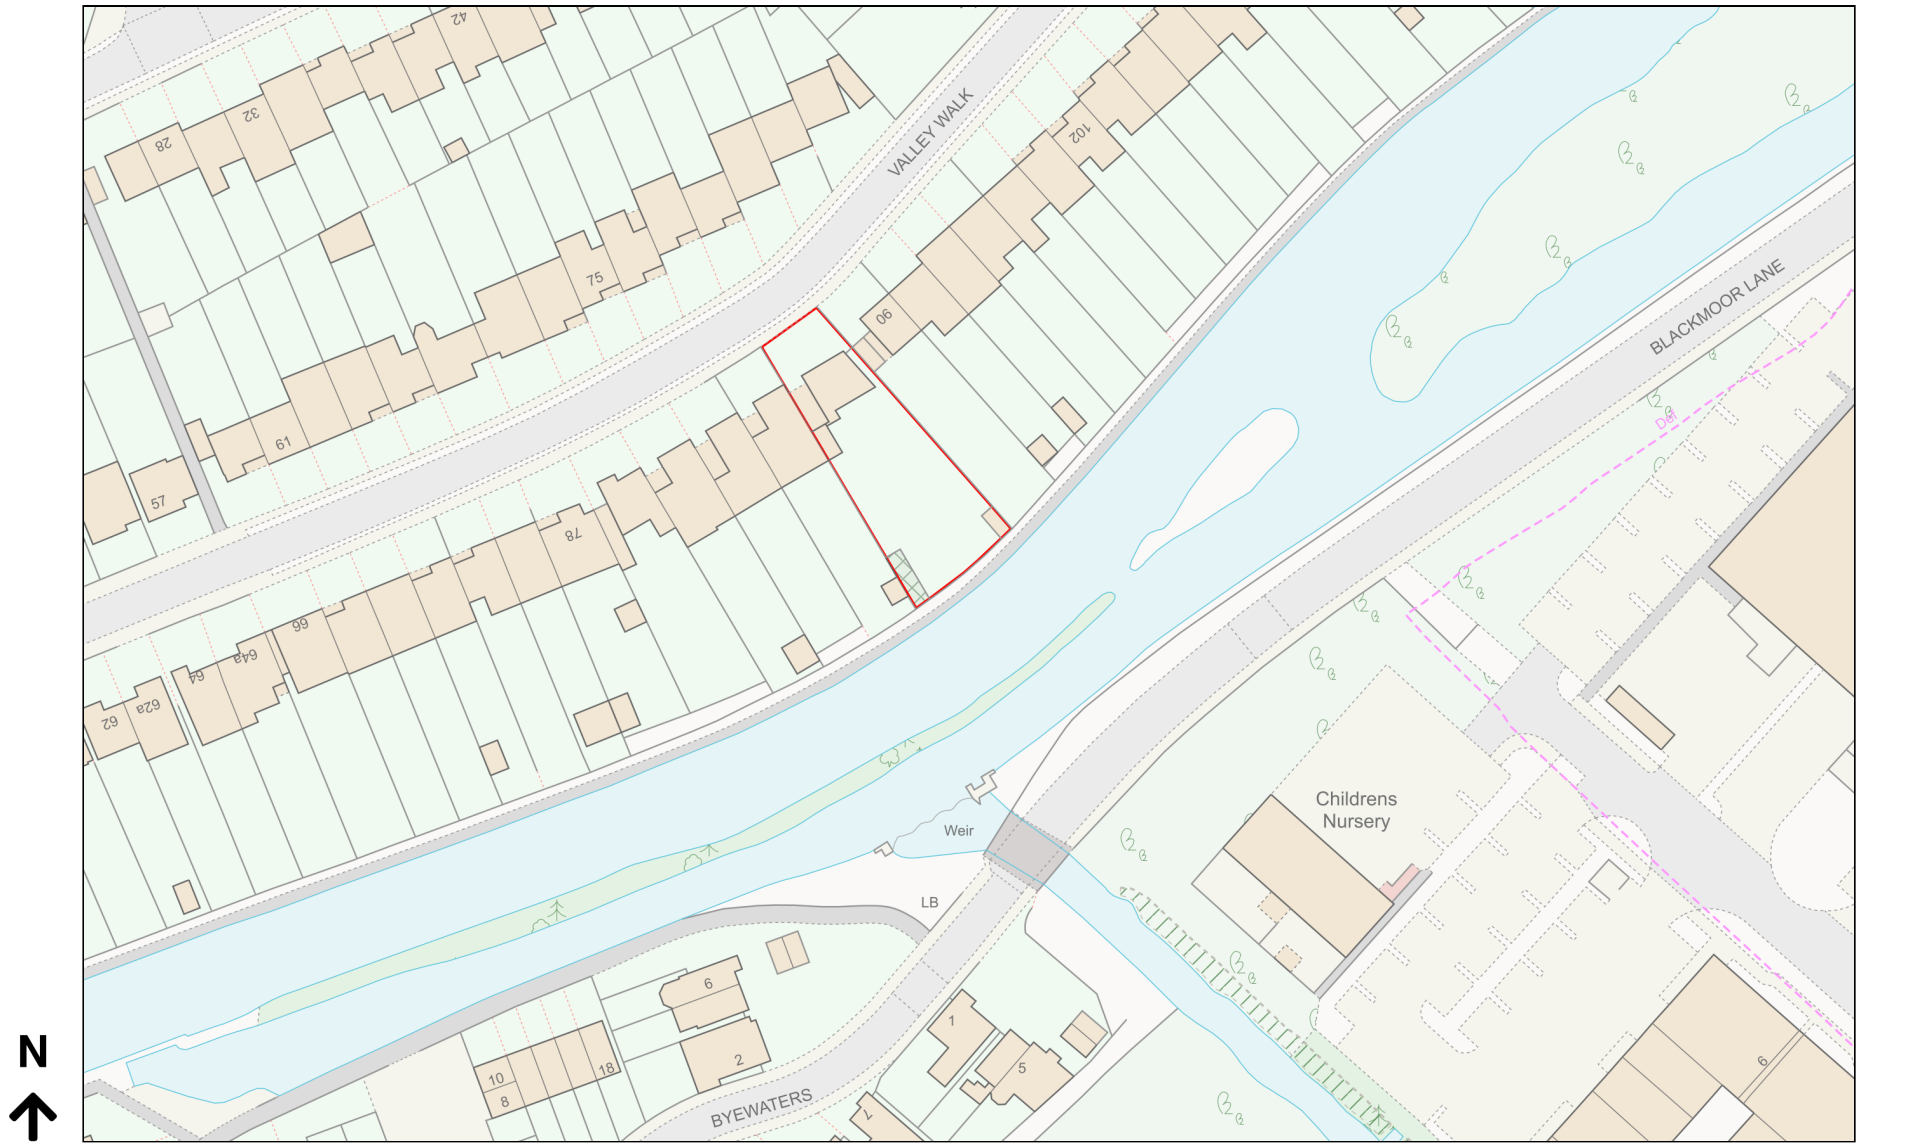

Planning Portal Reference: PP-12133171v1