

BOUNDARY OF PROPERTY


BROKEN LINE EXTENT OF NEW WORKS

+ LON Y OELYN

PROVIDE 3 NUMBER CAR PARKING SPACES
[2.4 X 4.8 MT] IN PERMEABLE CONC BLOCK
PAVIMERS

EXISTING FRONT BOUNDARY WALL TO BE
REMOVED FROM SITE TO ENABLE VEHICLE
ACCESS

DROPPED KERB WORKS TO BE CARRIED OUT
BY LICENCED OPERATOR AND TO THE
SATISFACTION OF COBC HIGHWAYS DEPT

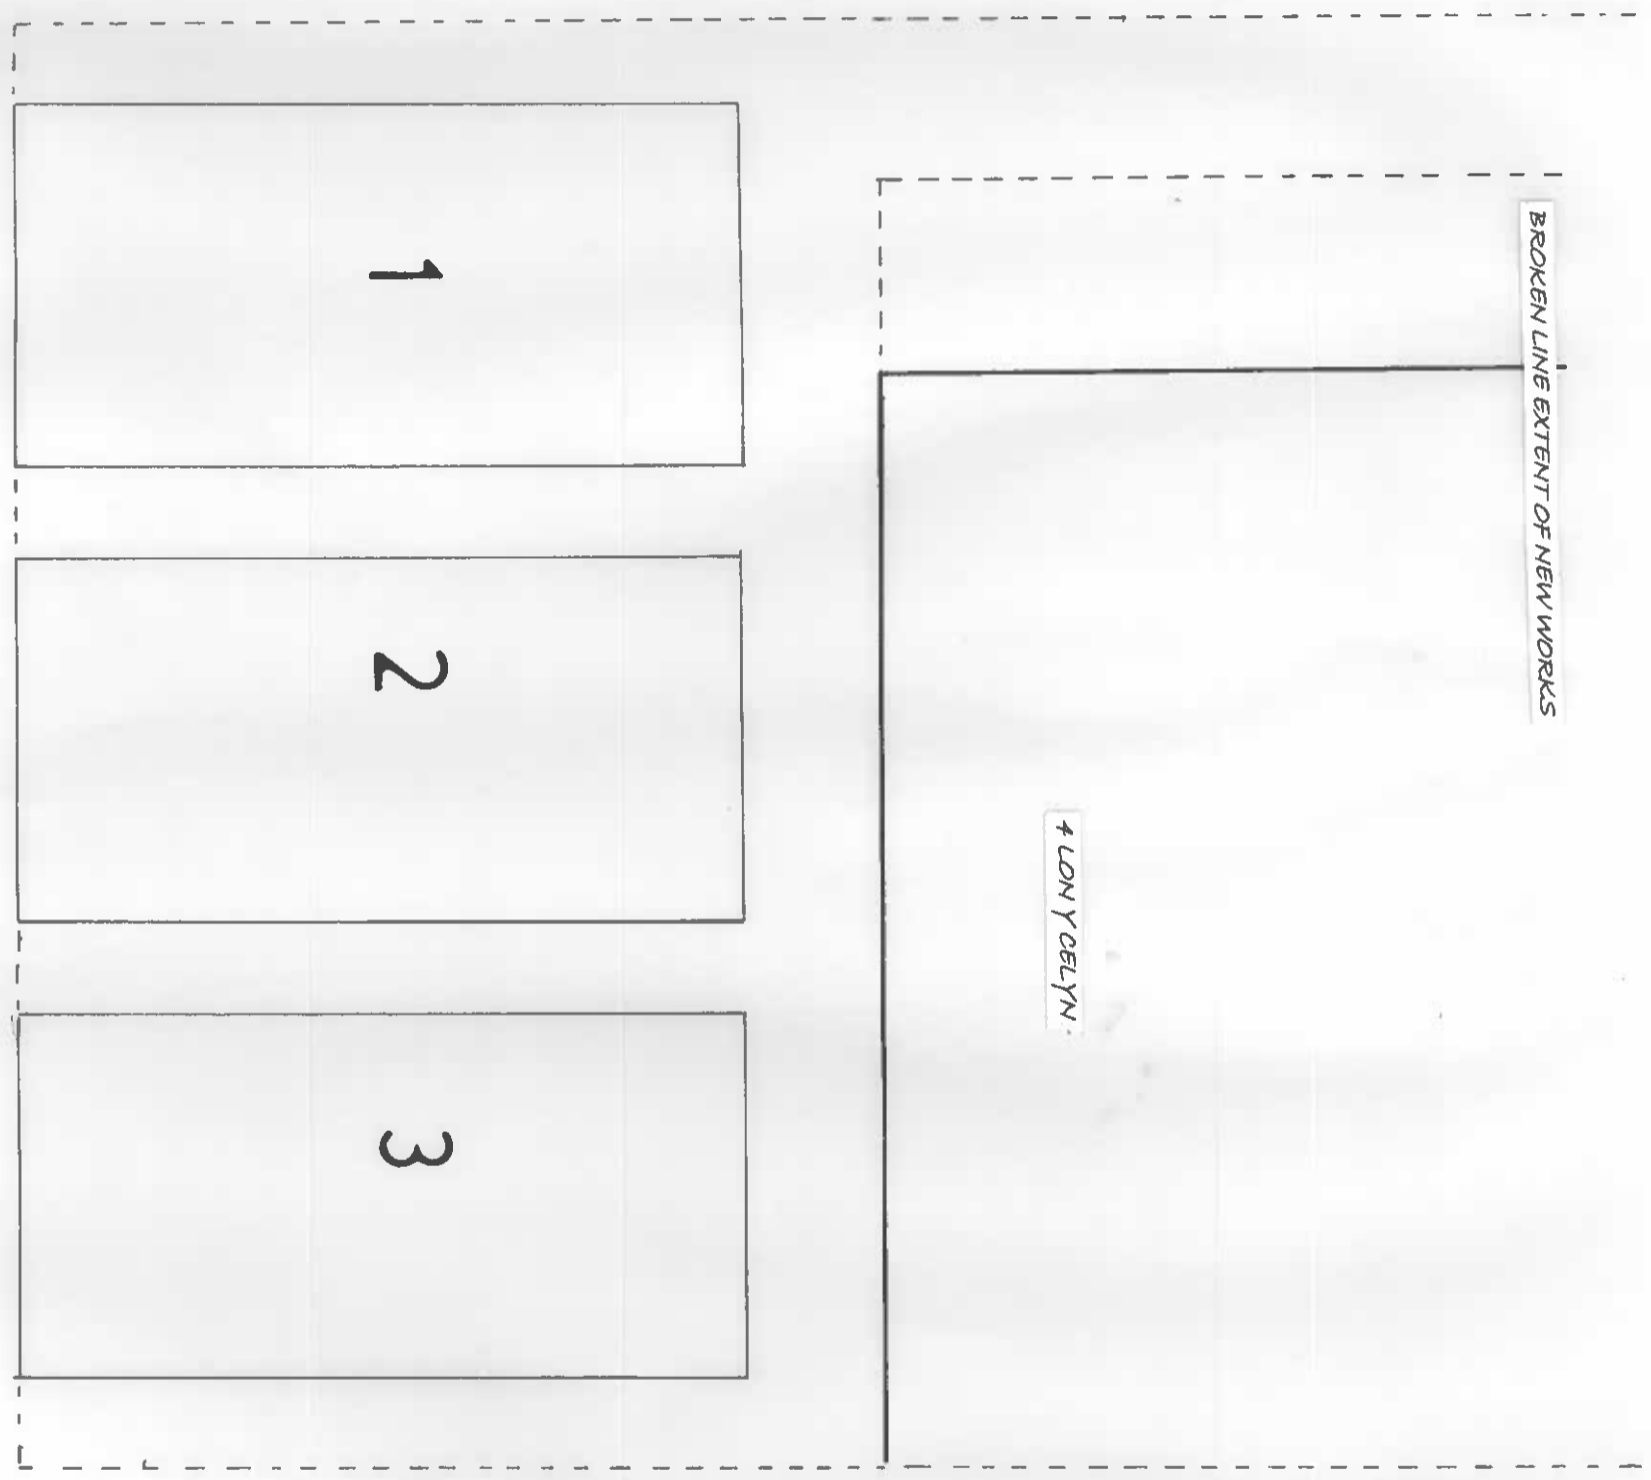

PAVEMENT

SCALE 1:50

EXTENSION TO THE REAR AND SIDE FOR MR.
G. FISHER + LON Y OELYN, NELSON, OFF 6 HT
DRAWING INDICATING NEW CAR PARKING
ARRANGEMENTS