


EXISTING GROUND FLOOR LAYOUT WITH
BROKEN LINE INDICATING EXTENT OF NEW
WORK

CONNECT ALL NEW BATHROOM DRAINAGE
TO EXISTING CHAMBER

CONNECT ALL NEW STORM DRAINAGE TO
EXISTING SYSTEM

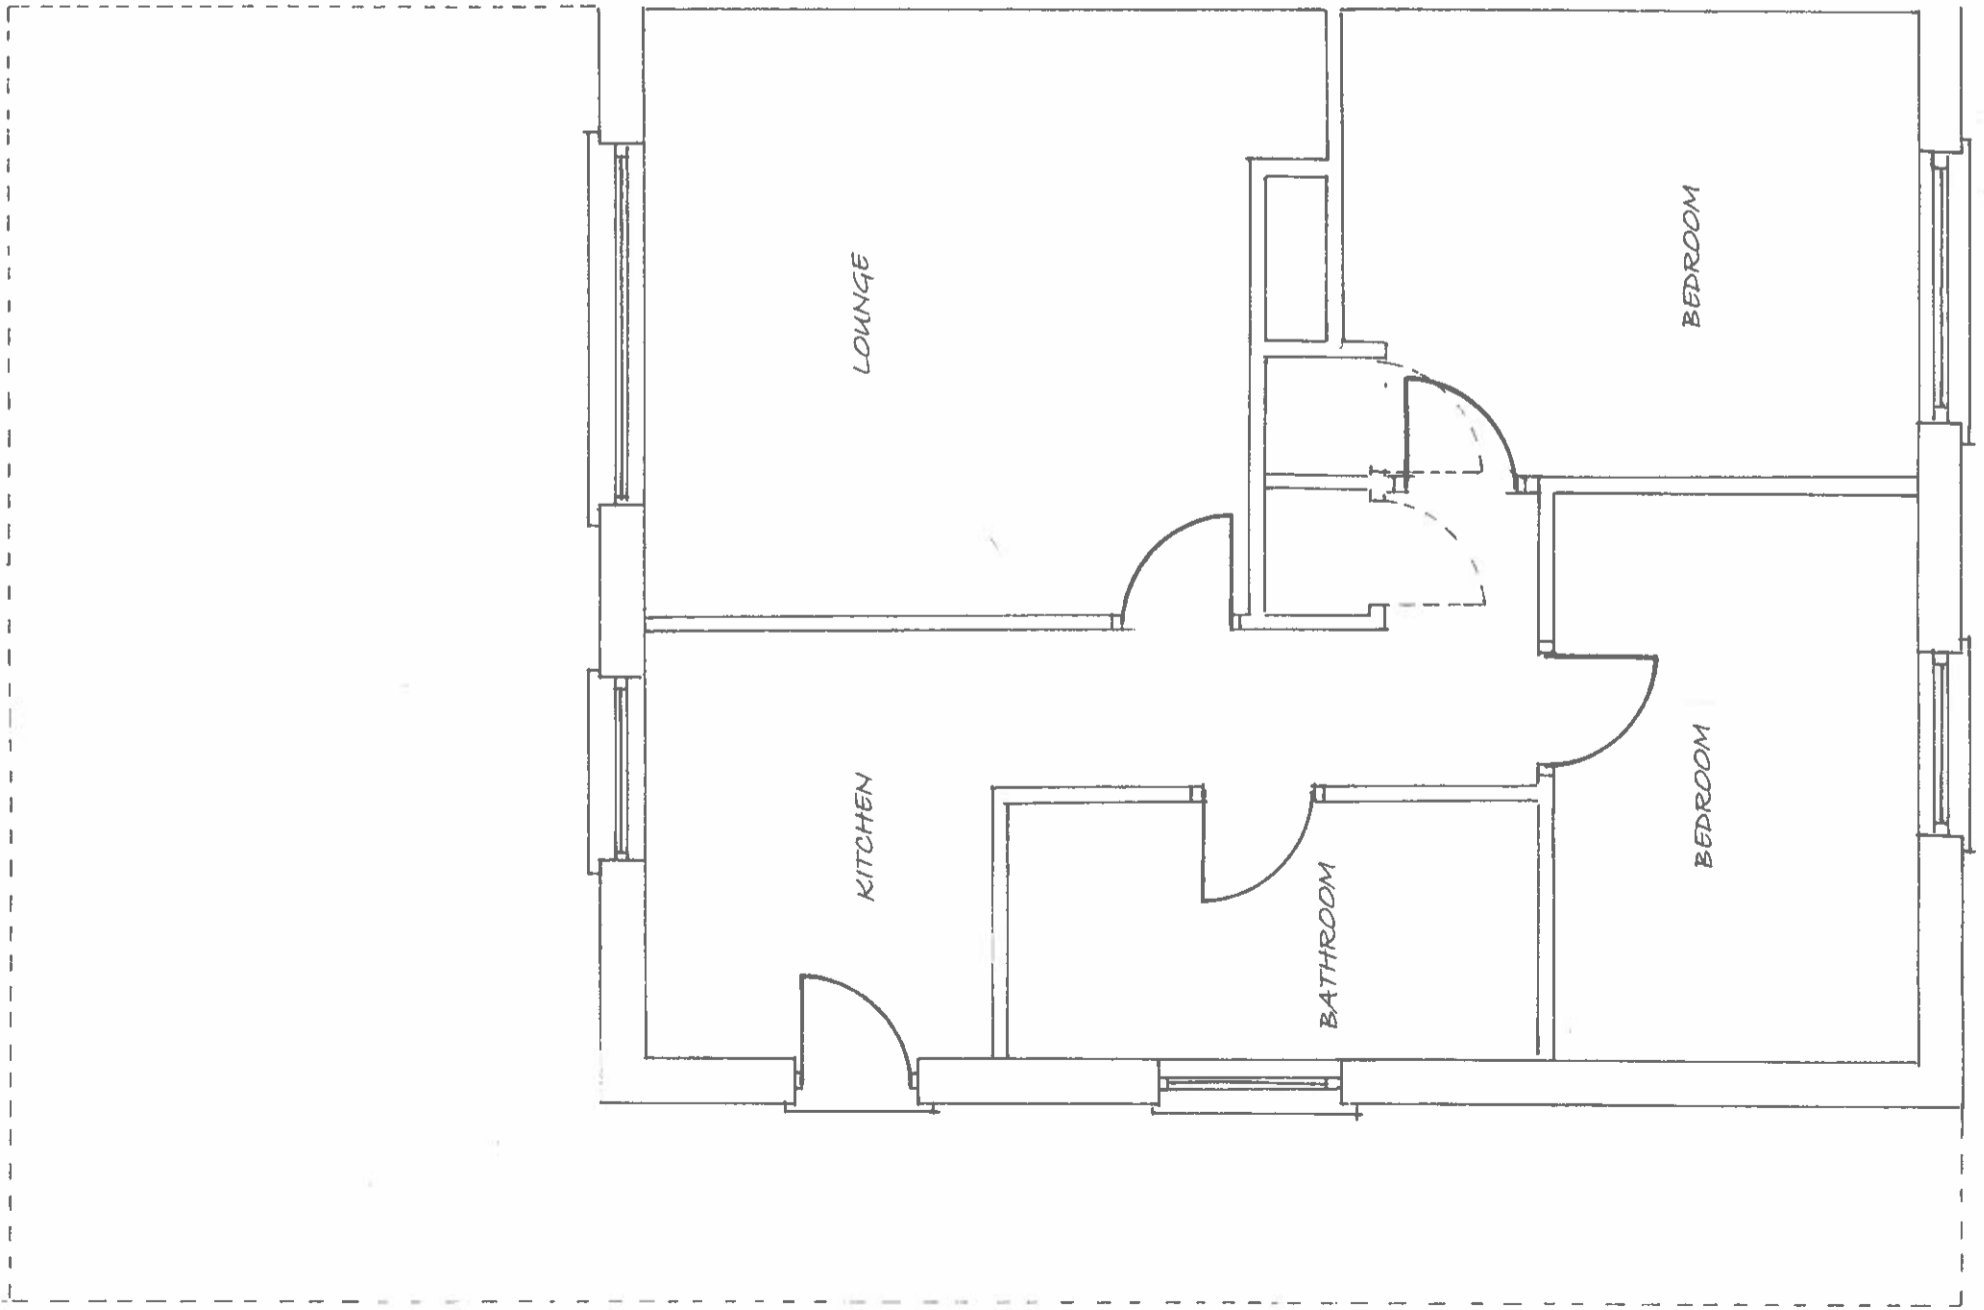

Scale 1:50

EXTENSION TO THE REAR AND SIDE
TOGETHER WITH A FRONT PORCH
FOR MR G. FISHER & LON Y CELYN
, NELSON.CF 46 6 HT
DRAWING 1 OF 6 FEB 2023
DETAILS OTHER THAN THOSE INDICATED ON
PLANS TO COMPLY WITH CURRENT BUILDING
REGS AND ALLIED LEGISLATION

Exist' Ground