


proposed block plan 1:1000 @ A1

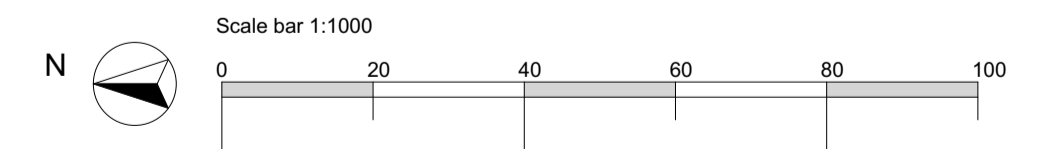

coombes : everitt architects limited
 105 - 107 Bath Road
 Cheltenham
 Gloucestershire
 GL53 7LE
 t: 01242 807727 f: 0845 5575833
 e: info@ce-architects.co.uk
 www.ce-architects.co.uk

- Preliminary
- Feasibility
- Planning
- Building Regulations
- Tender
- Construction issue
- As Built

1. This drawing and content is copyright © of coombes : everitt architects limited
 2. Do not scale drawing - all dimensions to be checked on site prior to construction and any discrepancies reported to contract administrator

RIBA
 Chartered Practice

REV C - tc - 31.01.2020
 bay removed from building
 REV D - tc - 05.04.2022
 updated to client comments

Drawing title: Proposed Block Plan
 Client: Will Holmes
 Drawn by: JB Checked: JE
 Job number: 16.30.003

Project: Broadway Road, Toddington
 Scale: 1:1000 @ A1
 Date: July 2016
 Draw no: PL501 D