


Keyplan
Do not scale dimensions. Dimensions govern.
All dimensions are in millimetres unless noted otherwise.
Pitrow & Partners shall be notified in writing of any discrepancies.

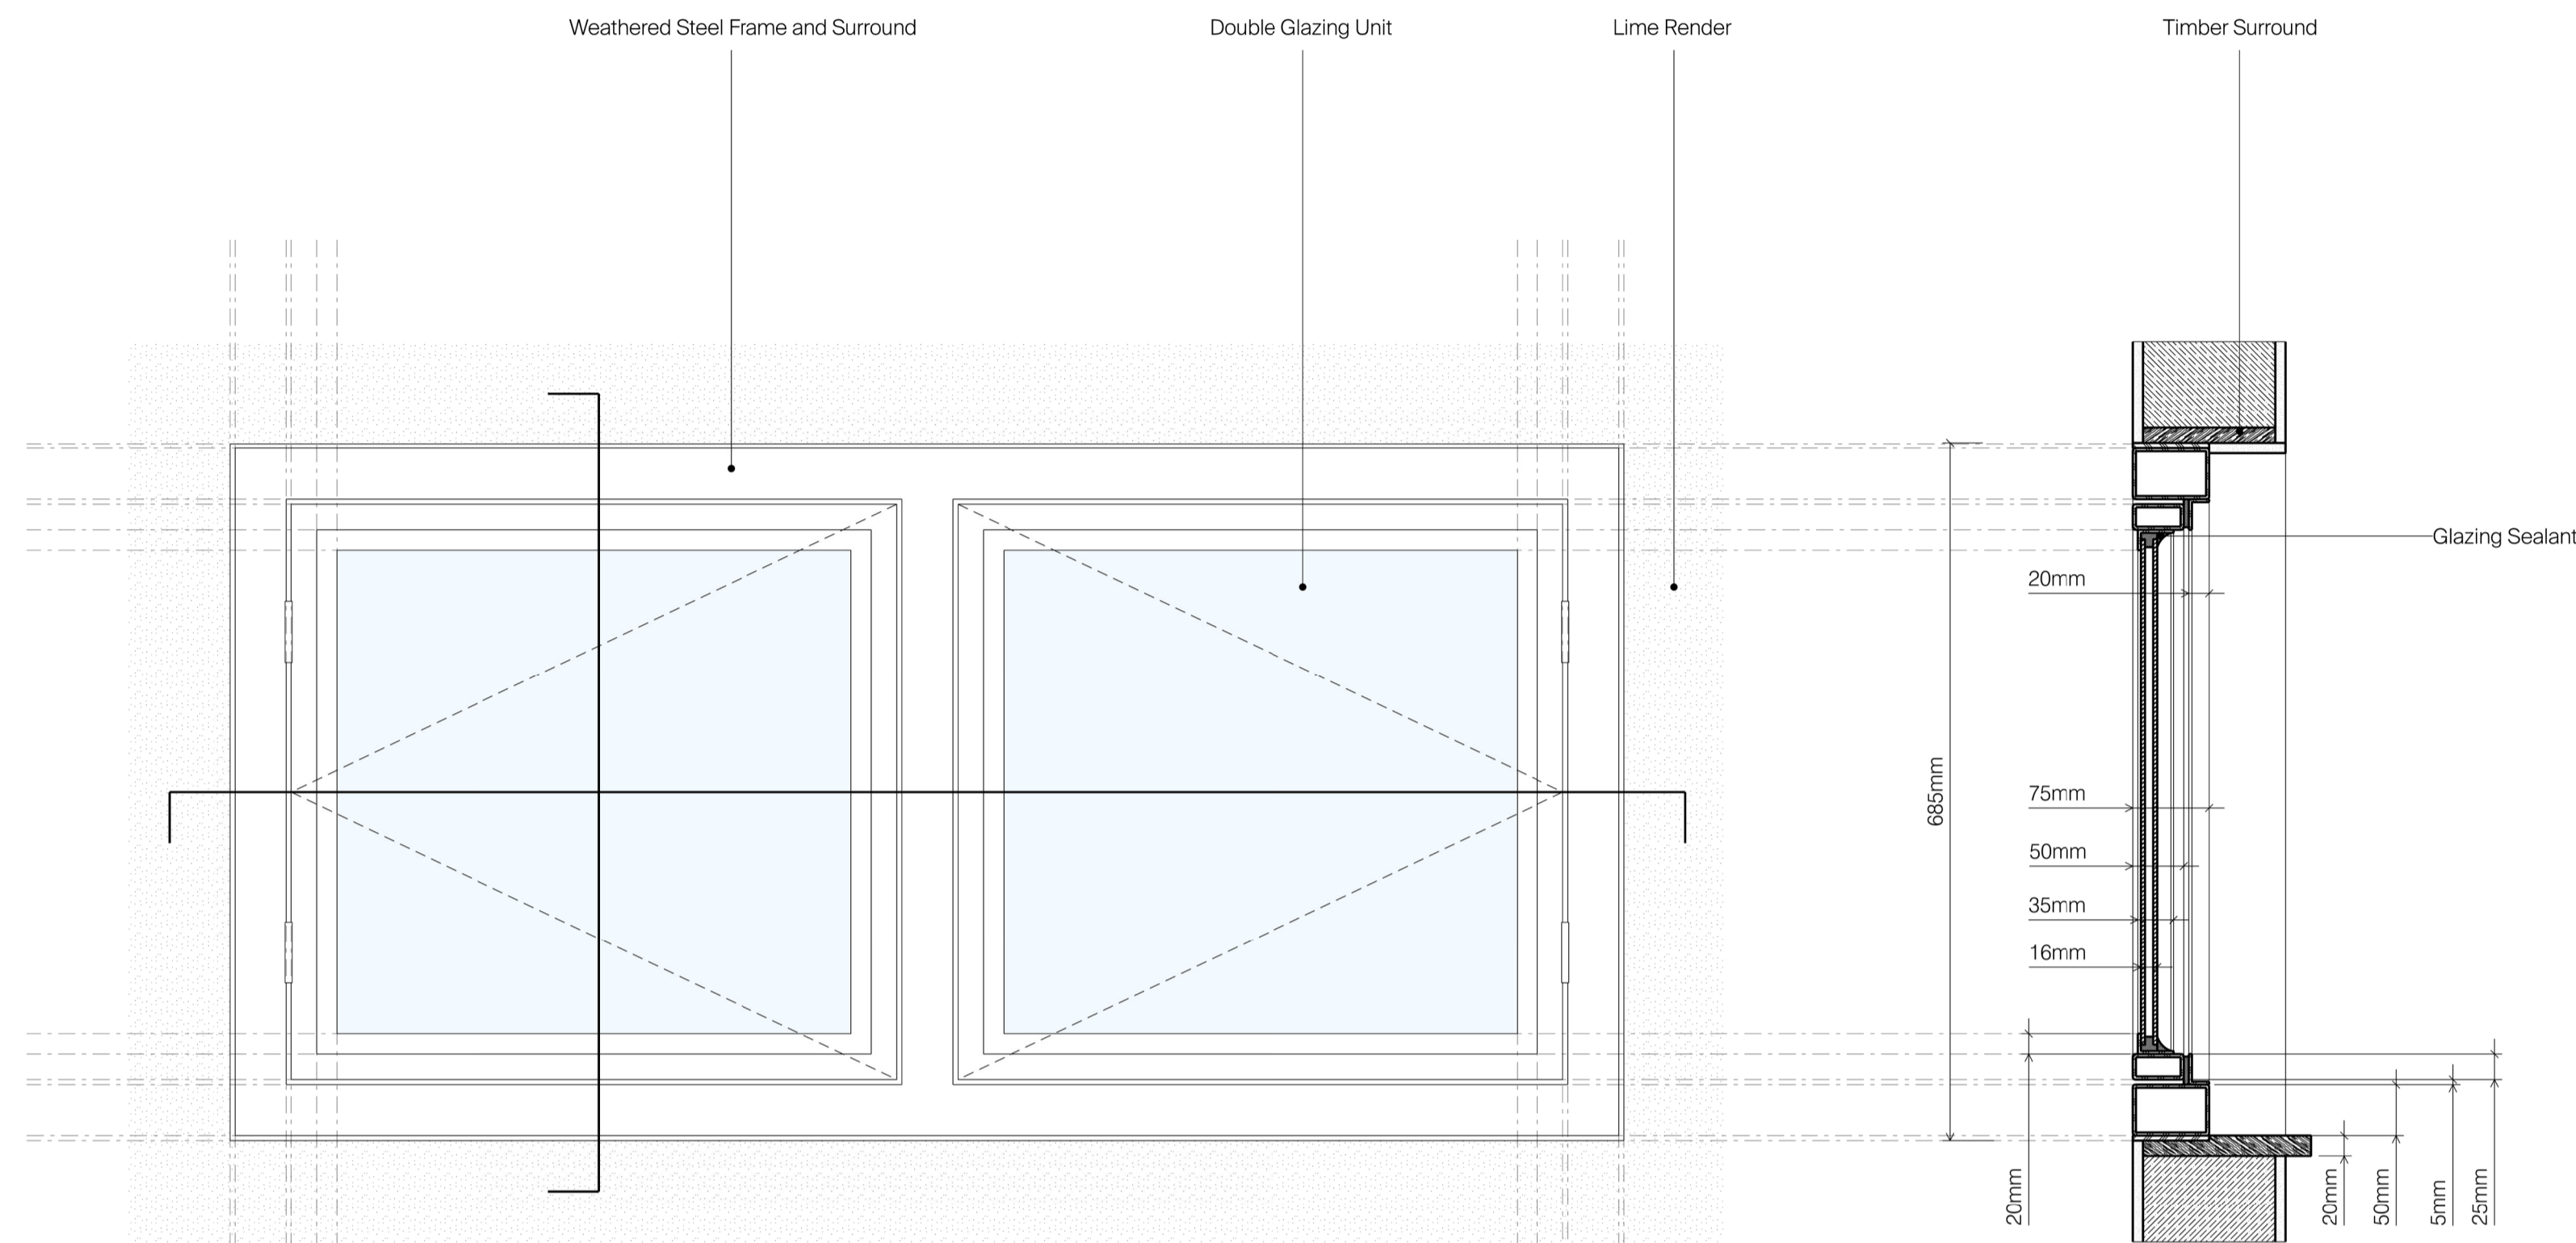


Proposed - Elevation - WS - 0016
1:12


Proposed - Section - WS - 0016
1:12



Photo of WS - 0016

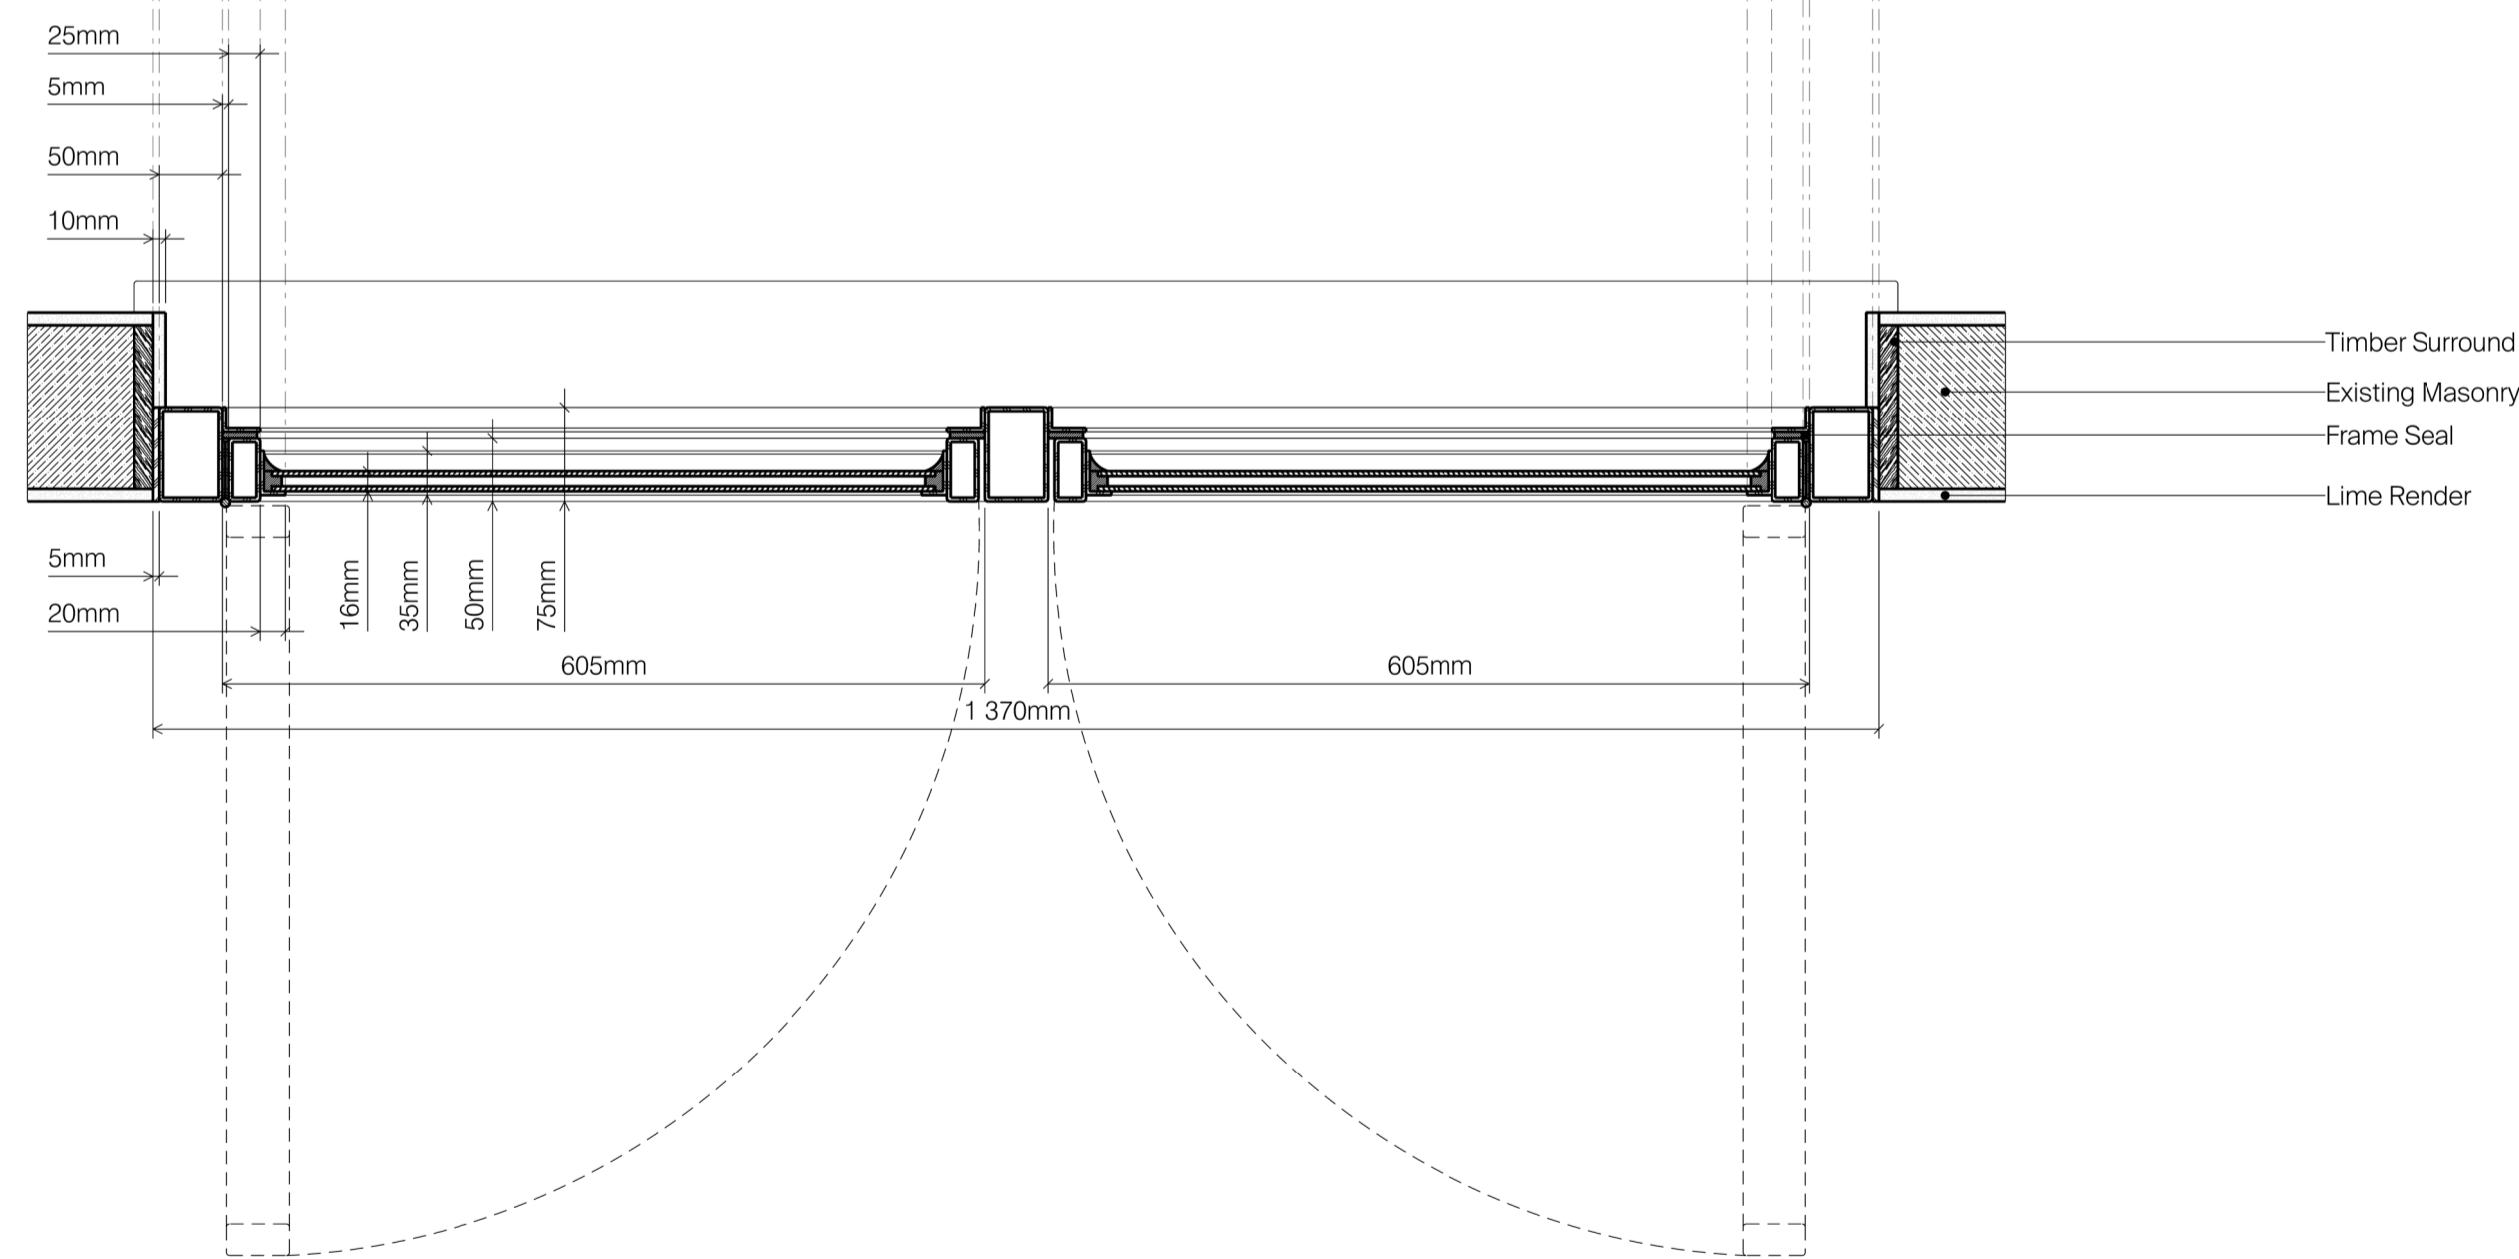


Proposed - Plan - WS - 0016
1:12

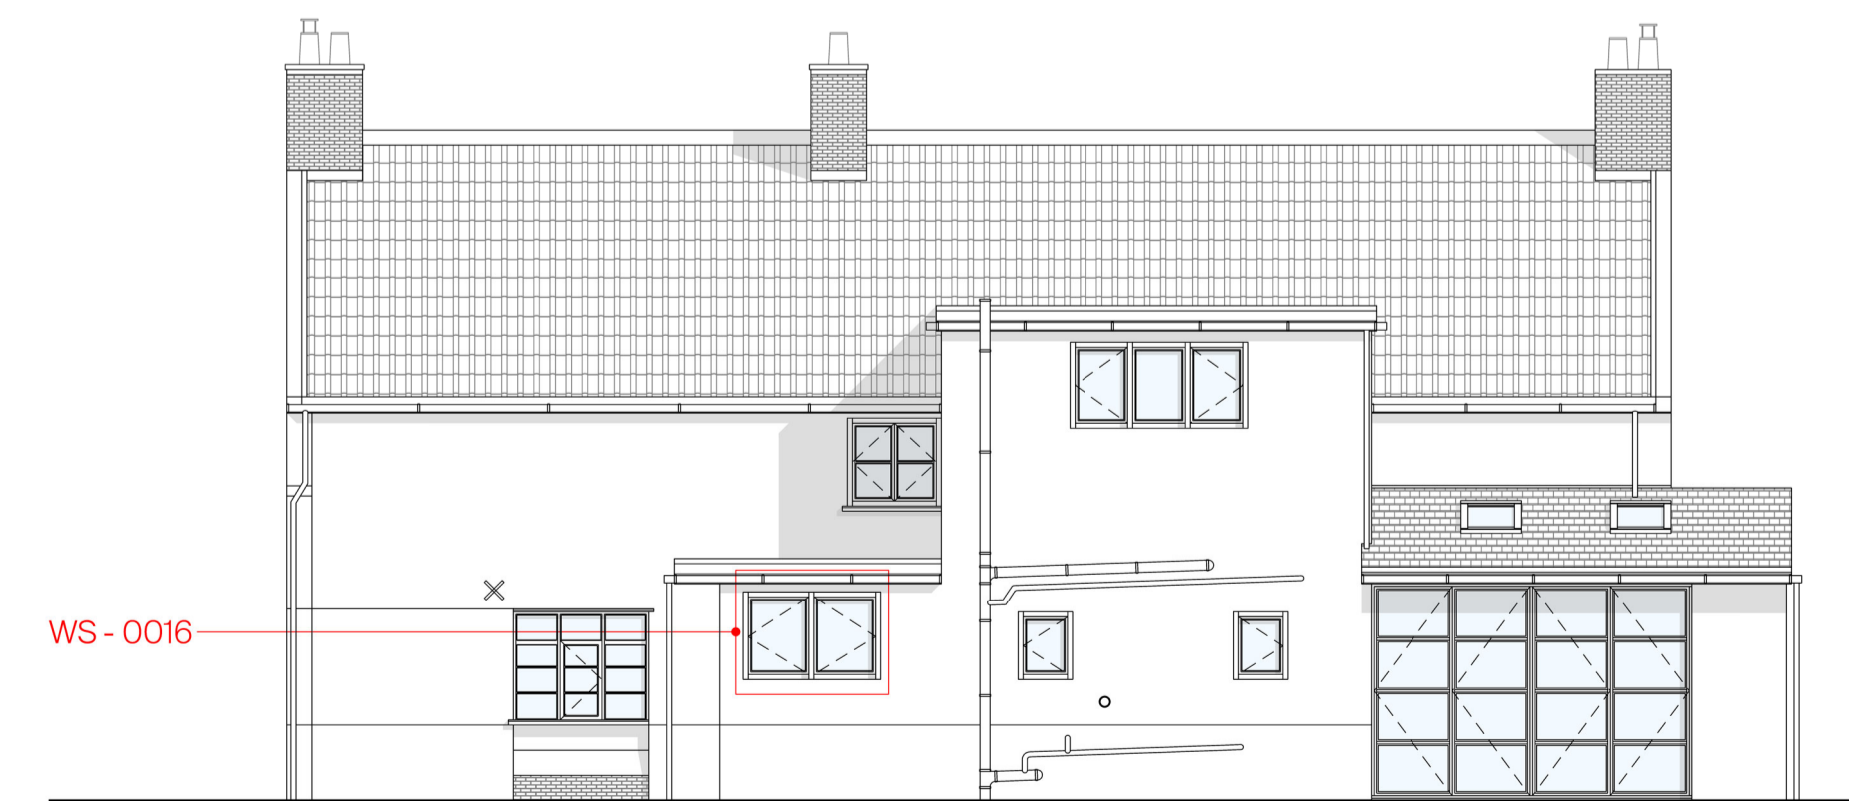

Proposed - Elevation - SE
1:150

Moat Farm

Project Name

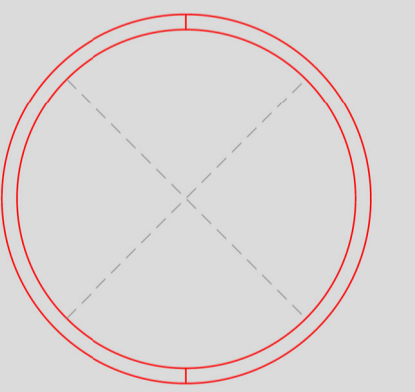

Client
Tim Baldwin

Project Name
The Moat Farm

Stage
Planning

Drawing Title
Proposed Window Detail WS-0016

Drawing Number
Moat Farm-xx-dr-a-ad-1004

Scale Sheet Size Creation Date
1: Mixed A3 19/05/2023

Revision Suitability
01 For Information