



Keyplan
Do not scale dimensions. Dimensions govern.
All dimensions are in millimetres unless noted otherwise.
Pitrow & Partners shall be notified in writing of any discrepancies.

Moat Farm


Project Name

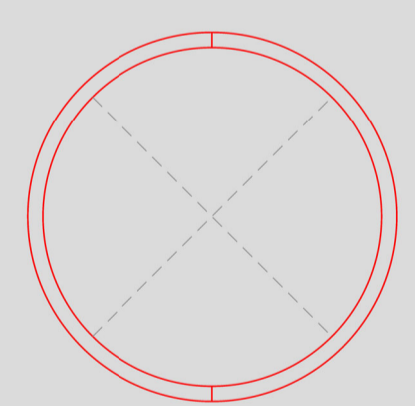

Client	Tim Baldwin	
Project Name	The Moat Farm	
Stage	Planning	
Drawing Title	Proposed Window Detail WS-0015	
Drawing Number	Moat Farm-xx-dr-a-ad-1003	
Scale	Sheet Size	Creation Date
1: Mixed	A3	19/05/2023
Revision	Suitability	
01	For Information	

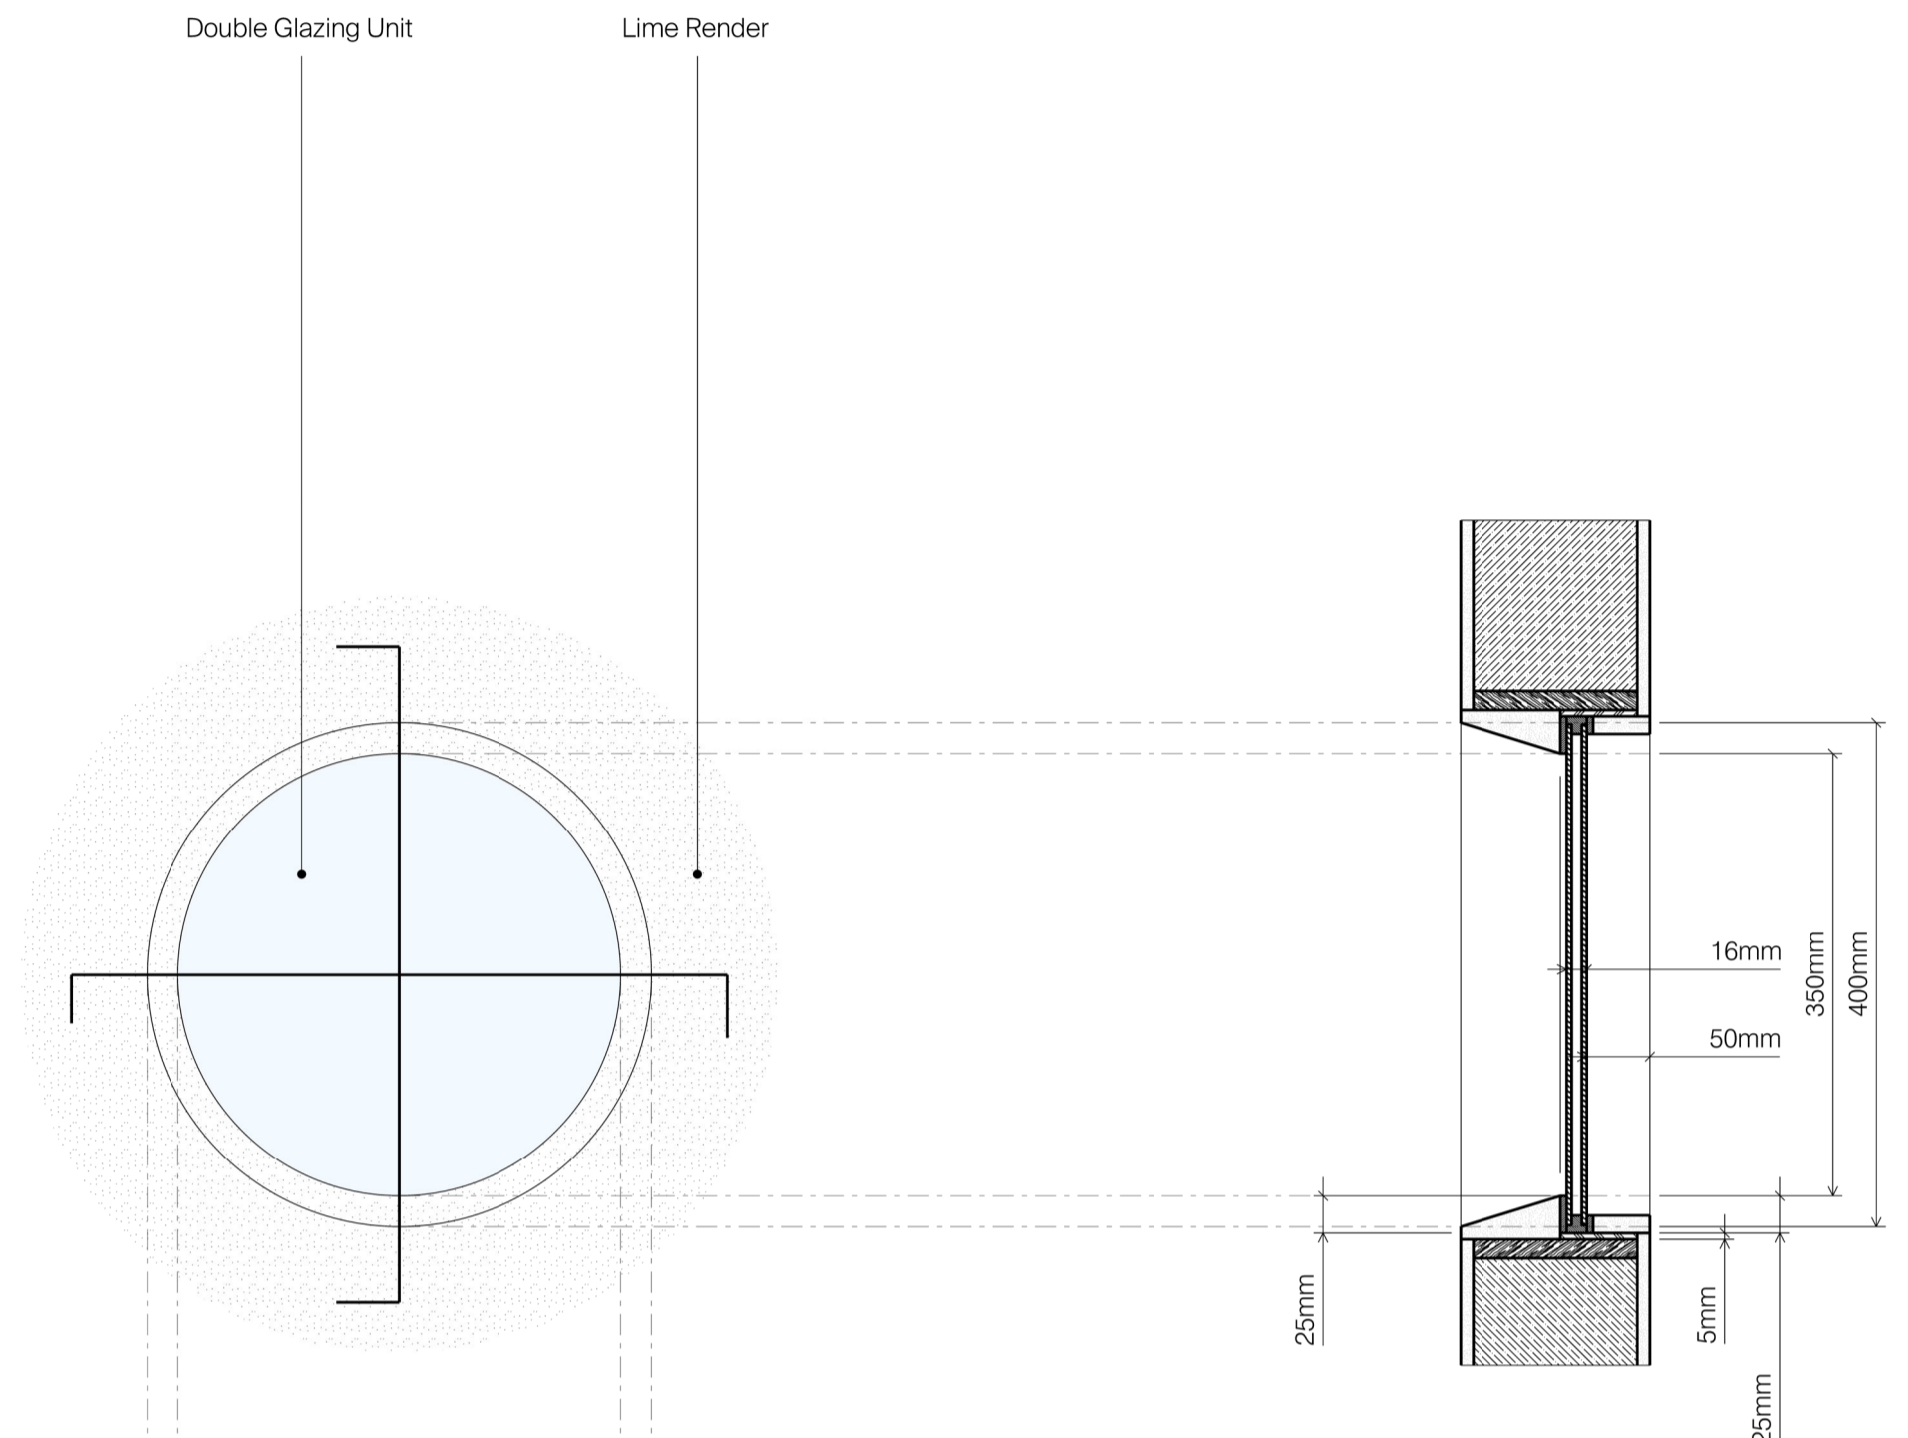


Proposed - Section - WS - 0015
1:12

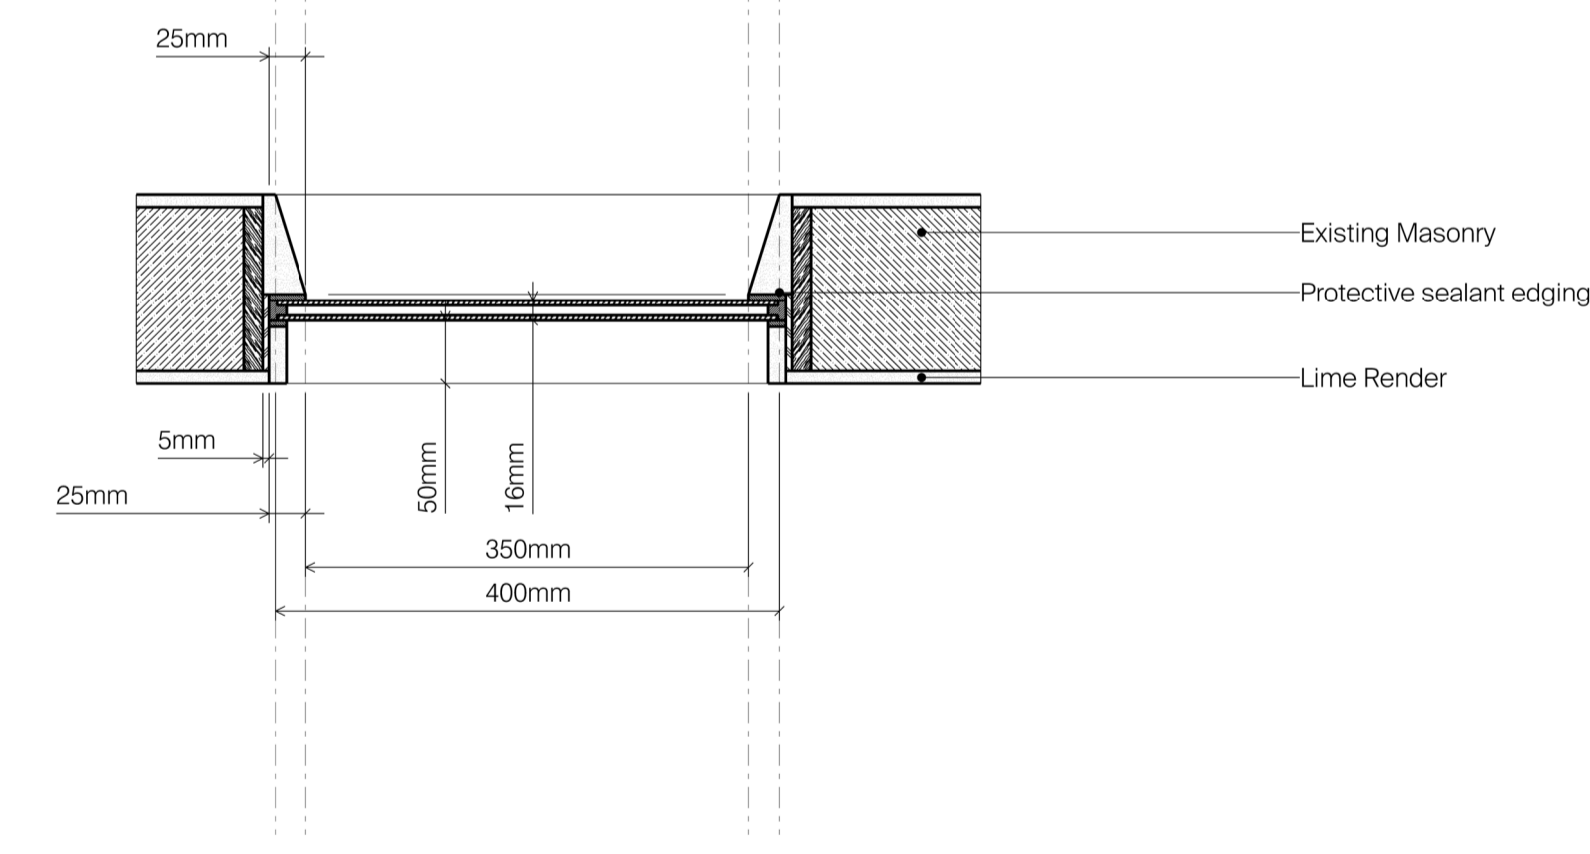

Proposed - Elevation - WS - 0015
1:12

Proposed - Plan - WS - 0015
1:12

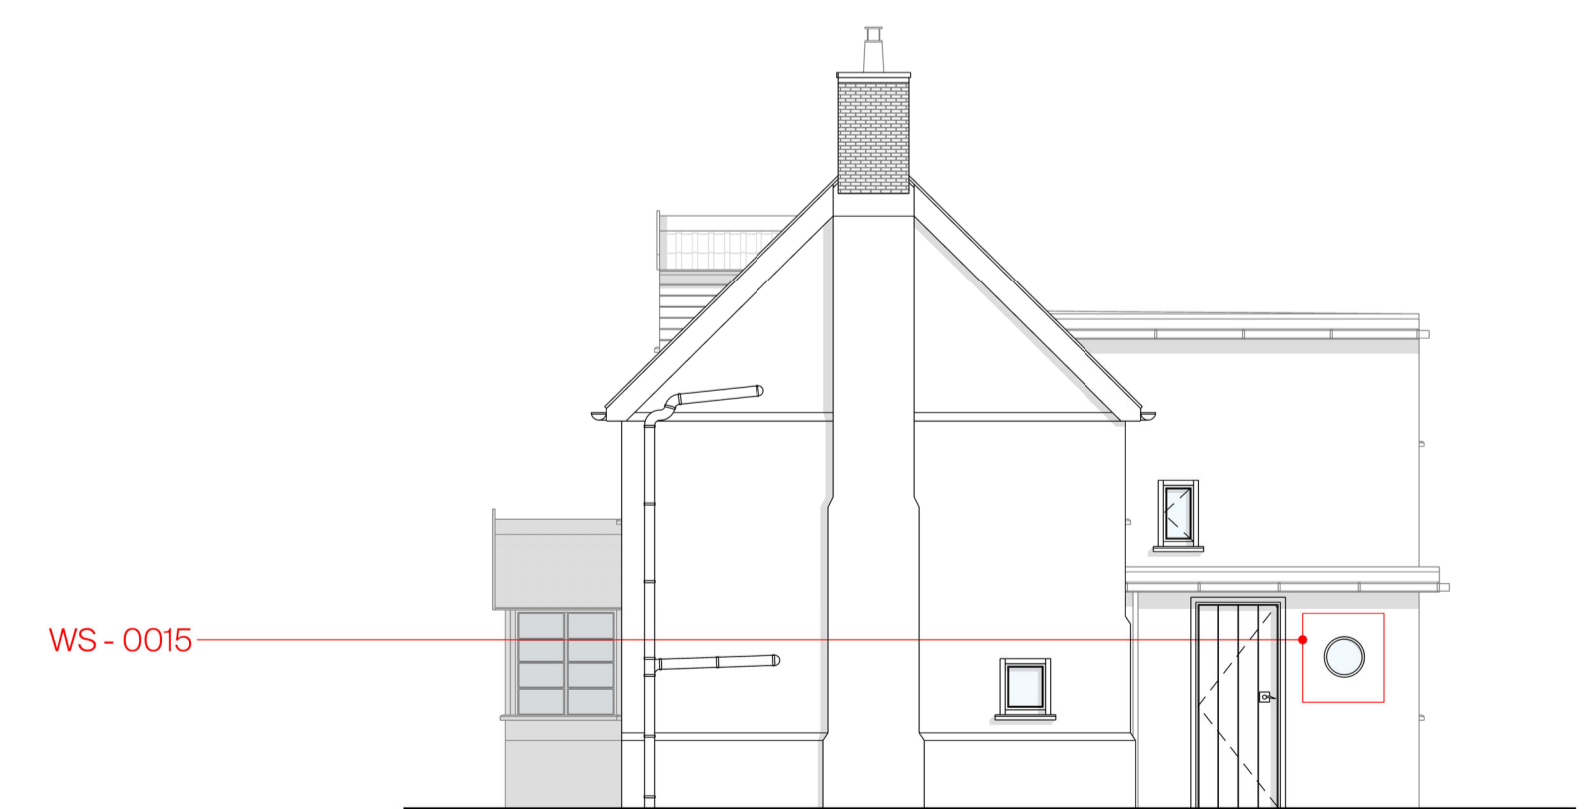

Proposed - Elevation - SW
1:150