



Keyplan
Do not scale dimensions. Dimensions govern.
All dimensions are in millimetres unless noted otherwise.
Pitbrow & Partners shall be notified in writing of any discrepancies.

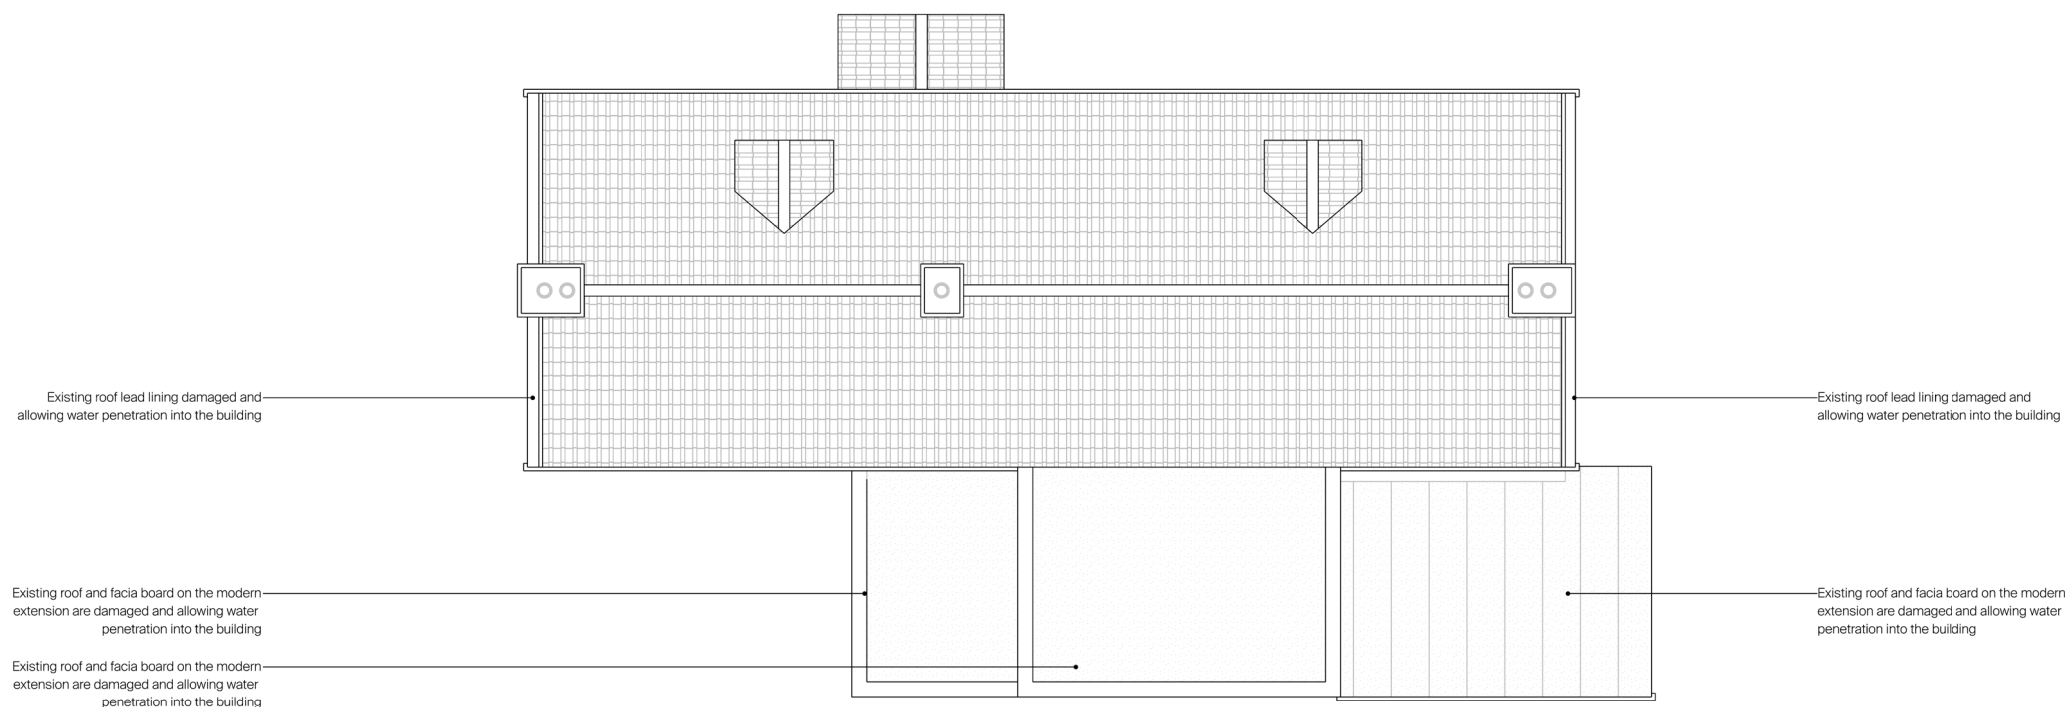


Existing - Plan - Roof
1:100

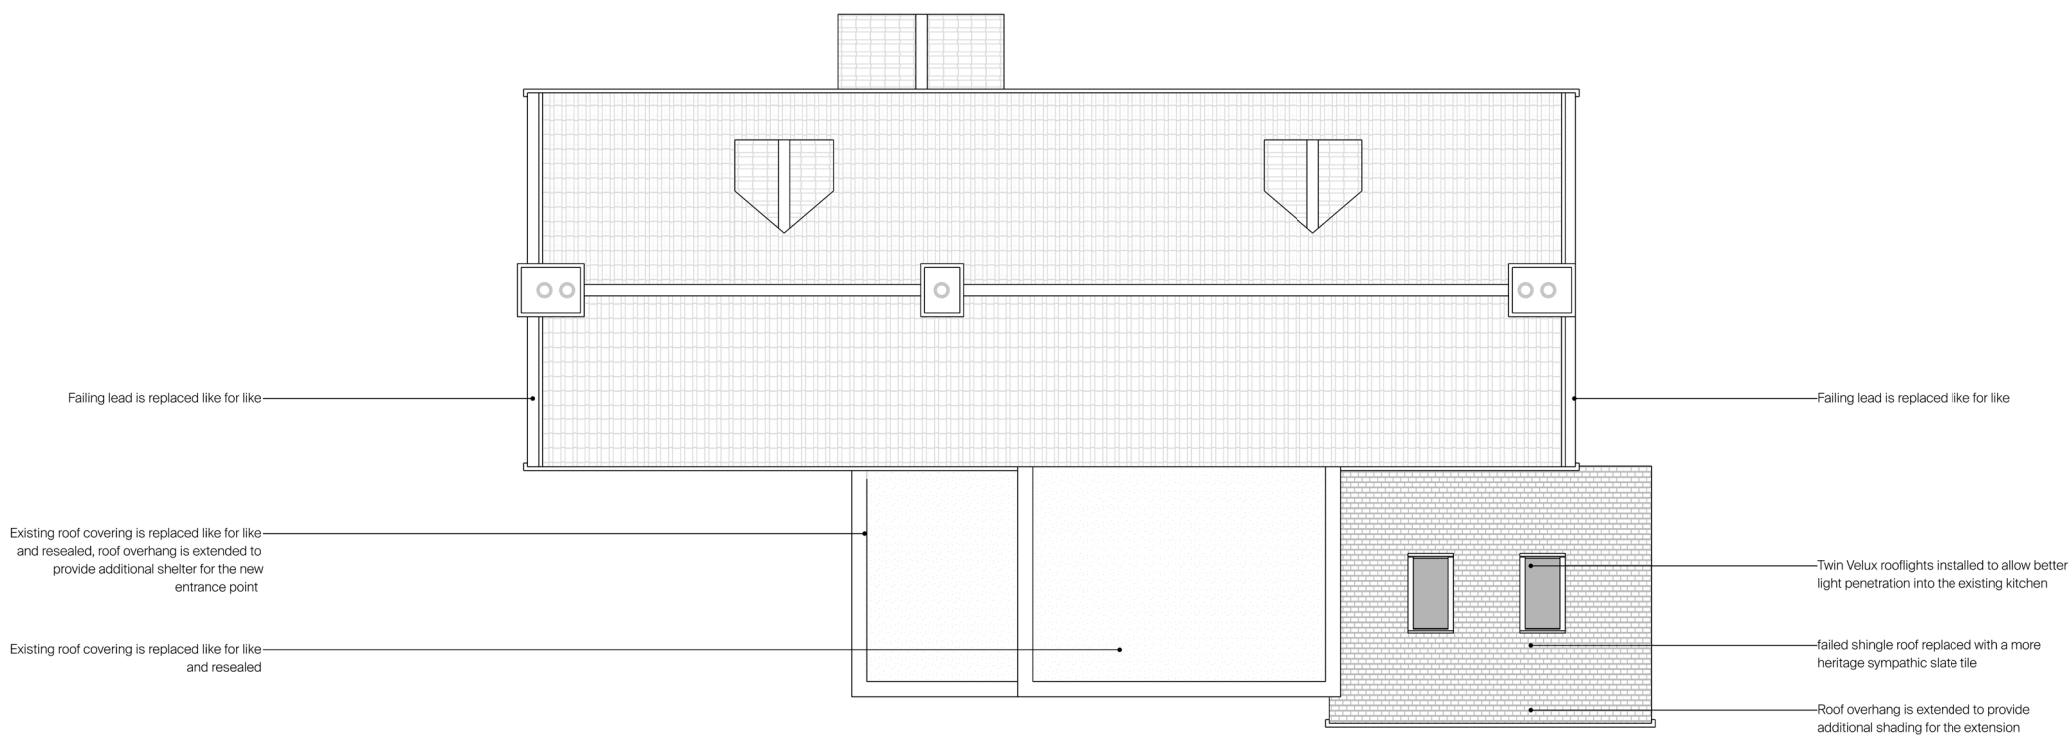

Proposed - Plan - Roof
1:100

Moat Farm

Project Name

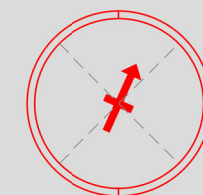

Client		
Tim Baldwin		
Project Name		
The Moat Farm		
Stage		
Planning		
Drawing Title		
Plans		
Existing - Lvl Roof		
Proposed - Lvl Roof		
Drawing Number		
Moat Farm-xx-dr-a-pln-1199		
Scale	Sheet Size	Creation Date
1:100	A3	19/05/2023
Revision	Suitability	
01	For Information	