



Proposed - Elevation - WS - 0019  
1:25

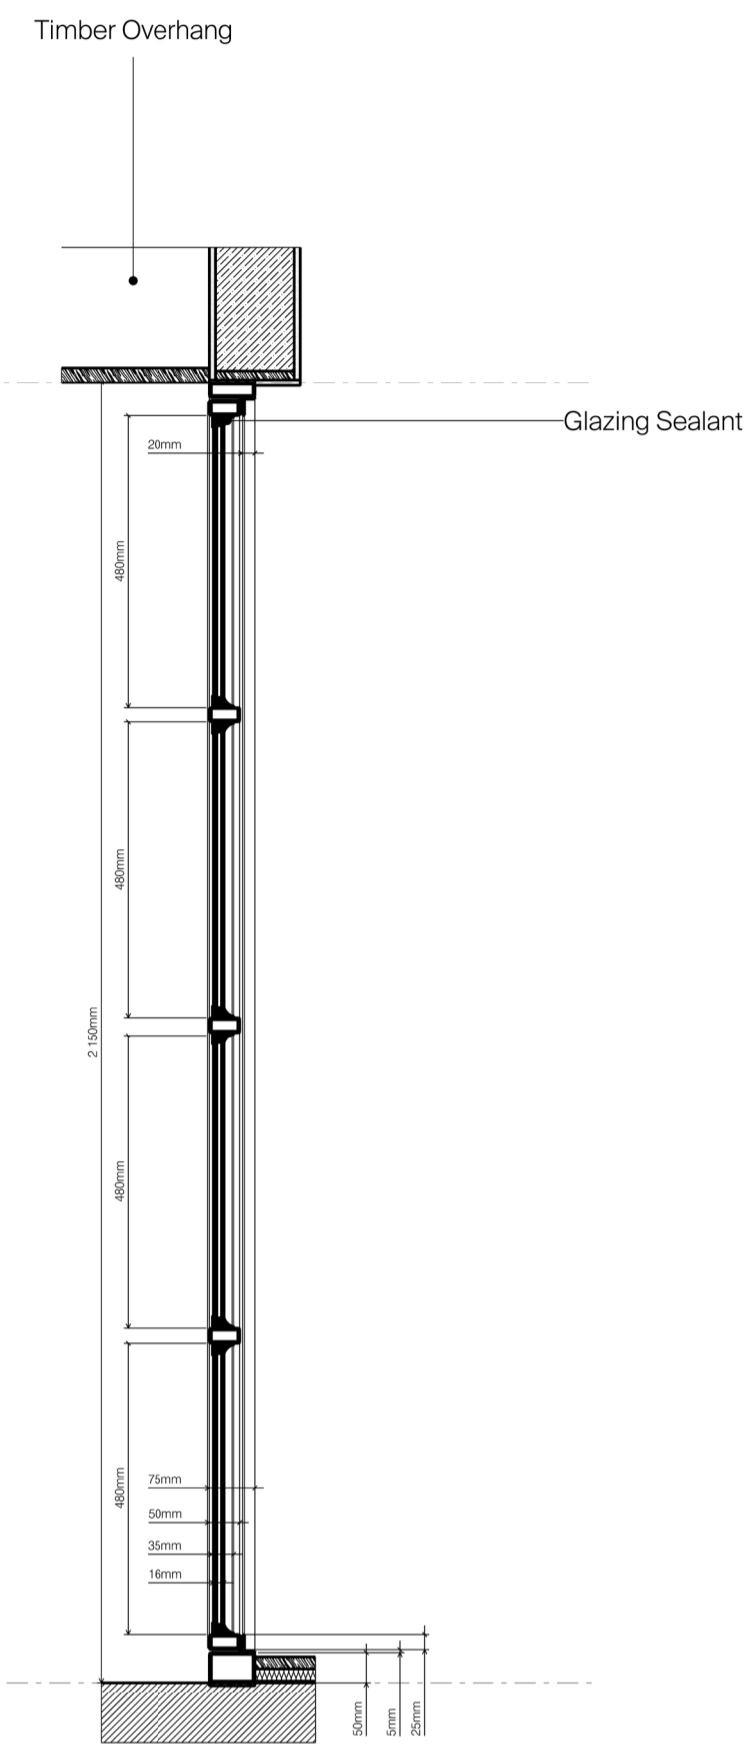


Proposed - Section - WS - 0019  
1:25




Photo of WS - 0019

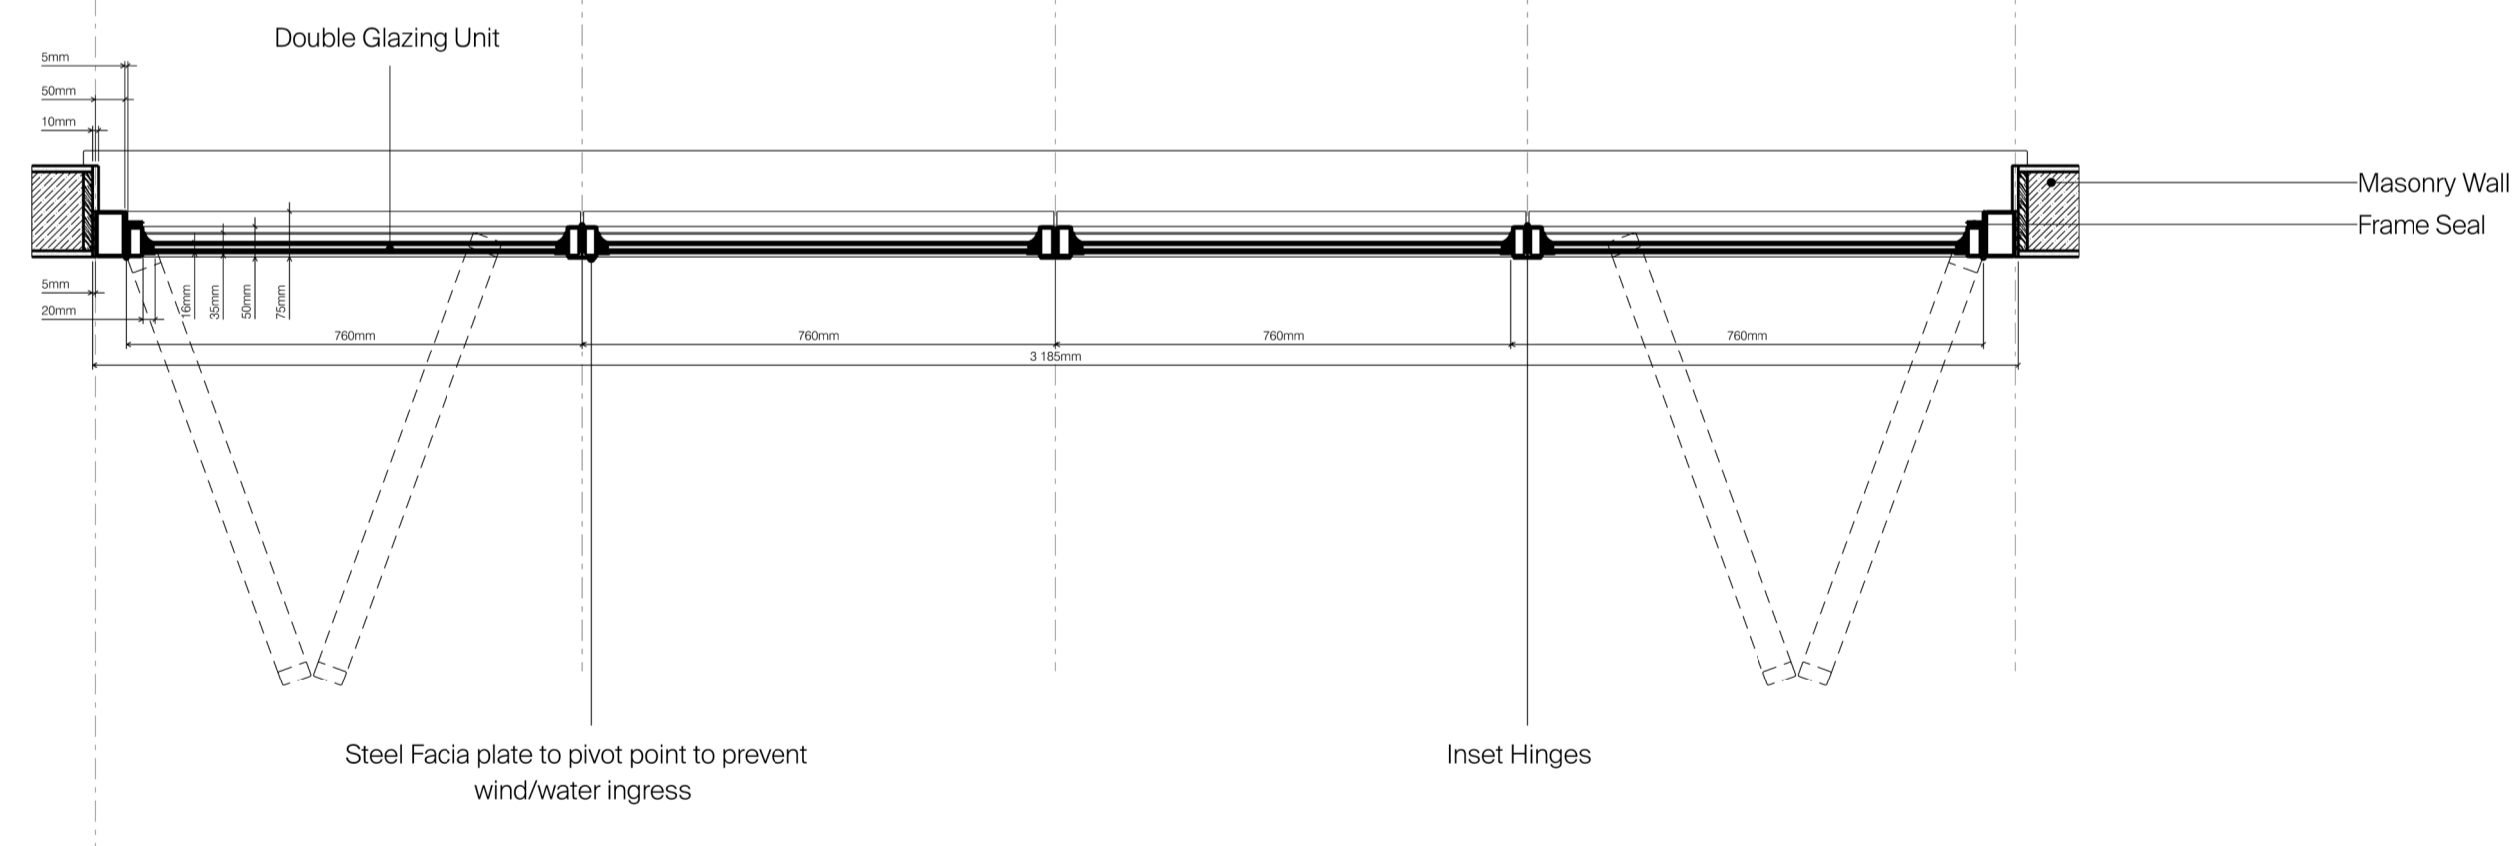

Proposed - Plan - WS - 0019  
1:25

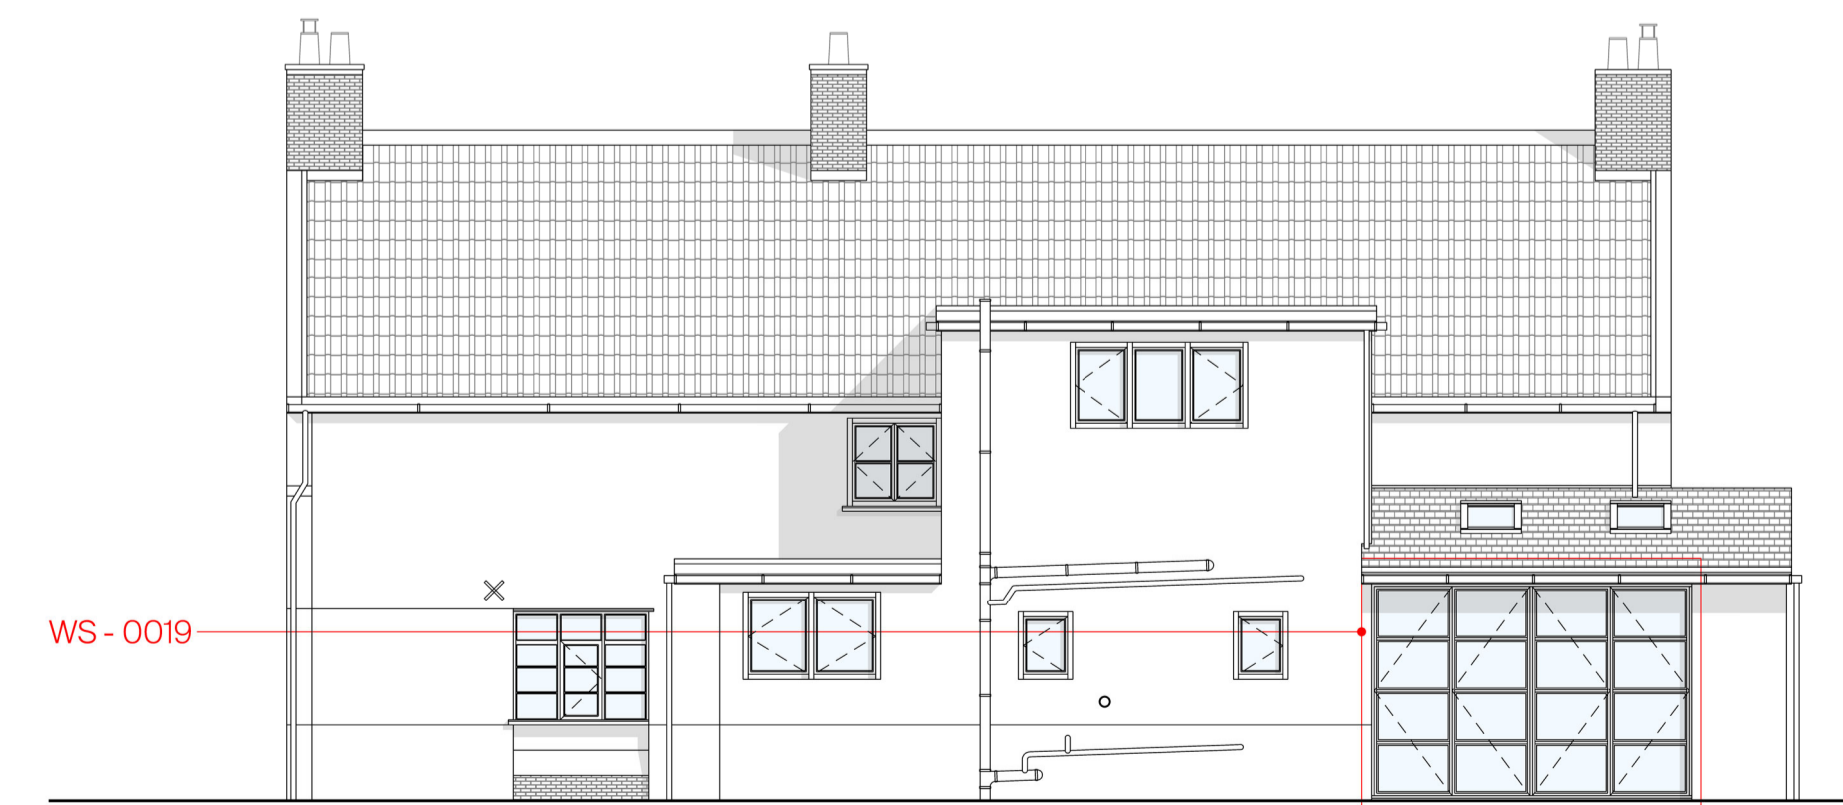


Proposed - Elevation - SE  
1:150

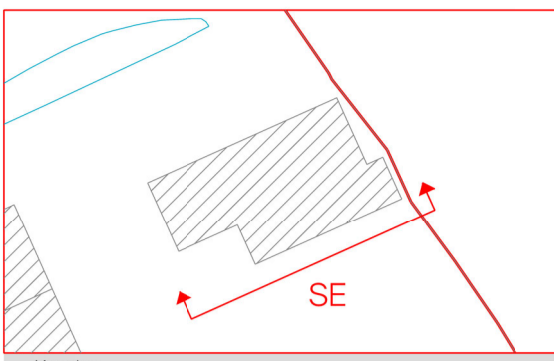

Keyplan  
Do not scale dimensions. Dimensions govern.  
All dimensions are in millimetres unless noted otherwise.  
Pitrow & Partners shall be notified in writing of any discrepancies.

# Moat Farm

Project Name

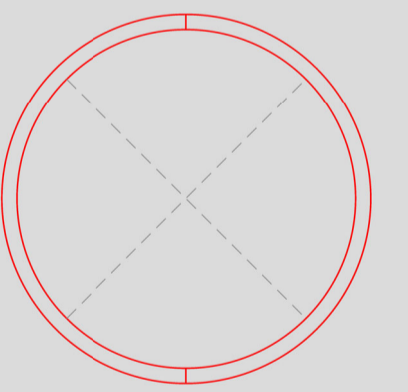

Client  
Tim Baldwin

Project Name  
The Moat Farm

Stage  
Planning

Drawing Title  
Proposed Window Detail WS-0019

Drawing Number  
Moat Farm-xx-dr-a-ad-1007

Scale Sheet Size Creation Date  
1: Mixed A3 19/05/2023

Revision Suitability  
01 For Information