


Keyplan
Do not scale dimensions. Dimensions govern.
All dimensions are in millimetres unless noted otherwise.
Pitbrow & Partners shall be notified in writing of any discrepancies.

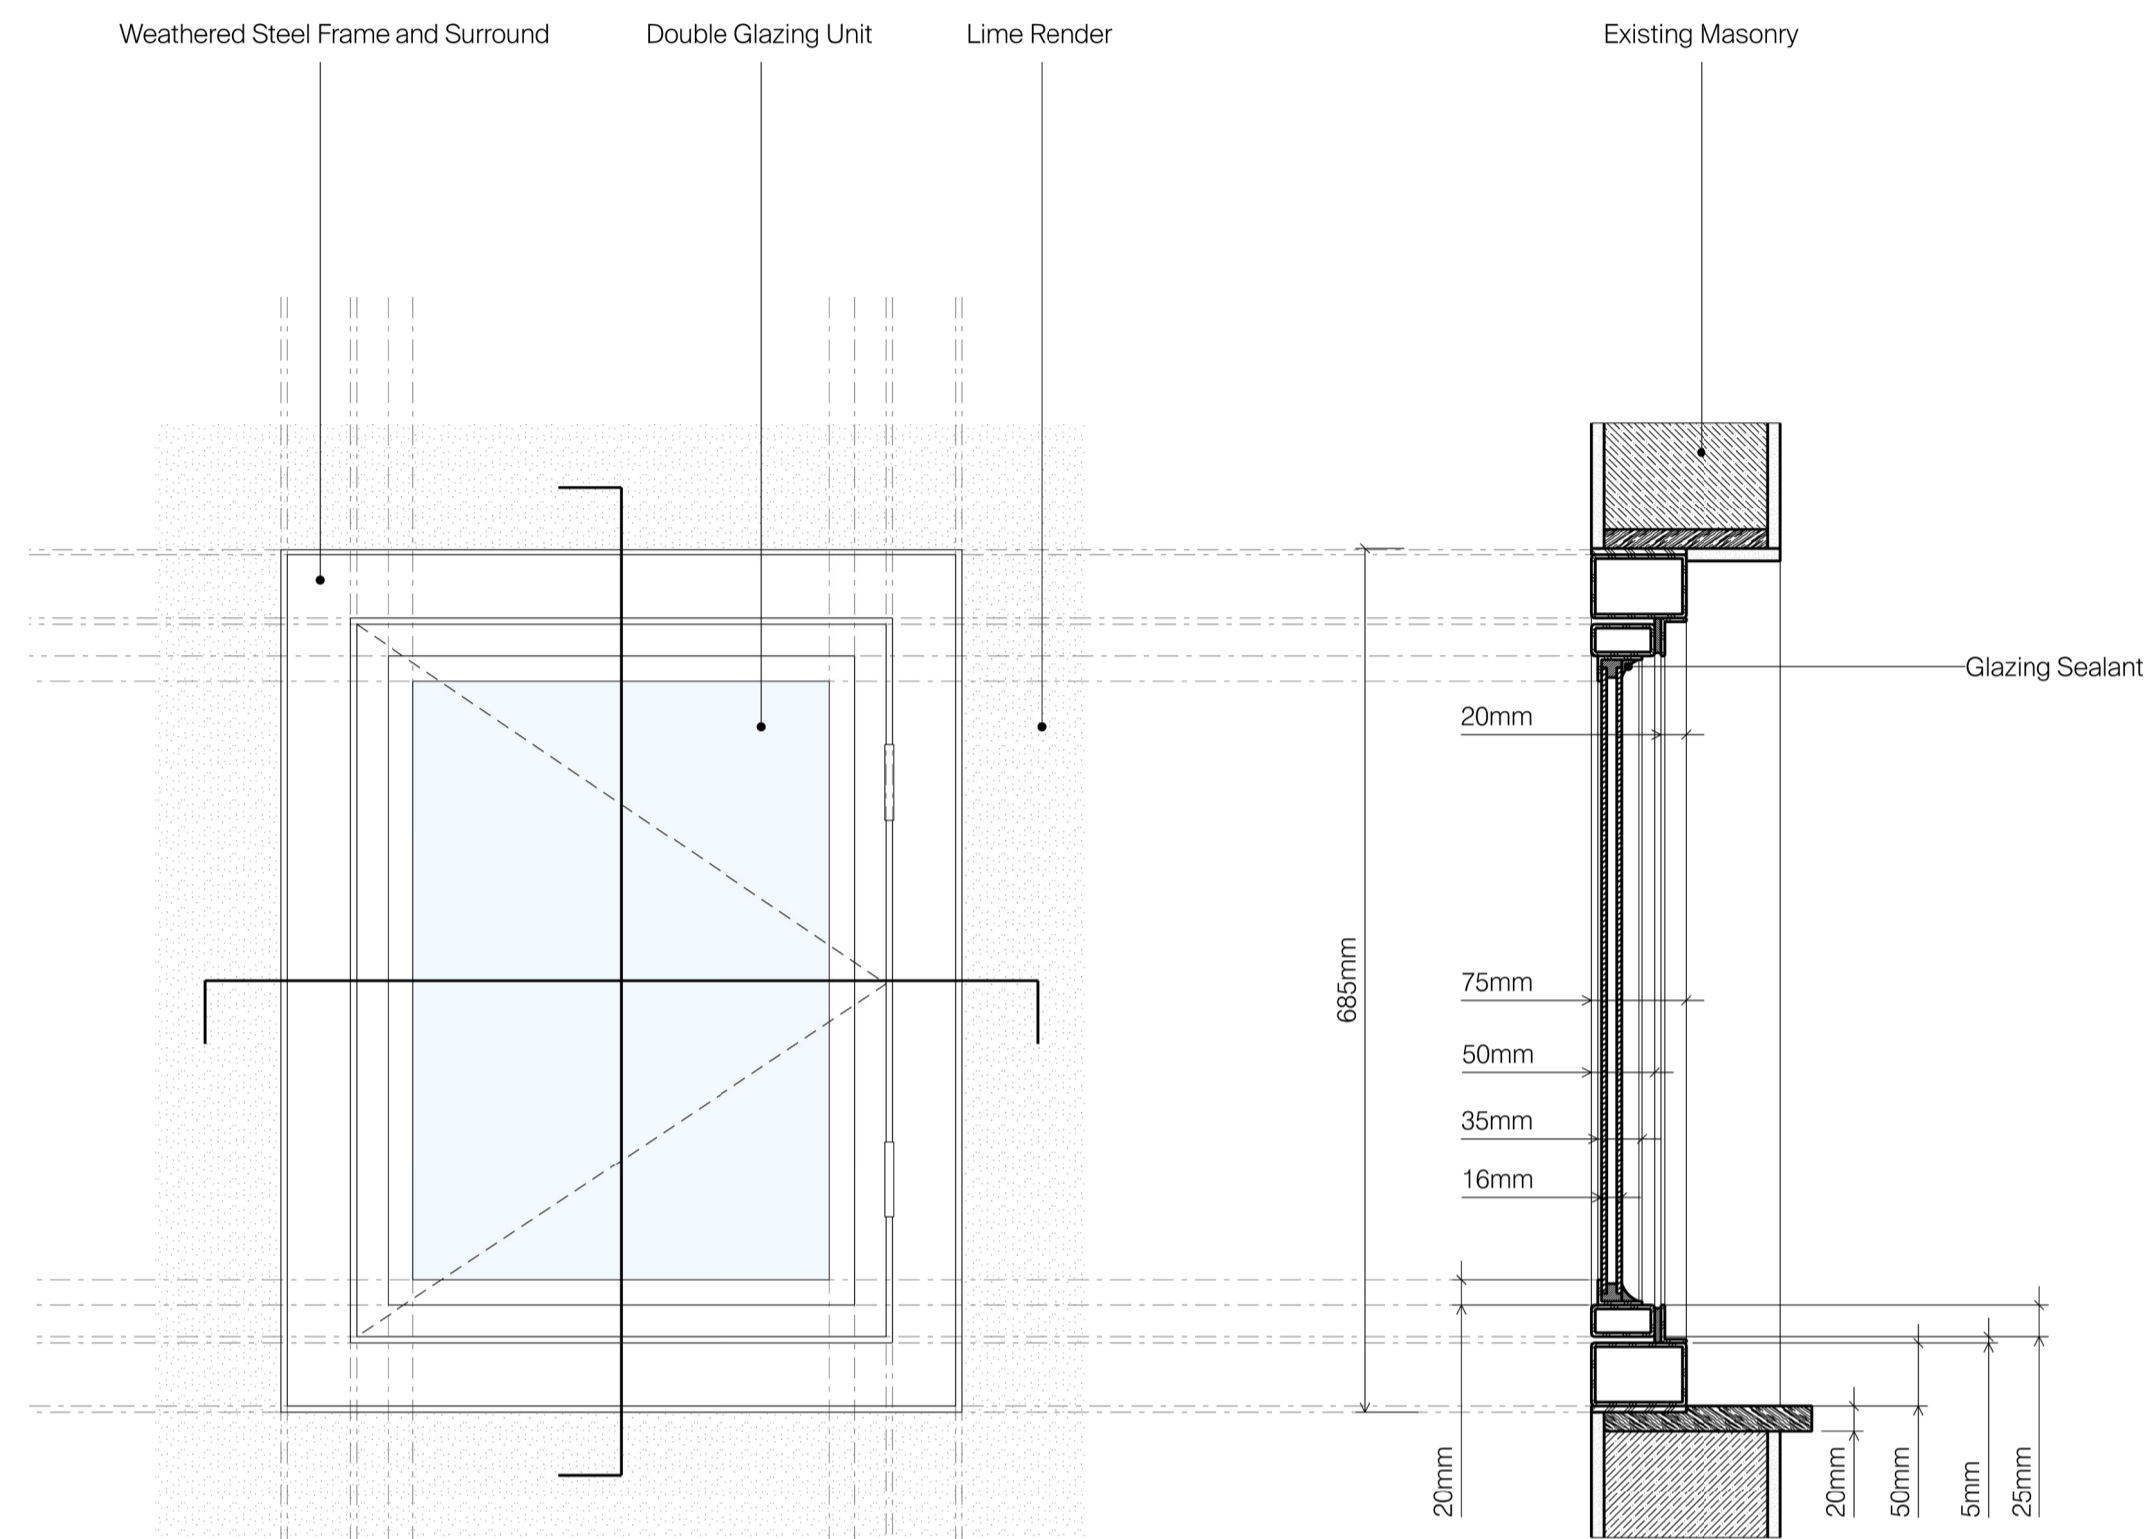


Proposed - Section - WS - 0018
1:12




Photo of WS - 0018

Proposed - Elevation - WS - 0018
1:12

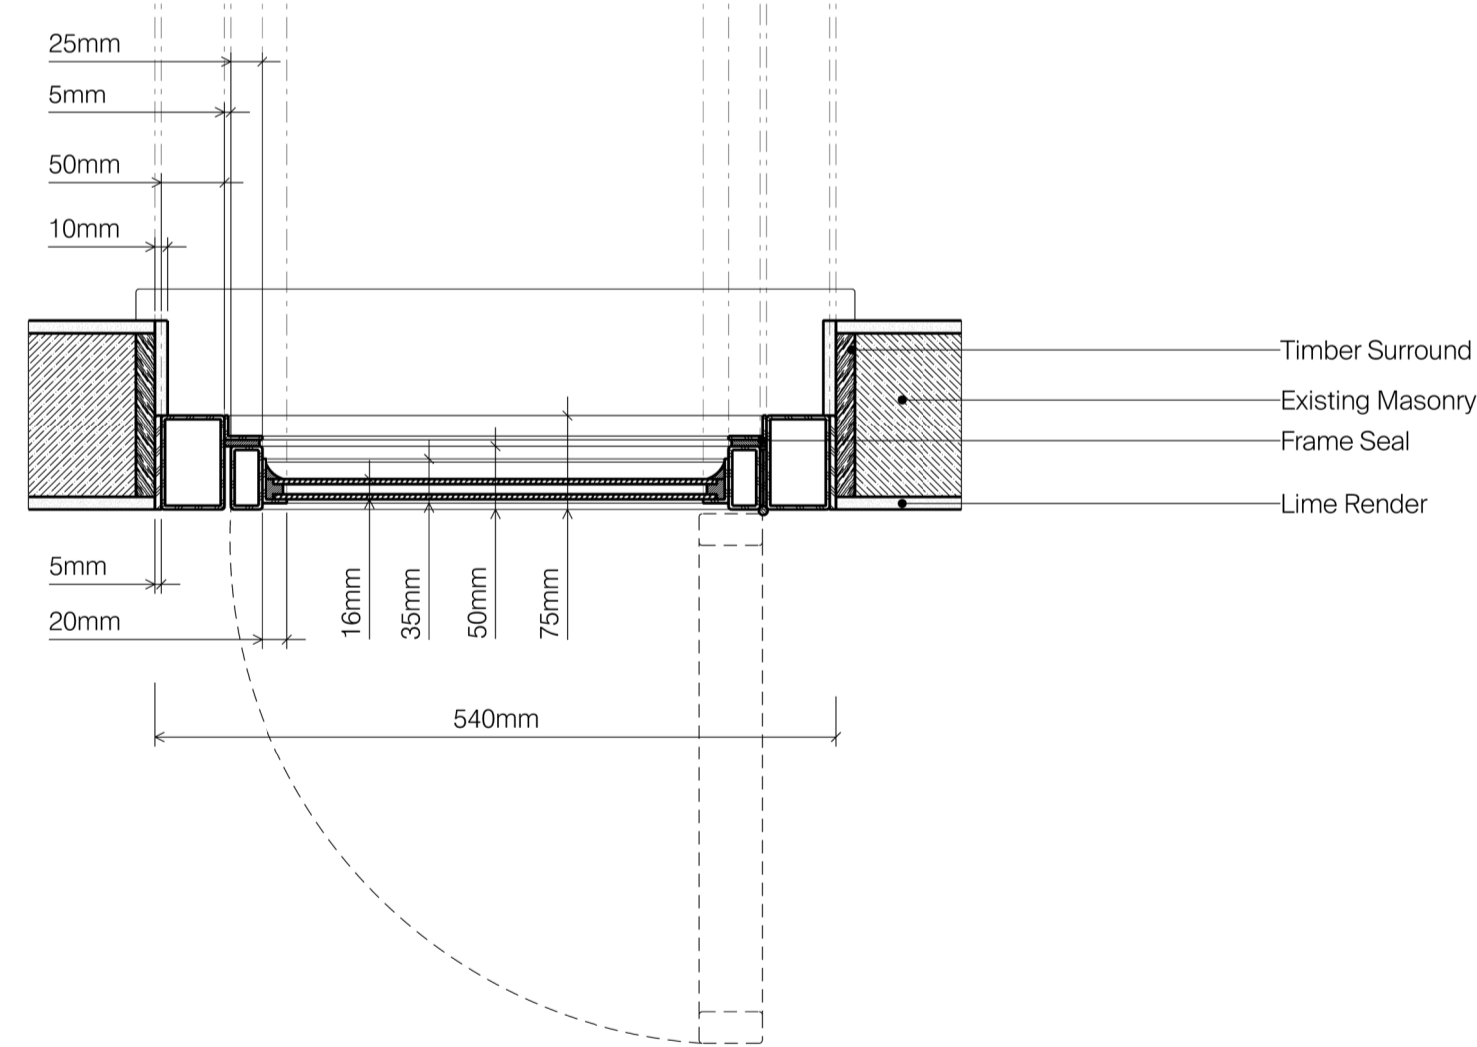


Proposed - Plan - WS - 0018
1:12

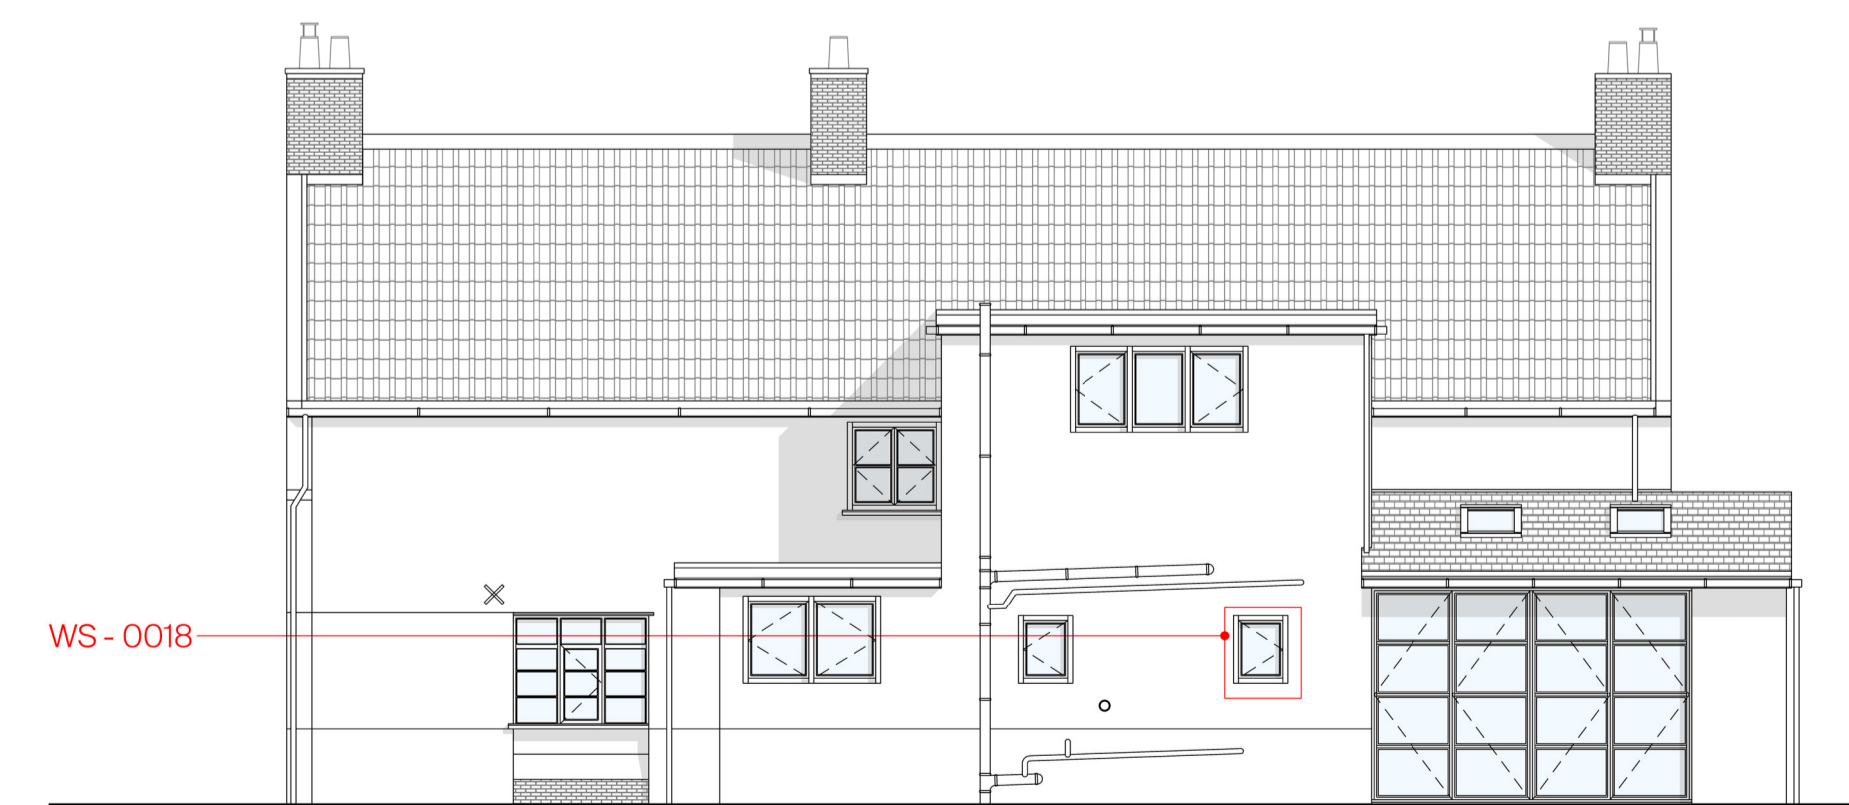

Proposed - Elevation - SE
1:150

Moat Farm

Project Name

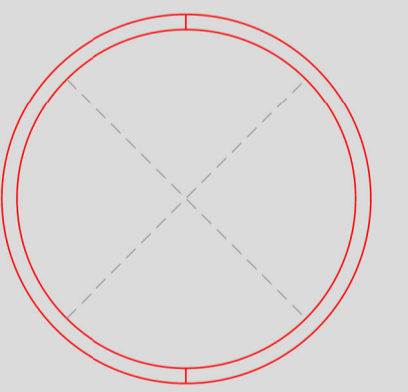

| | | |
|----------------|--------------------------------|---------------|
| Client | Tim Baldwin | |
| Project Name | The Moat Farm | |
| Stage | Planning | |
| Drawing Title | Proposed Window Detail WS-0018 | |
| Drawing Number | Moat Farm-xx-dr-a-ad-1006 | |
| Scale | Sheet Size | Creation Date |
| 1: Mixed | A3 | 19/05/2023 |
| Revision | Suitability | |
| 01 | For Information | |