


Keyplan
Do not scale dimensions. Dimensions govern.
All dimensions are in millimetres unless noted otherwise.
Pitbrow & Partners shall be notified in writing of any discrepancies.




Existing - Elevation - SE
1:100

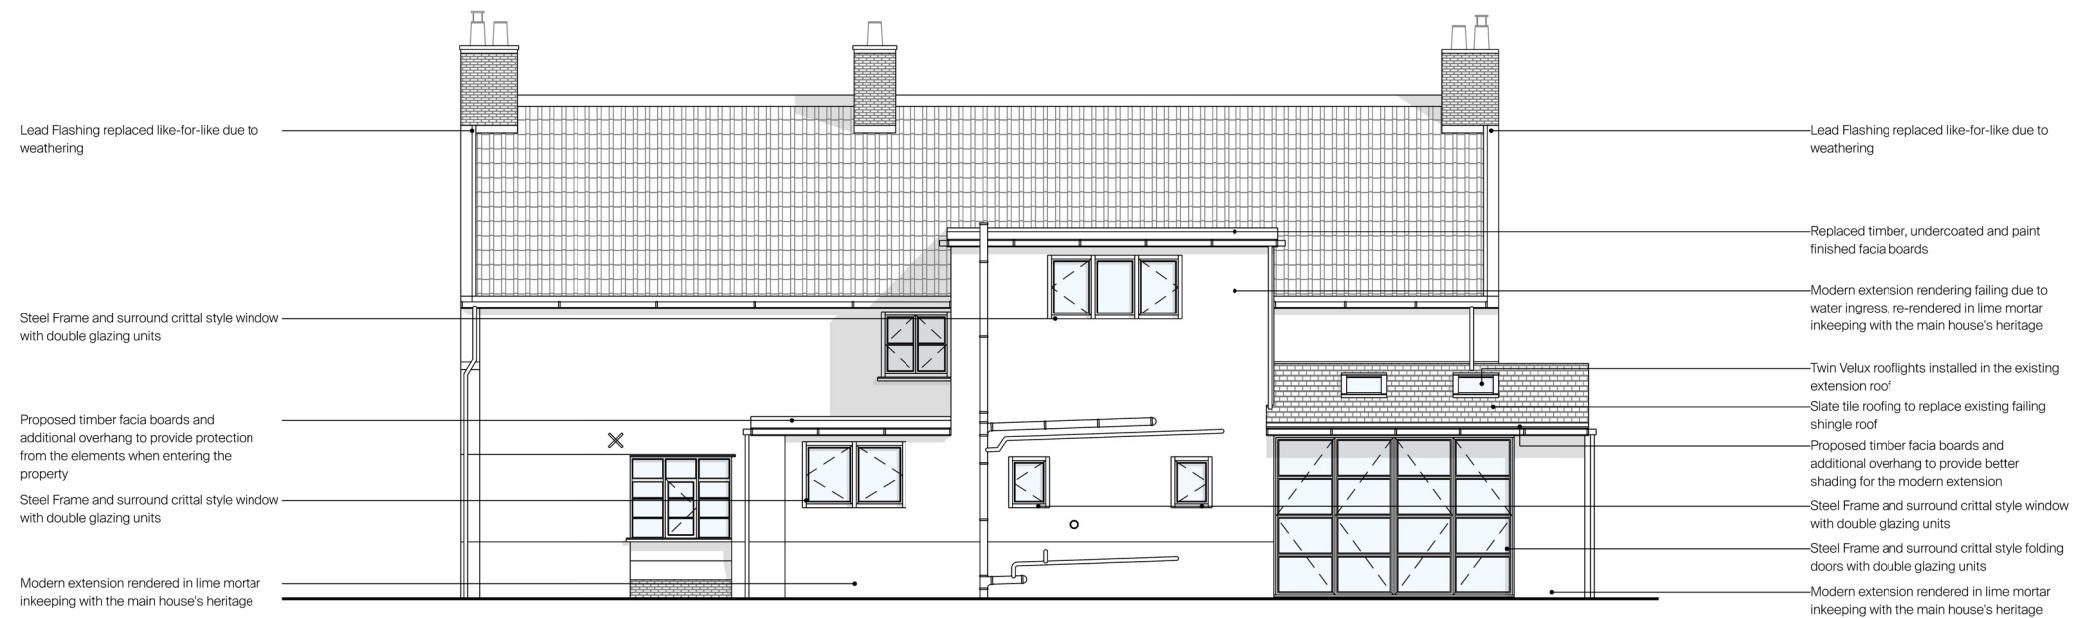

Proposed - Elevation - SE
1:100

Moat Farm

Project Name

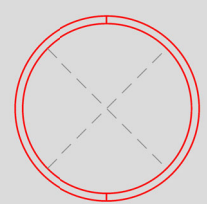

Client	Tim Baldwin	
Project Name	The Moat Farm	
Stage	Planning	
Drawing Title	Elevations Existing Elevation SE Proposed Elevation SE	
Drawing Number	Moat Farm-xx-dr-a-ele-1003	
Scale	Sheet Size	Creation Date
1:100	A3	19/05/2023
Revision	Suitability	
01	For Information	