




Keyplan
Do not scale dimensions. Dimensions govern.
All dimensions are in millimetres unless noted otherwise.
Pitrow & Partners shall be notified in writing of any discrepancies.

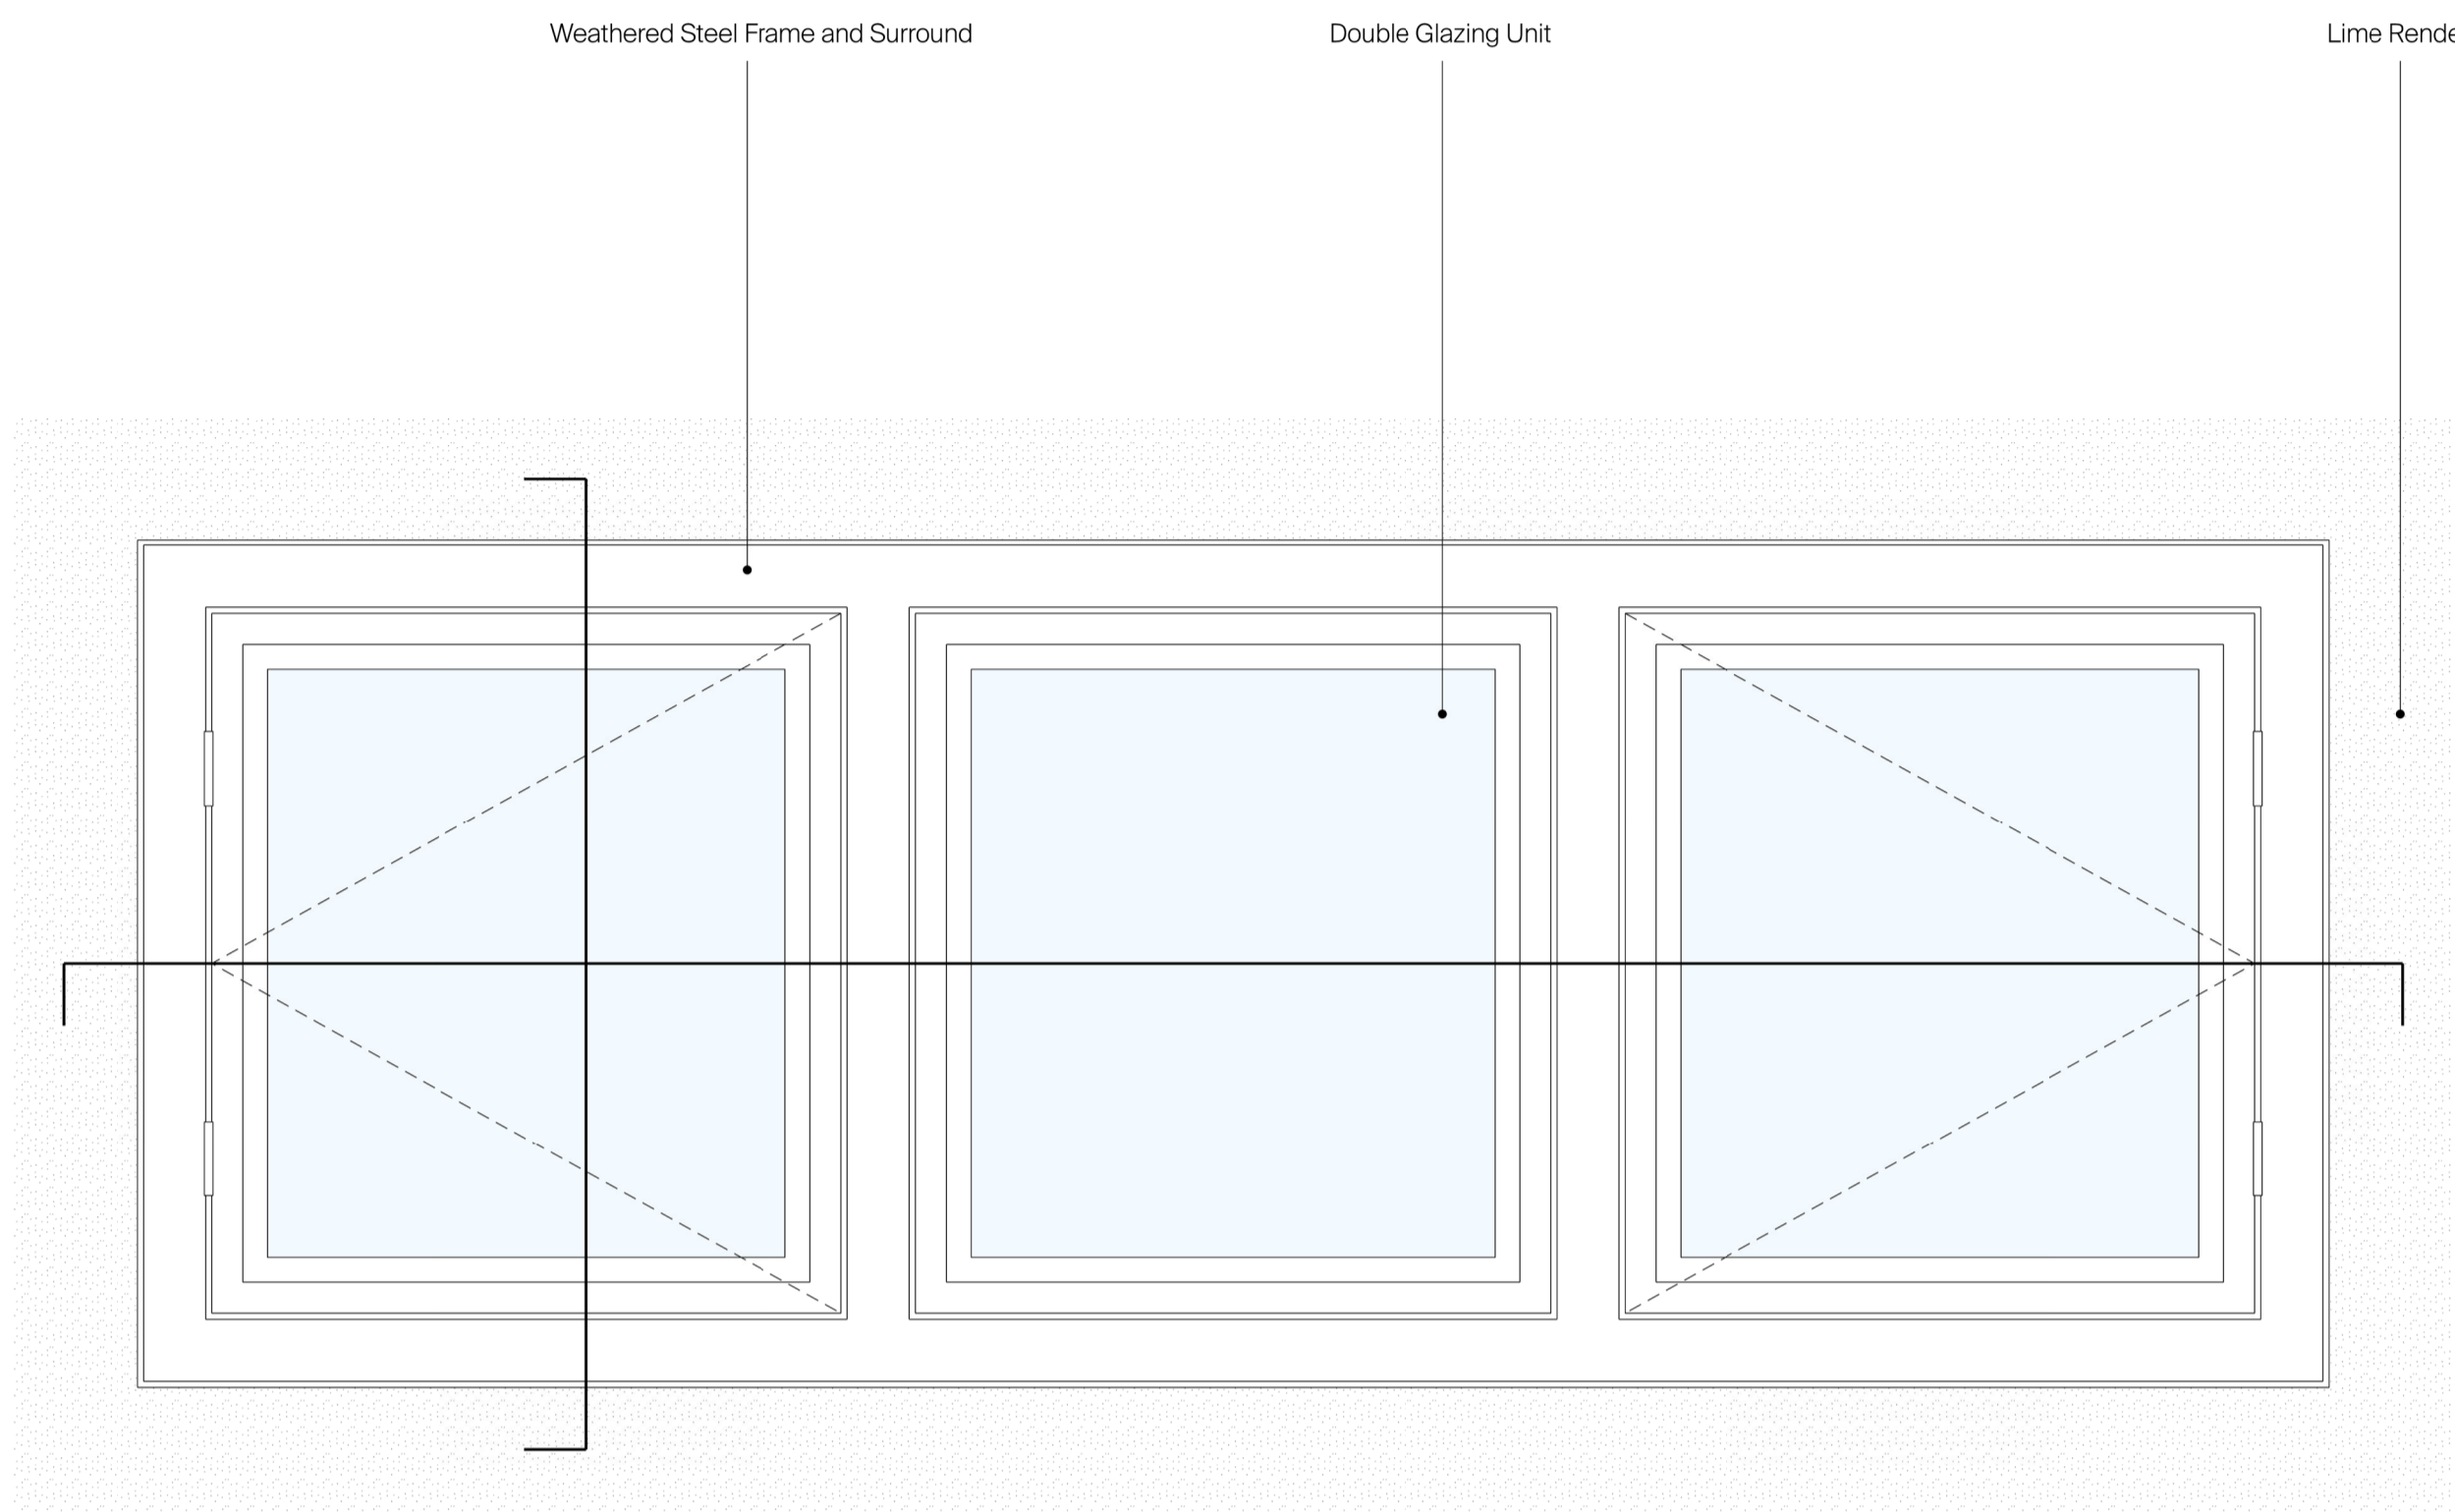


Proposed - Elevation - WS - 0107
1:12

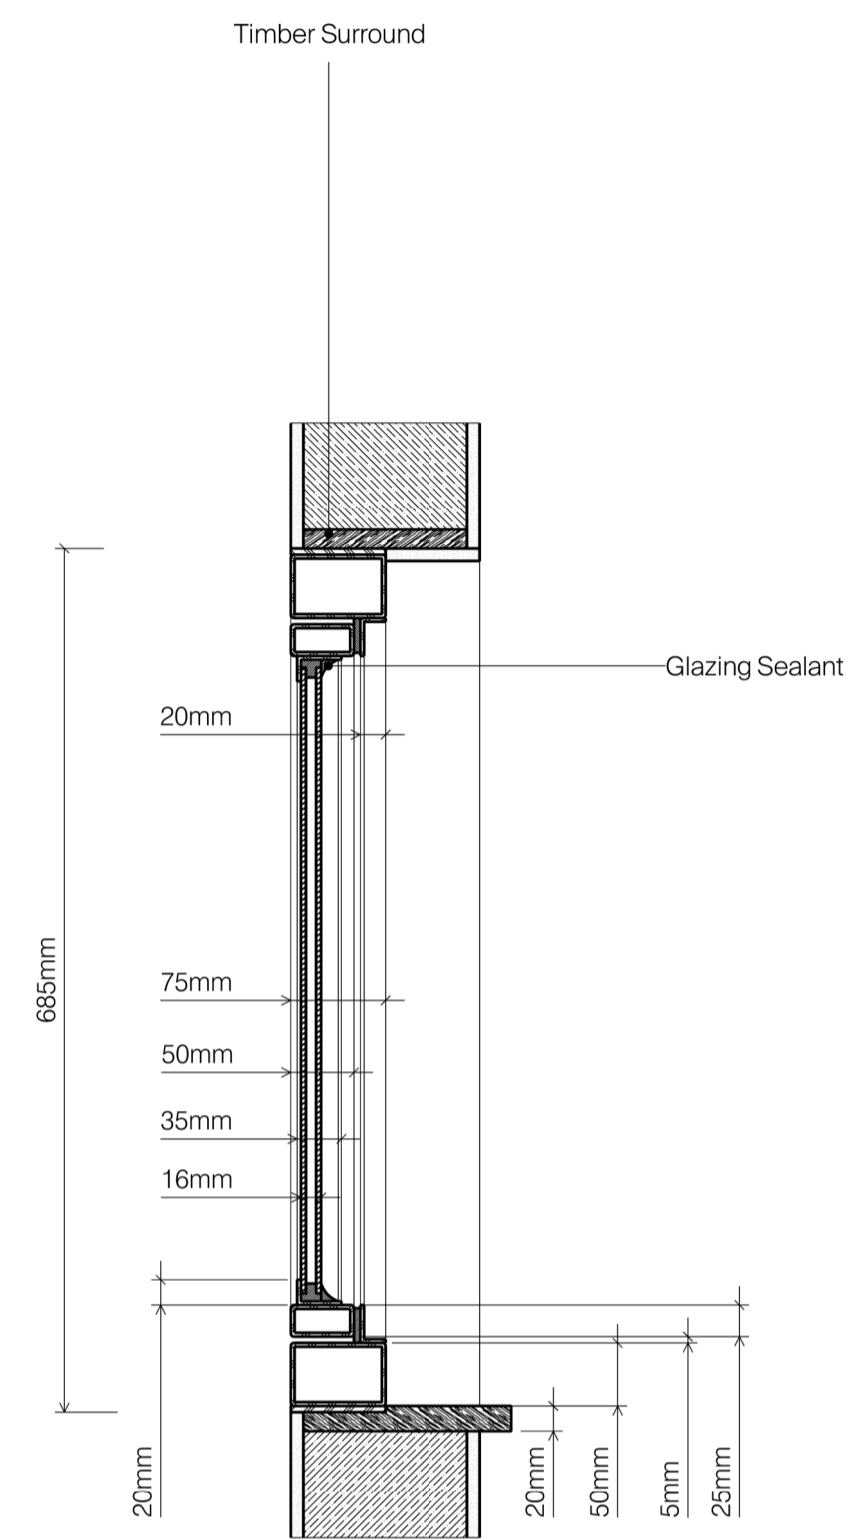

Proposed - Section - WS - 0107
1:12

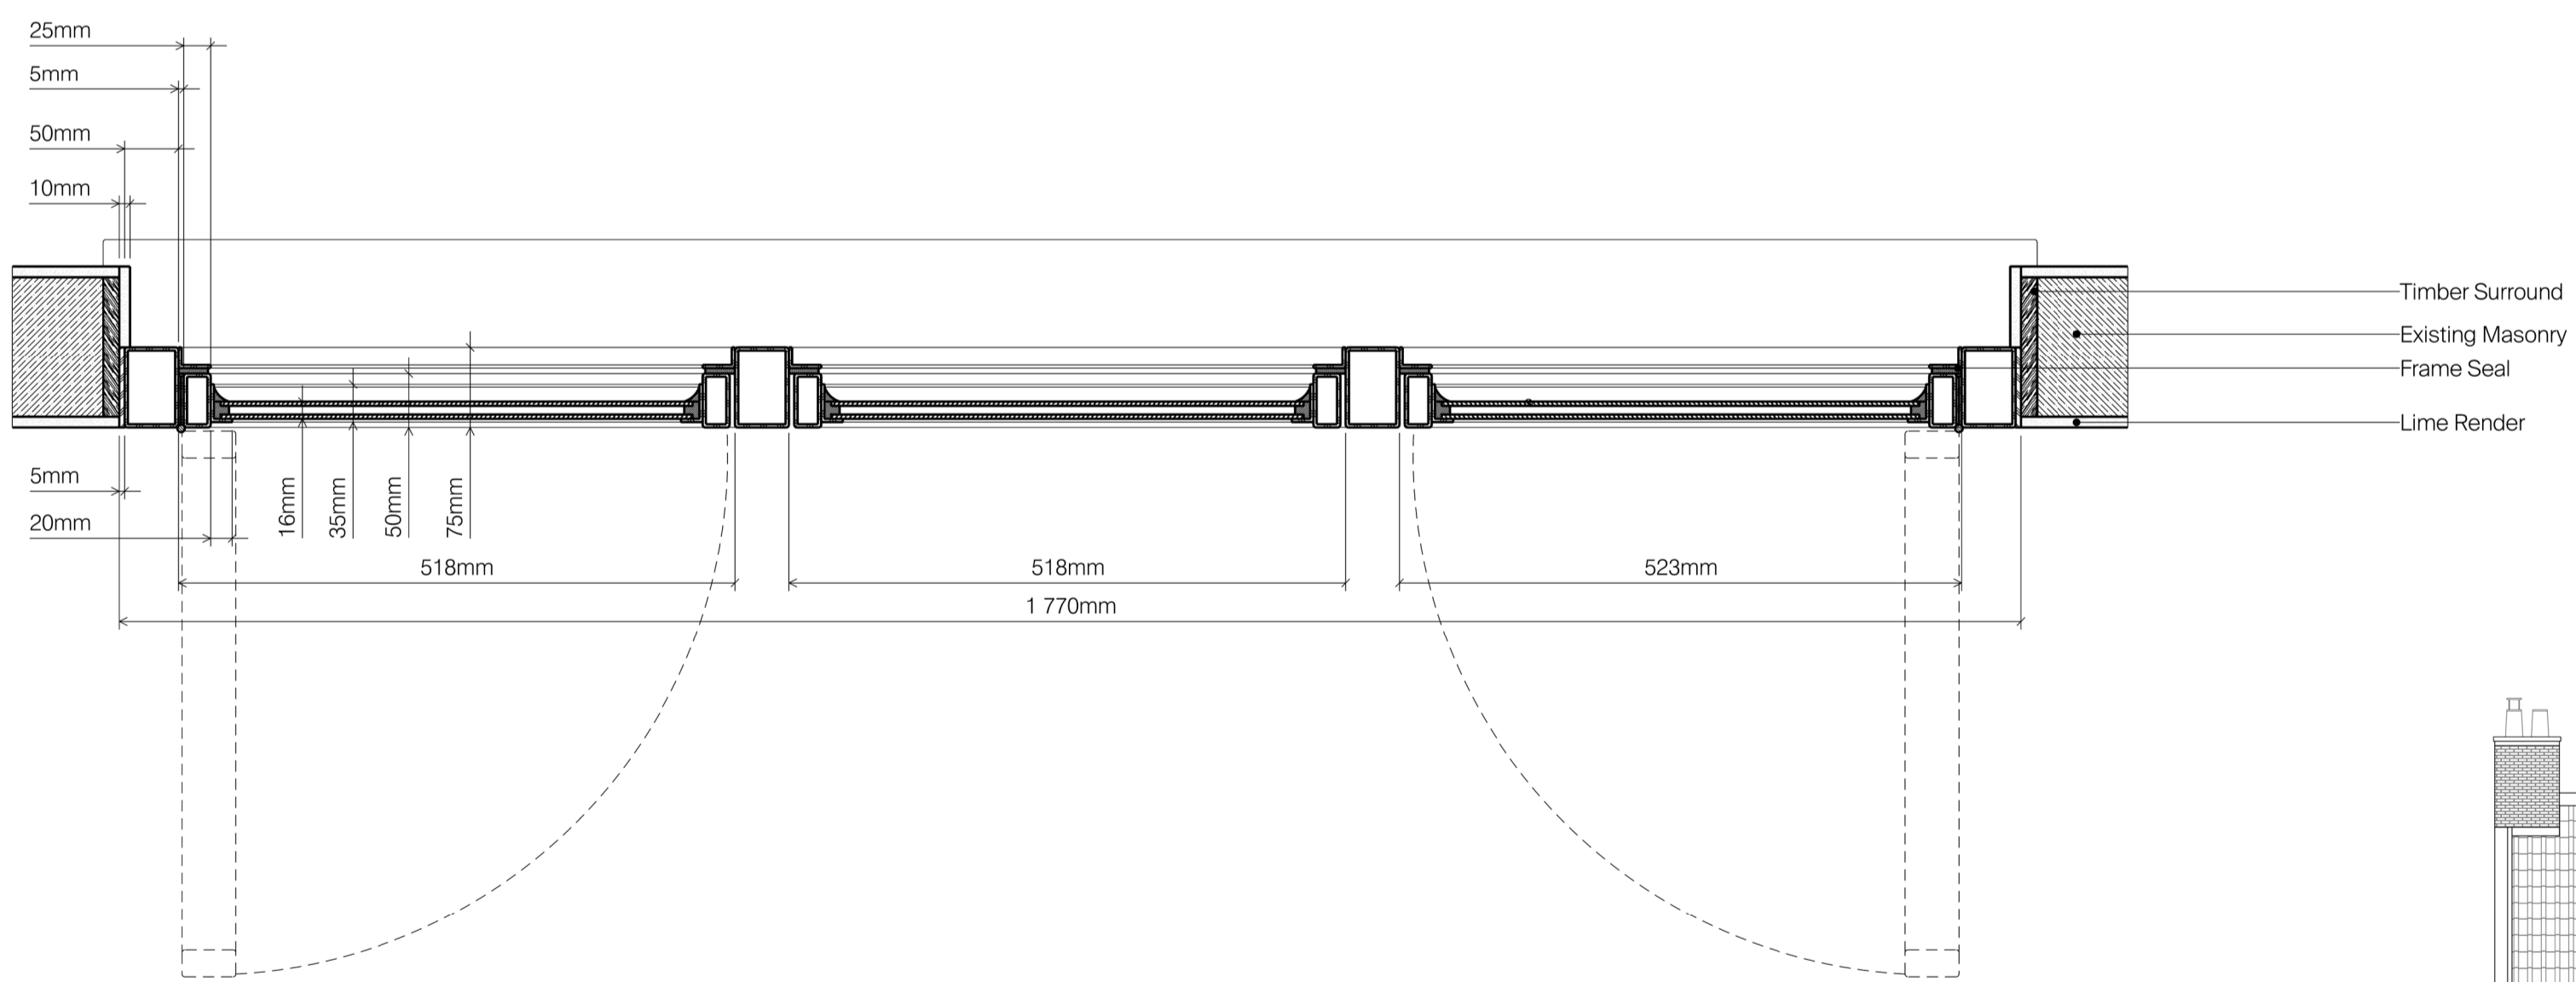


Proposed - Plan - WS - 0107
1:12

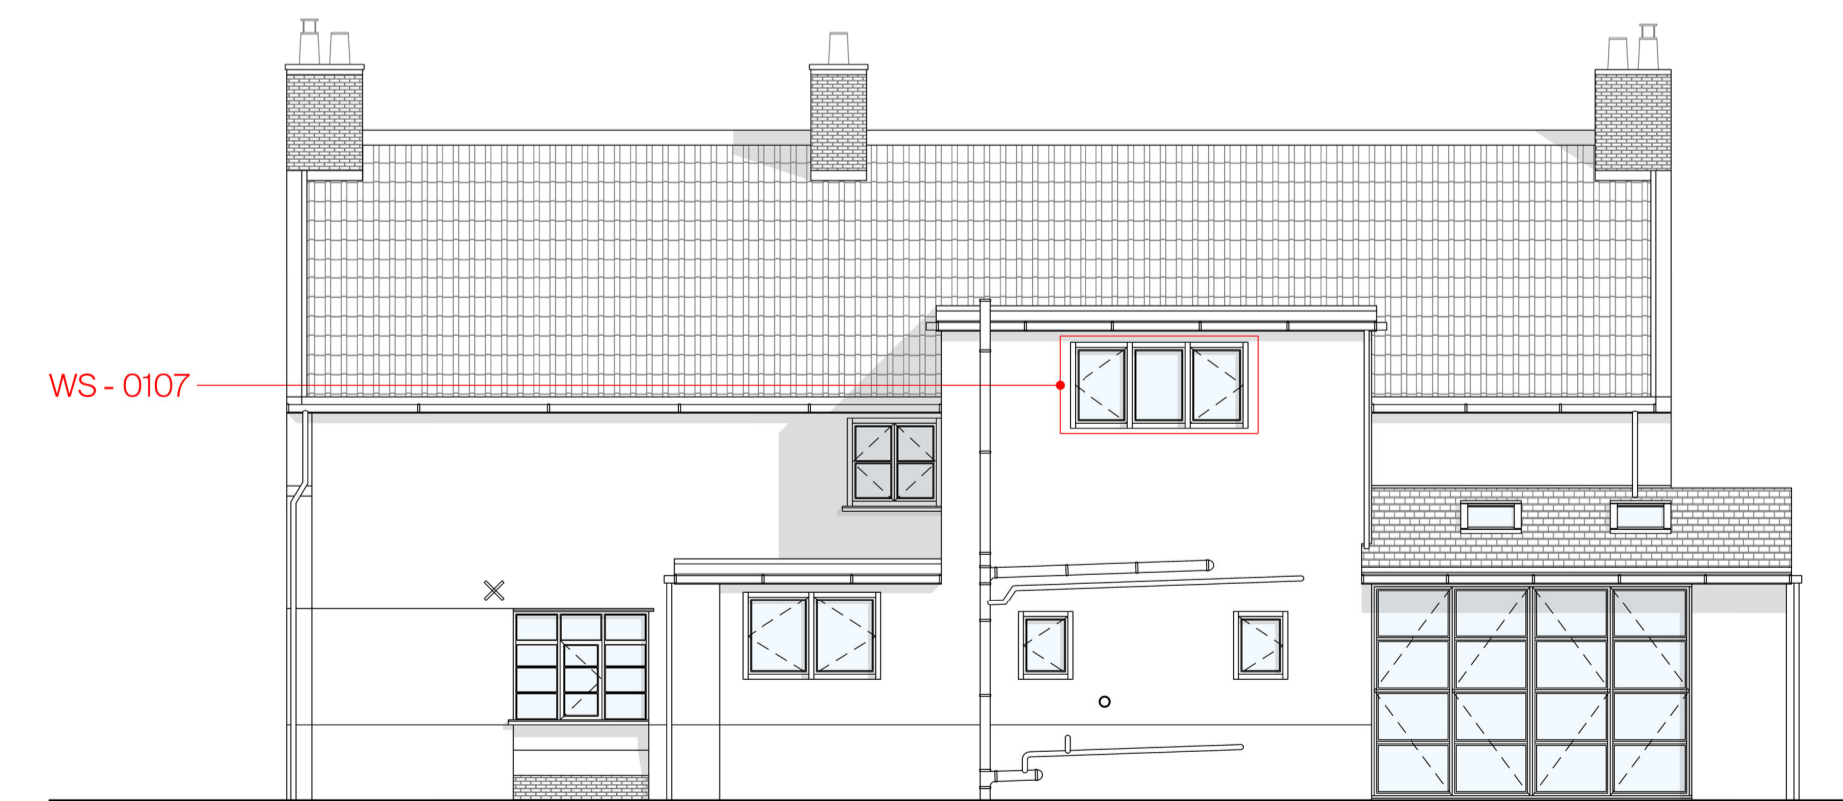

Proposed - Elevation - SE
1:150

Moat Farm

Project Name

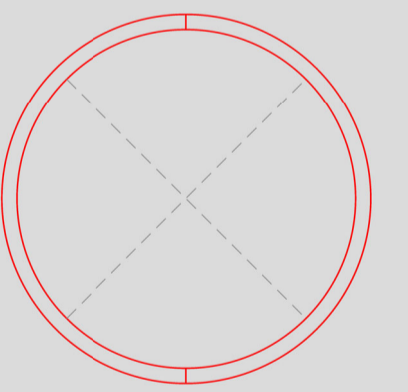

Client	Tim Baldwin	
Project Name	The Moat Farm	
Stage	Planning	
Drawing Title	Proposed Window Detail WS-0107	
Drawing Number	Moat Farm-xx-dr-a-ad-1009	
Scale	Sheet Size	Creation Date
1: Mixed	A3	19/05/2023
Revision	Suitability	
01	For Information	