


Proposed rendering of original building (excluding recent kitchen extension)

Rendered timber framed building

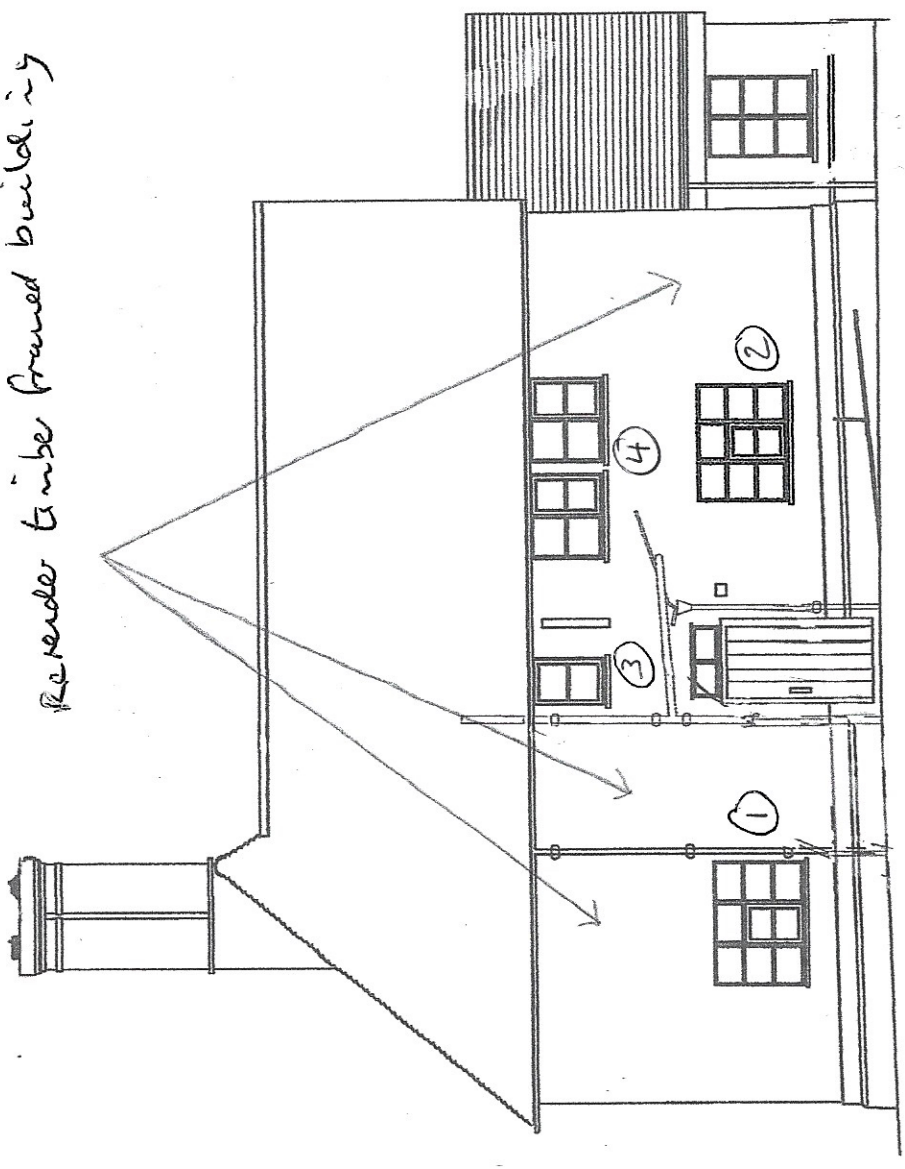


NORTH(SIDE) ELEVATION

PAPER SCALE

A2 1:50

Proposed re-rendering of original building (excluding recent kitchen extension)

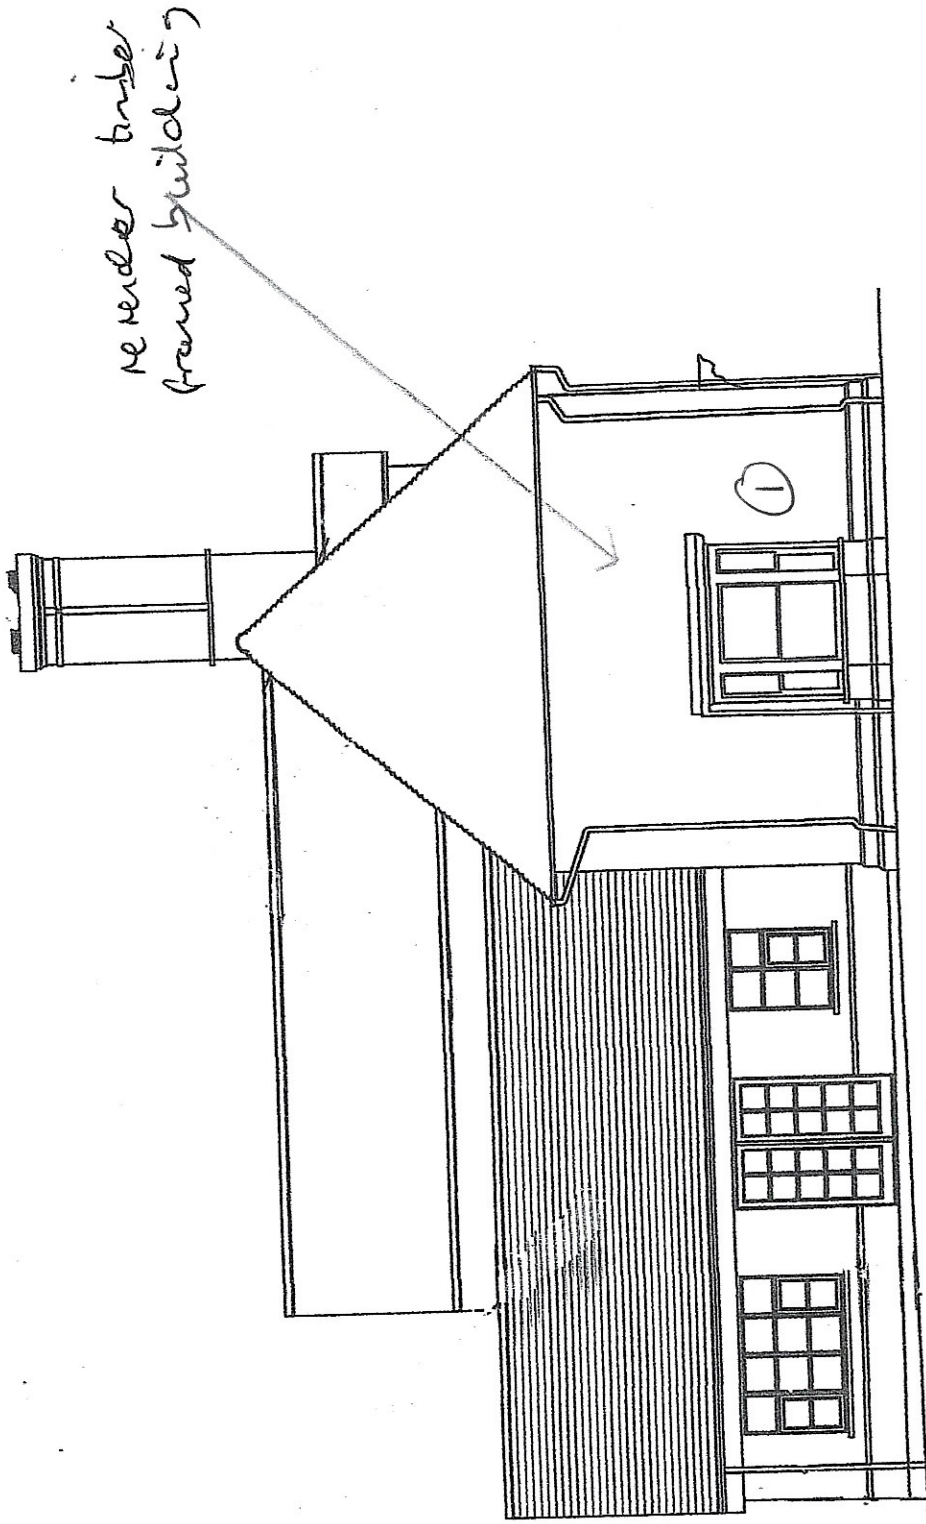


SOUTH(SIDE) ELEVATION

PAPER A2
SCALE 1:50

Proposed re-rendering of original building (excluding recent kitchen extension)

Render timber framed building

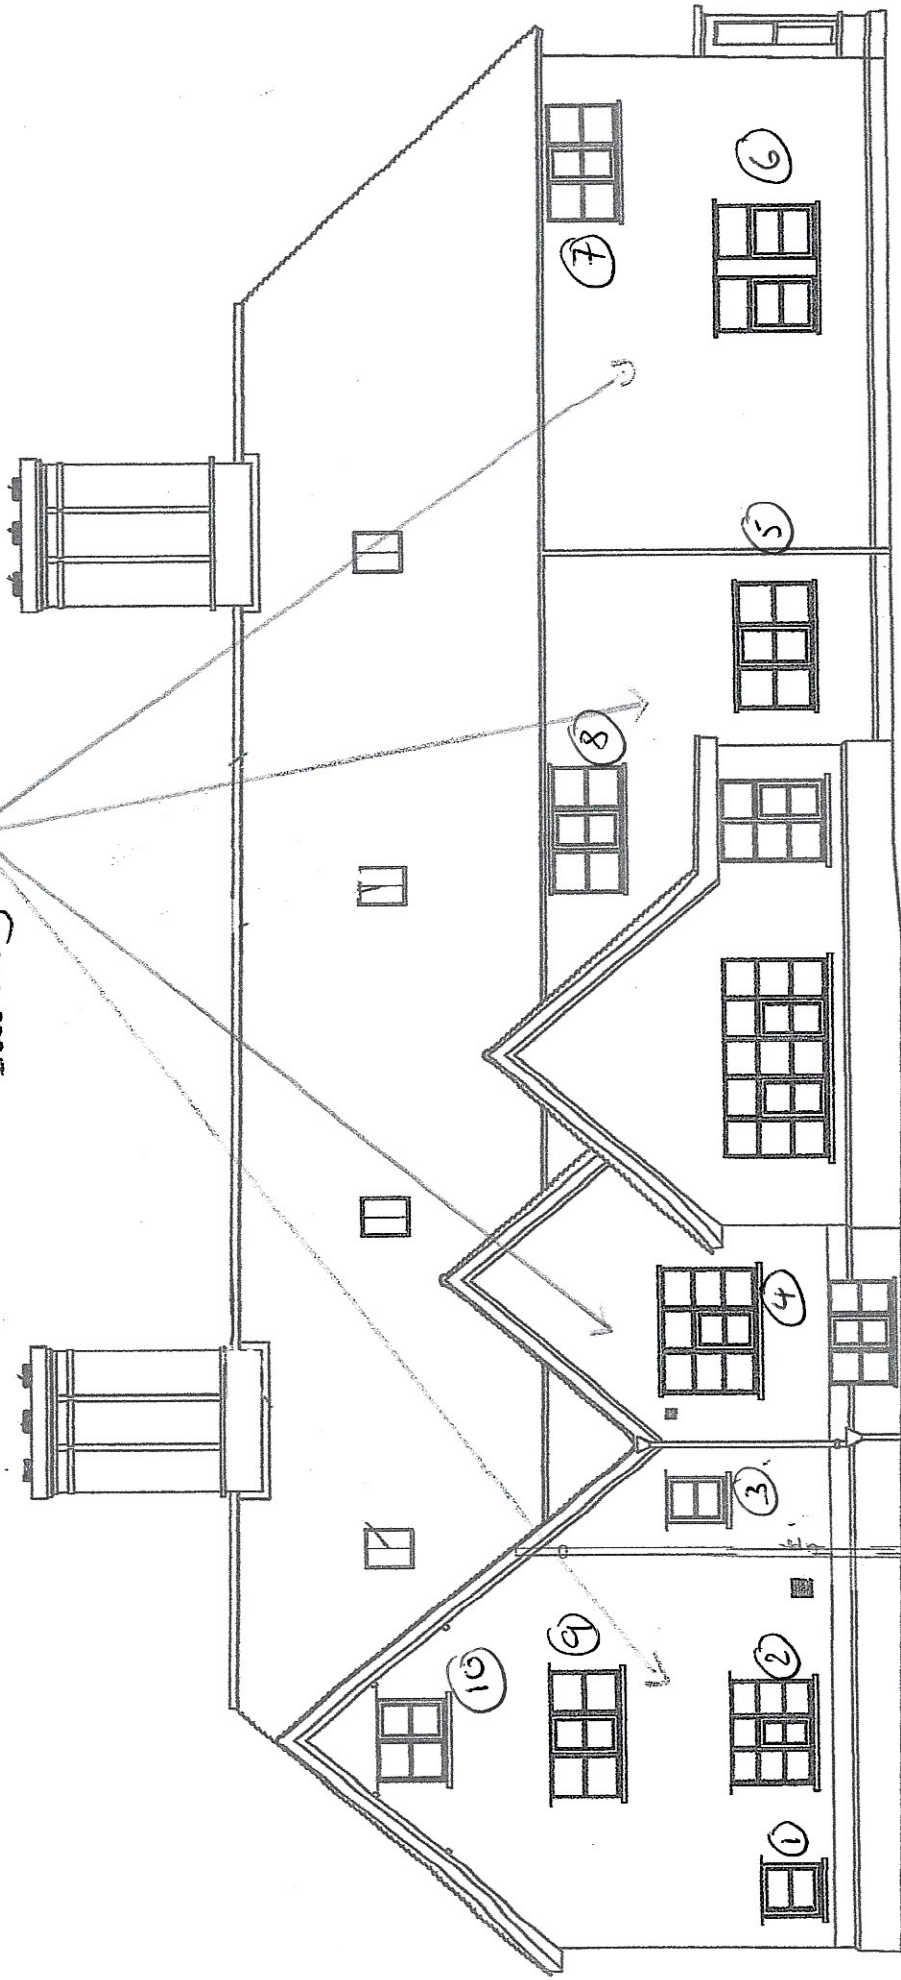

WEST(REAR) ELEVATION


PAPER

SCALE

A2

1:50

Proposed rendering of original building (excluding recent kitchen extension)
render tube framed building

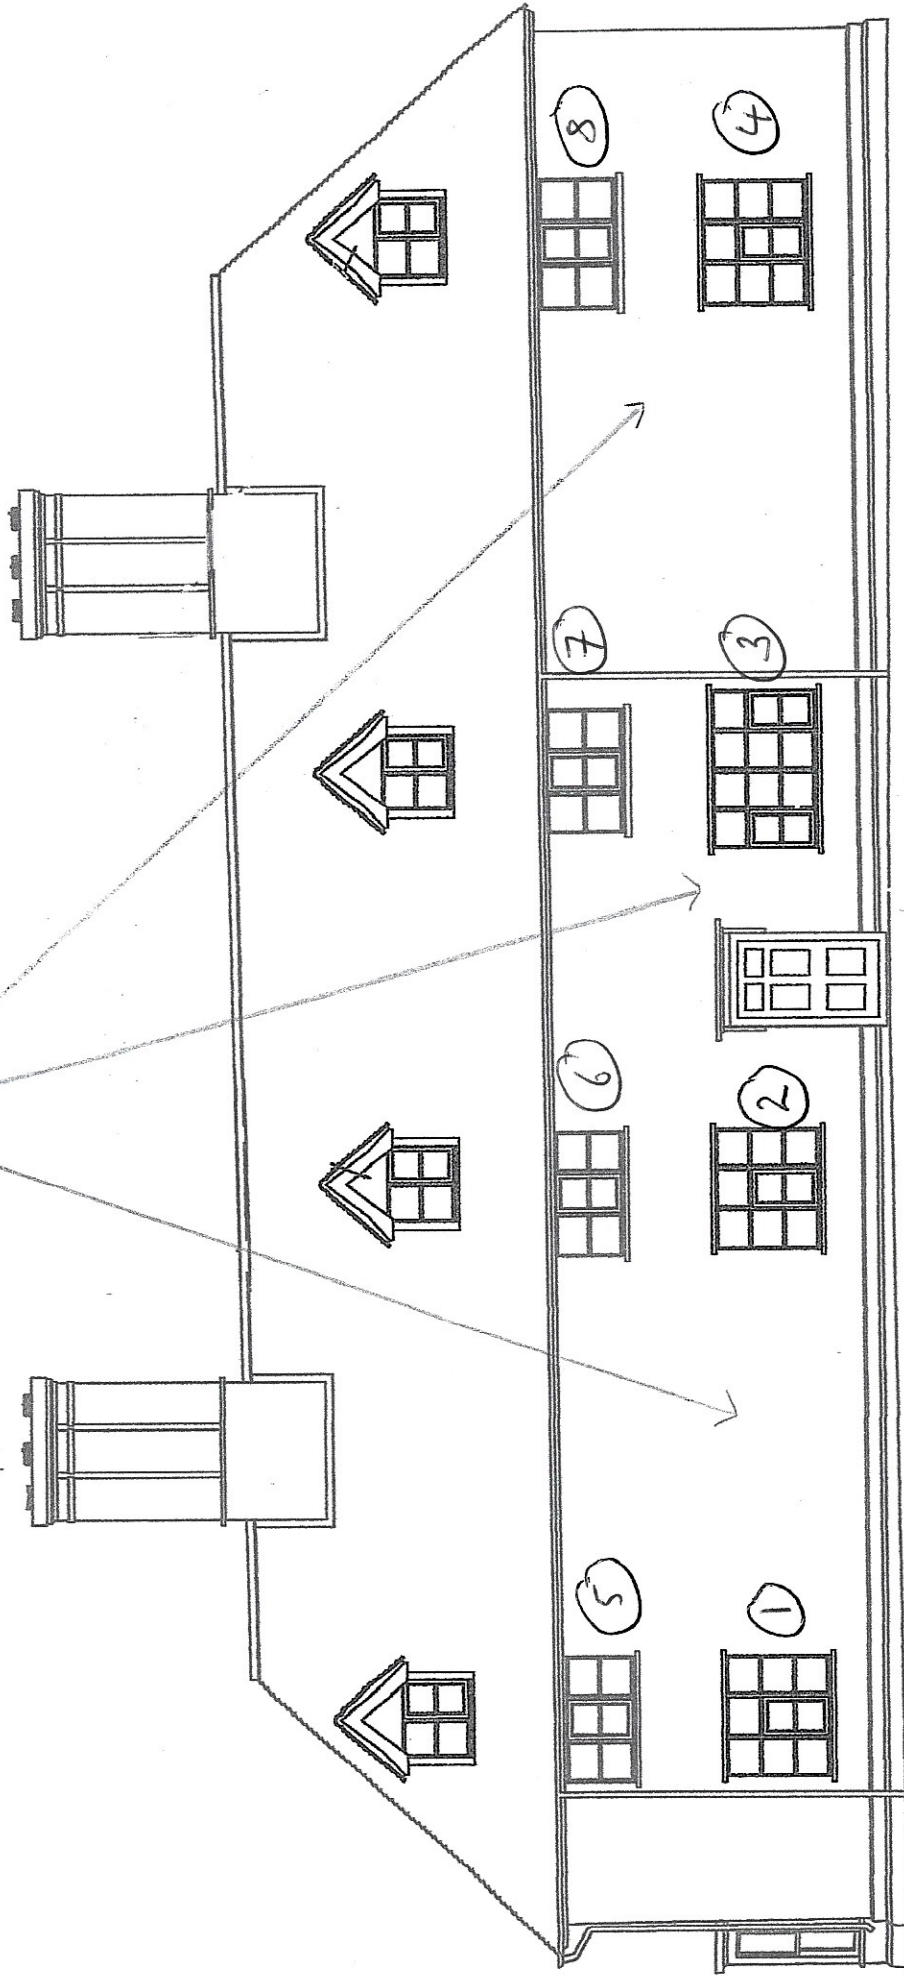

PAPER A2
SCALE 1:50

EAST(FRONT) ELEVATION