


ROCKYLLS HALL
DC/21/00770
NORTH ELEVATION

WINDOW
N1

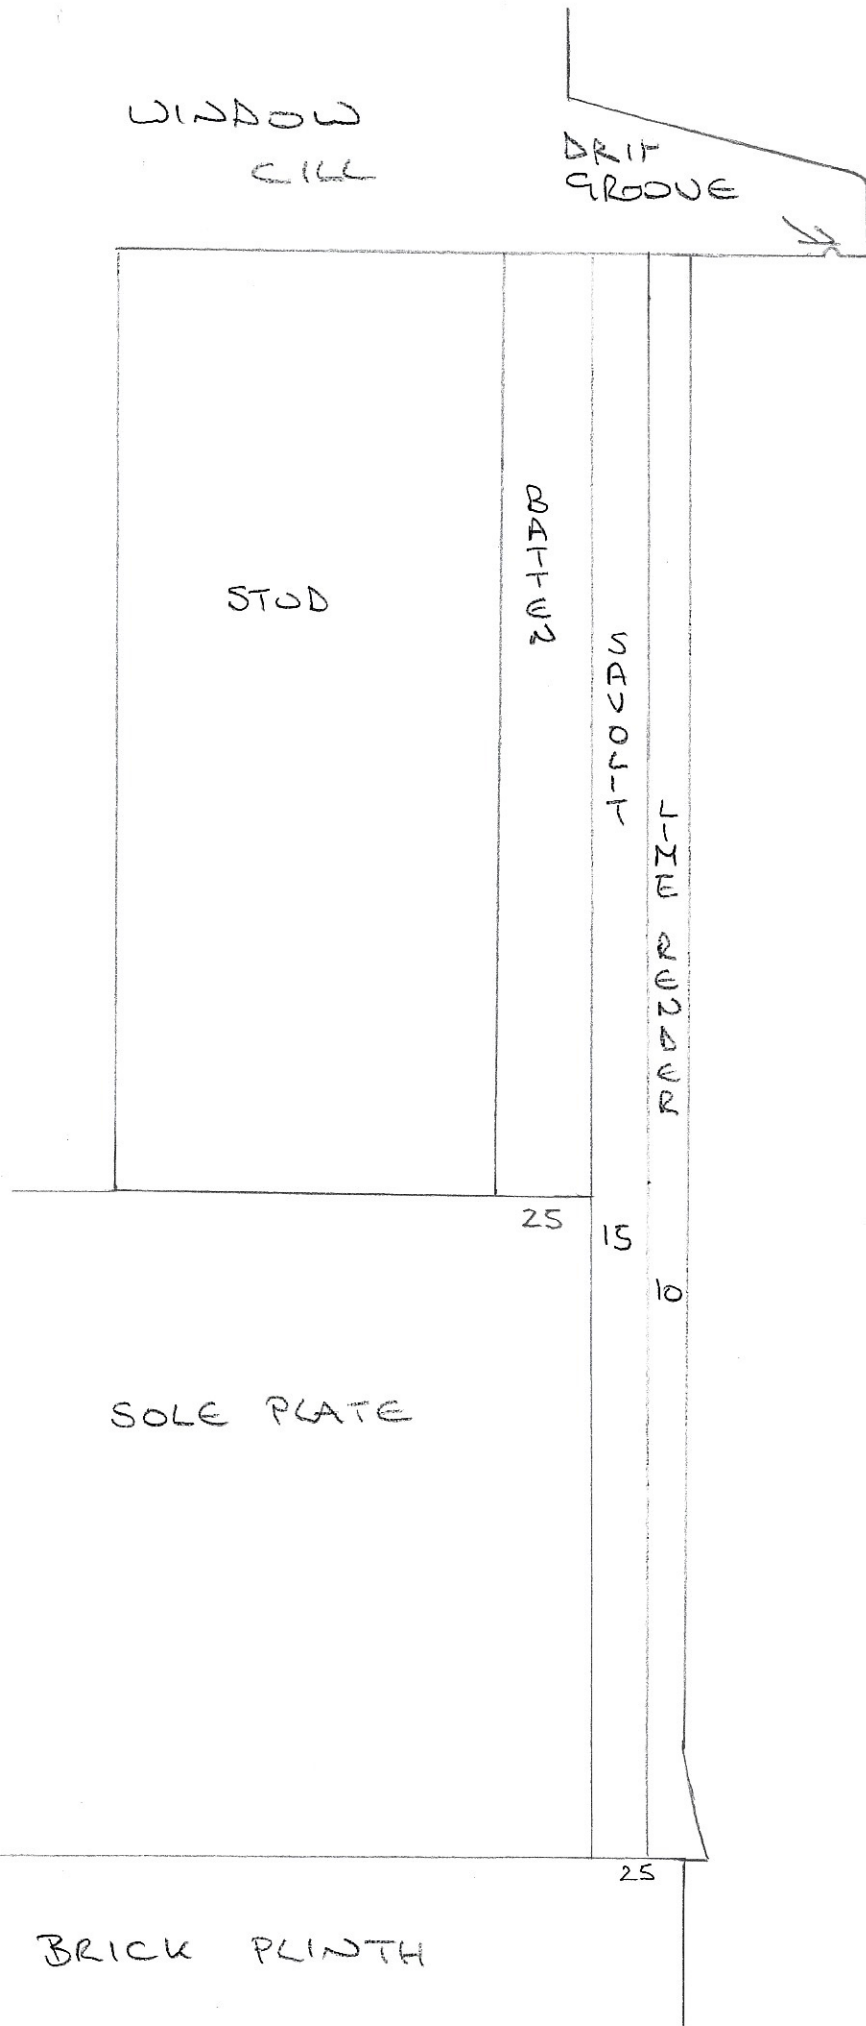


SECTION DRAWING
SHOWING PROPOSED
WALL BUILD-UP
AND RELATIONSHIP
TO PLINTH AND
WINDOW CILLS

SCALE 1:2 A4

ROCKYLLS HALL
DC/21/00770
NORTH ELEVATION

WINDOW
N2

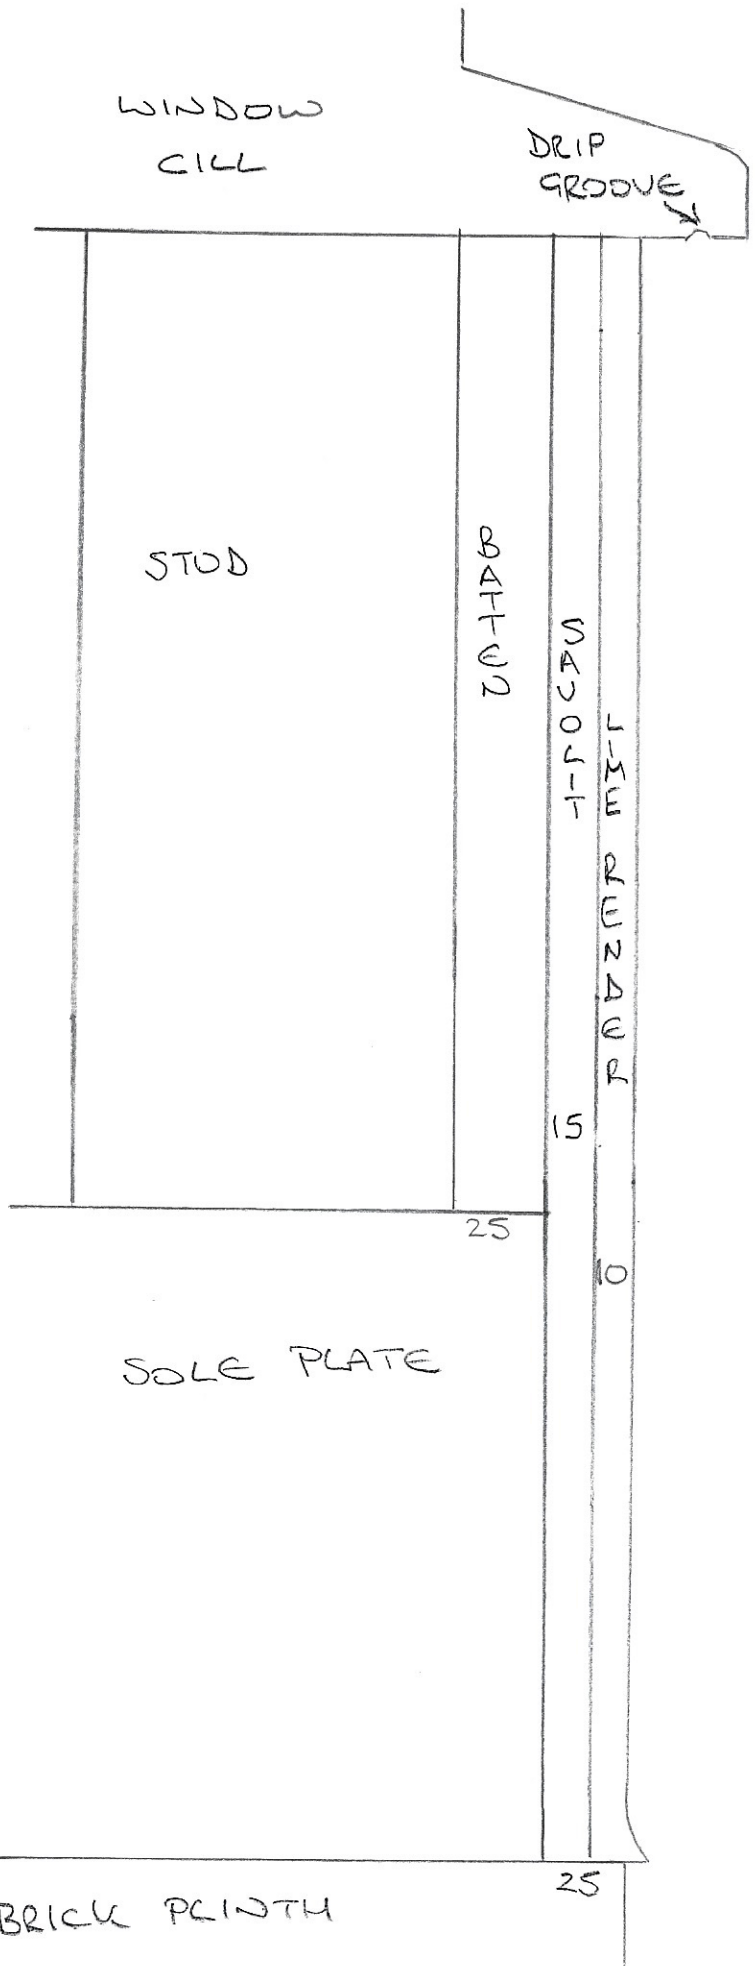

SECTION DRAWING
SHOWING PROPOSED
WALL BOLD-UP
AND RELATIONSHIP
TO PLINTH AND
WINDOW CILLS

SCALE 1:2A4

ROCKYLLS HALL

DC/21/00770

NORTH ELEVATION



SECTION DRAWING
SHOWING PROPOSED
WALL BUILD-UP
AND RELATIONSHIP
TO VERGE AND
WINDOW HEAD.

WALL PLATE

S
A
K
O
R
T
I
N
G
S
I
M
E
R
I
O

25

B
A
T
T
E
N
S
25

STUD

WINDOW
HEAD

← LEAD
FLASHING

SCALE 1:2 A4