
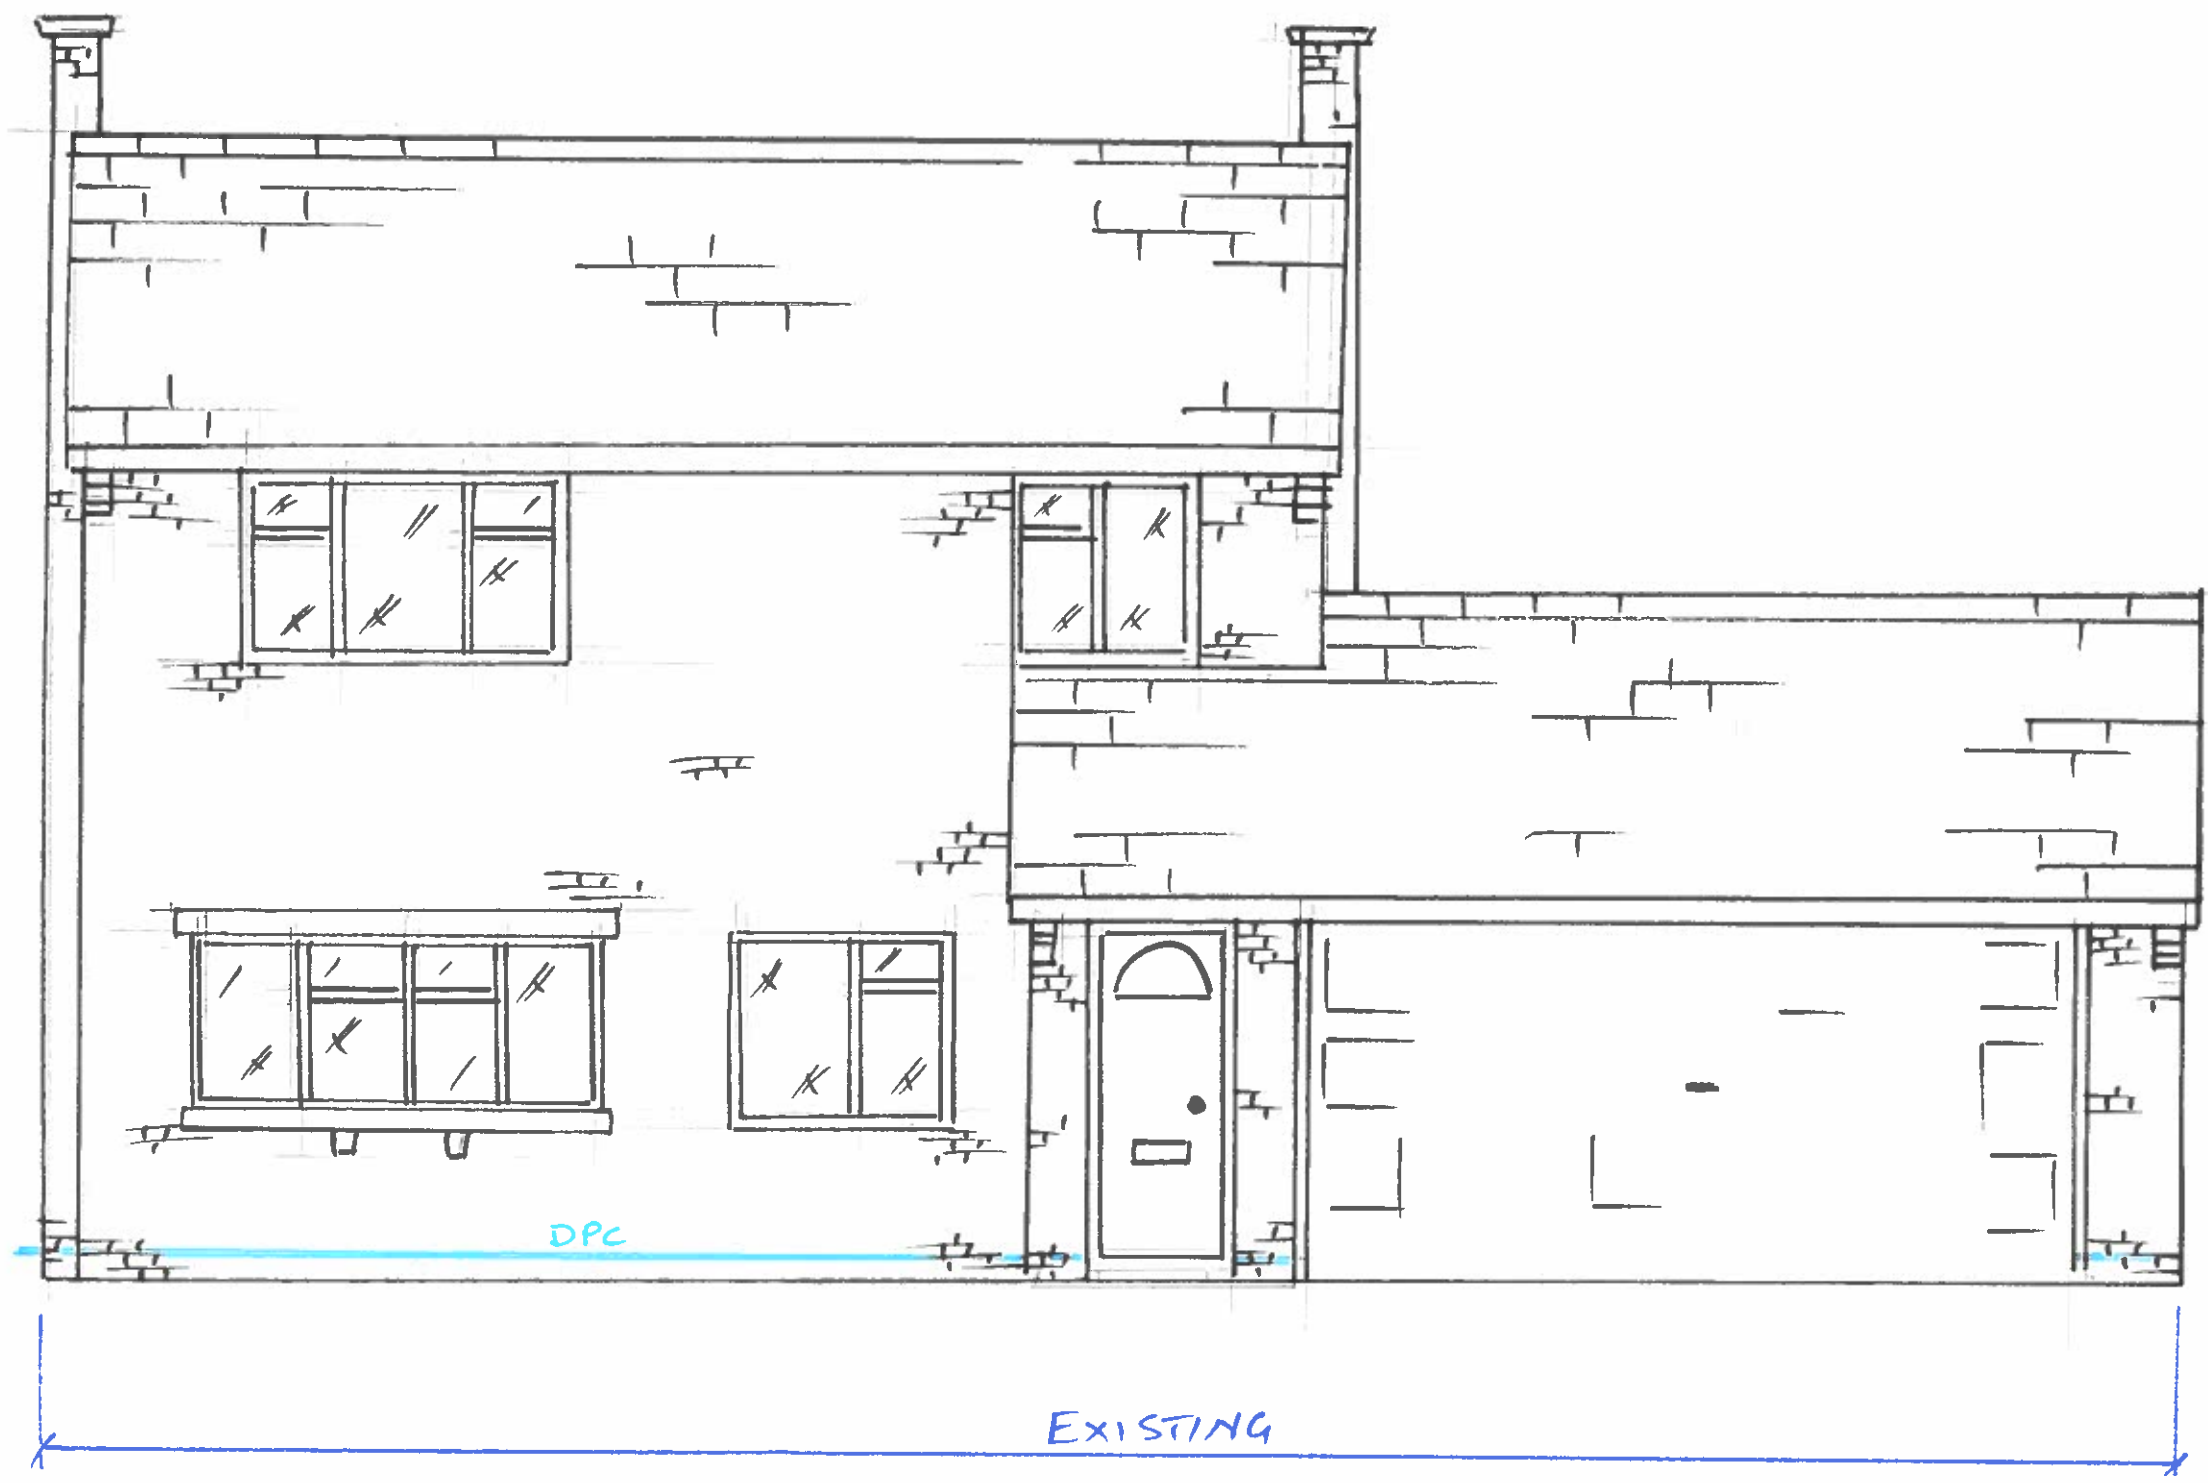


TITLE: EXISTING FRONT ELEVATION		
SITE: SARONA, DOCTON, HA18 9NH.		
SCALE. 1:50	DEG No. 5	REV.

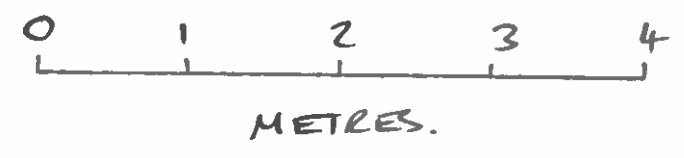

4800
EXISTING ROOF LINE

EXISTING

DPC