


Notes

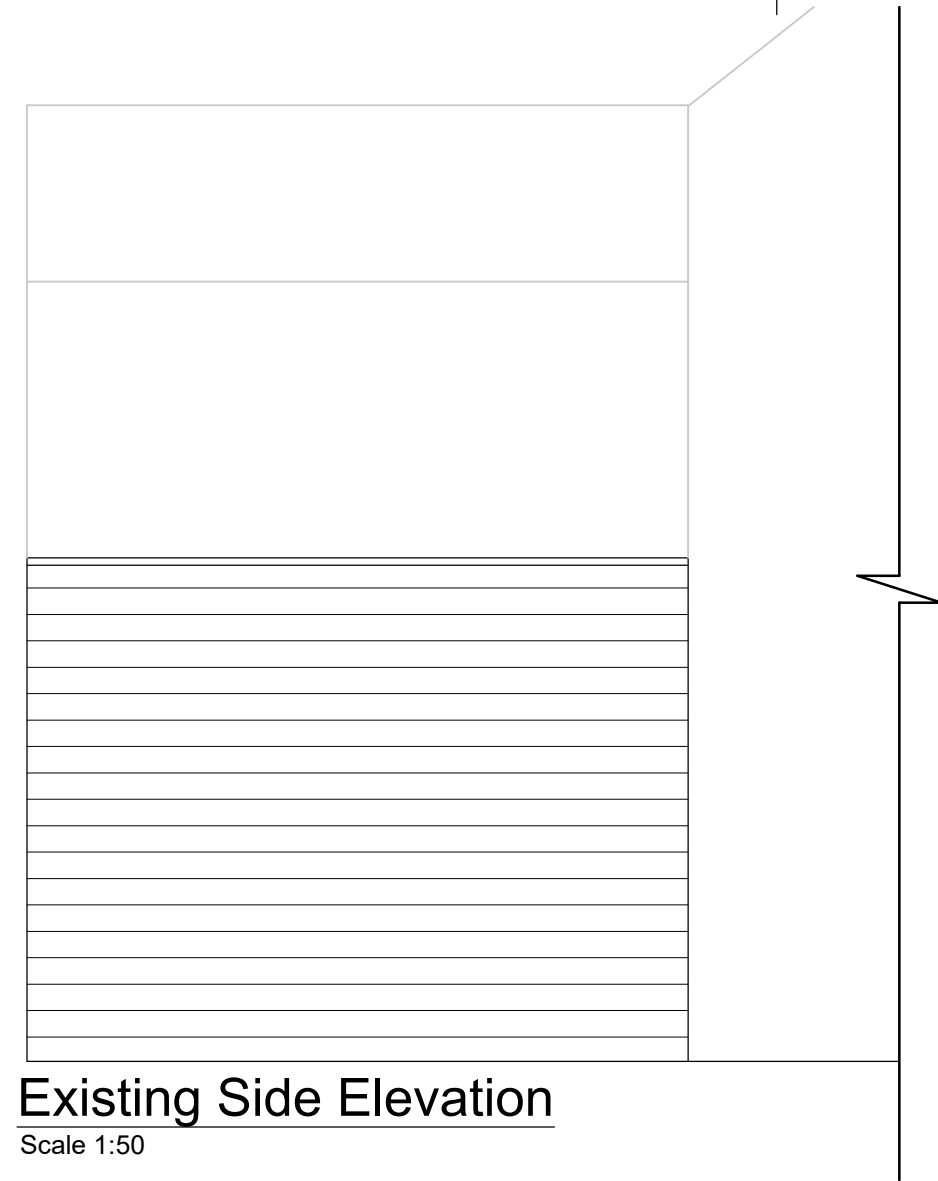

A	Planning	LJB		
Ver.	Details	Author & Date	Checked & Date	Approv'd & Date

Client
James Ellison

Project name
Easington Village, Methodist Church


Drawing Title
**Existing Elevations
Sheet 1 of 2**

Purpose
Planning

Scale 1:50	Drawn LJB	Checked	Approved
Original Size A3	Date 13/05/23	Date	Date

Drawing Number
LR-02

Version
A

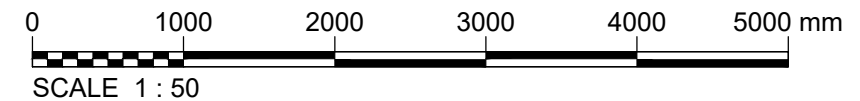

SCALE 1 : 50