

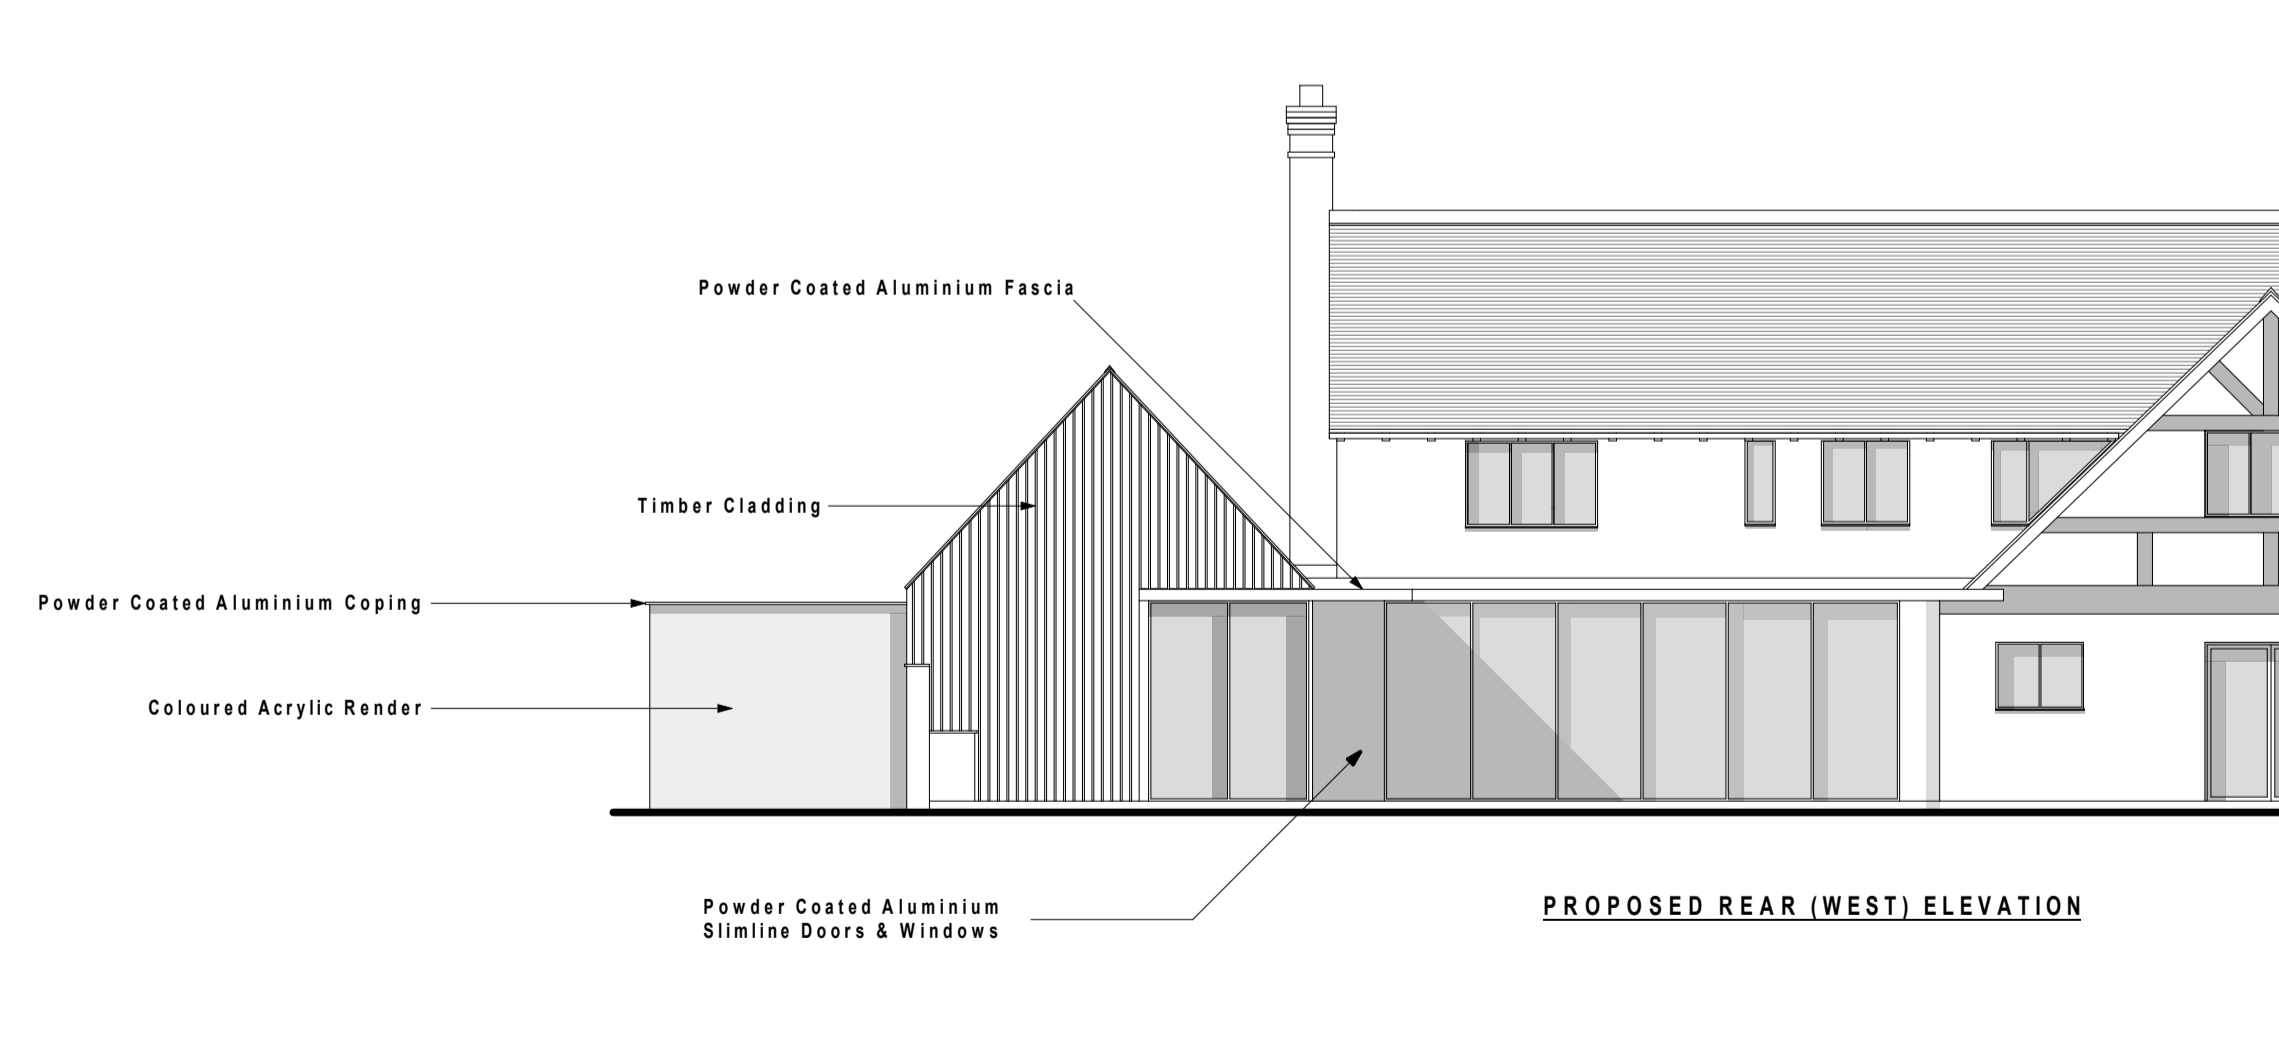
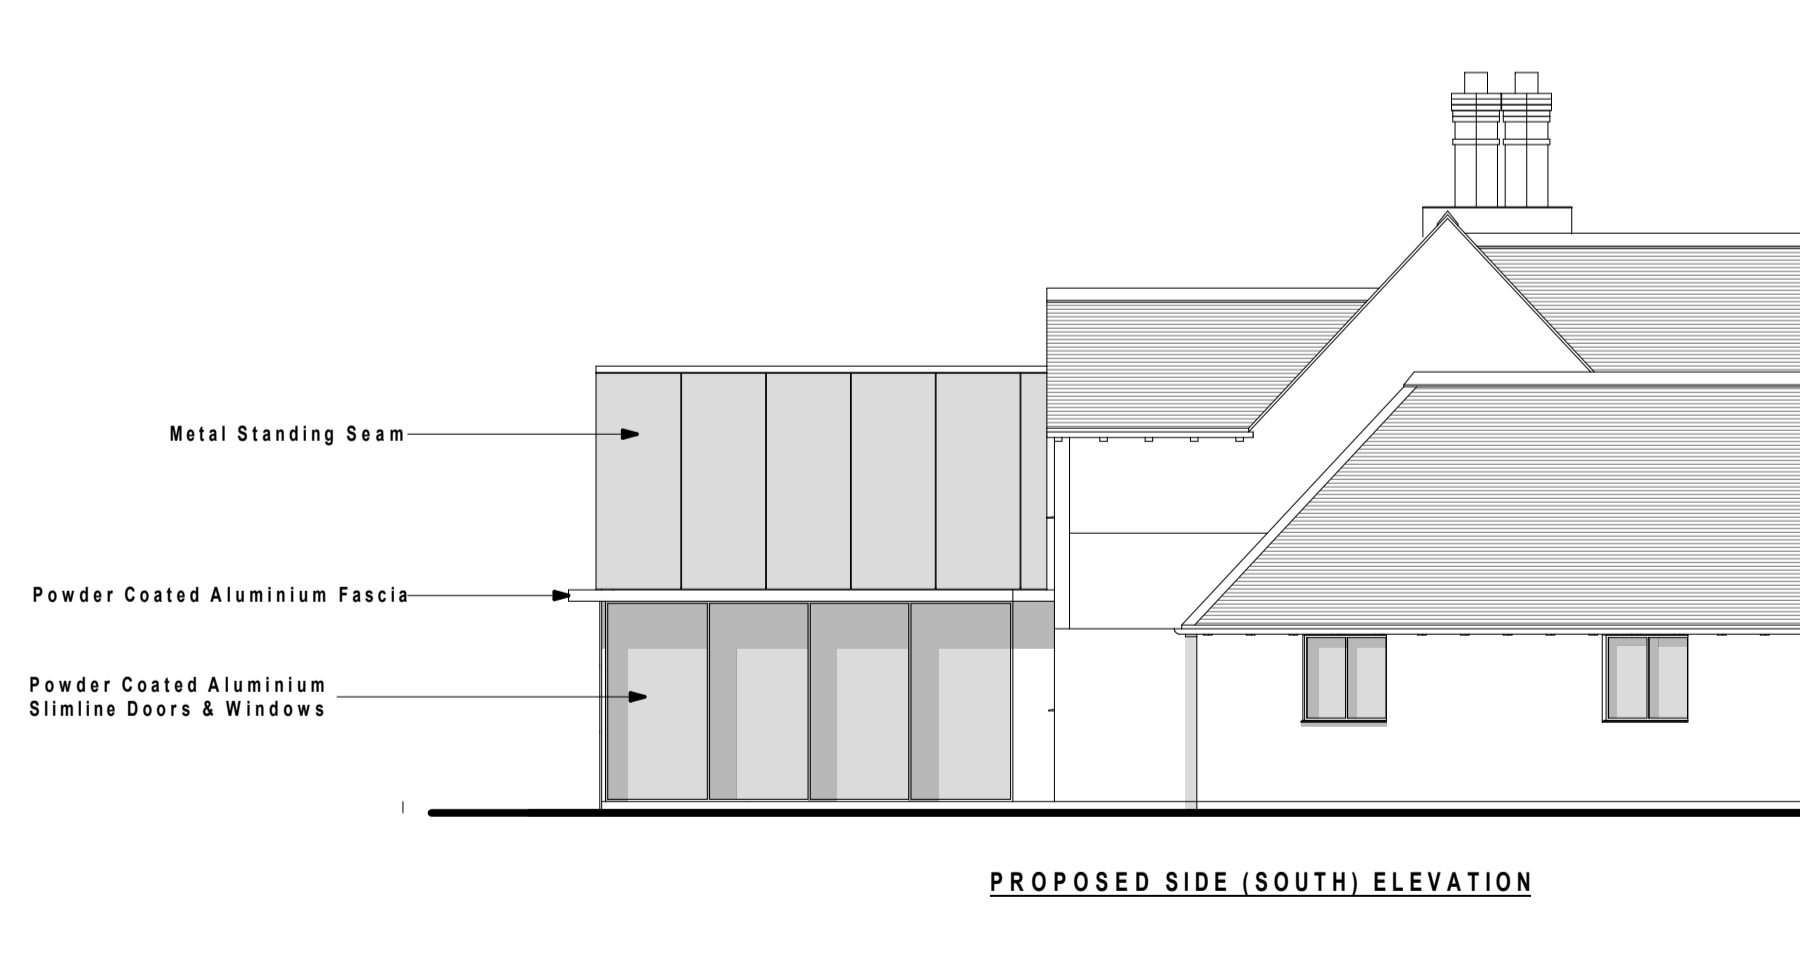
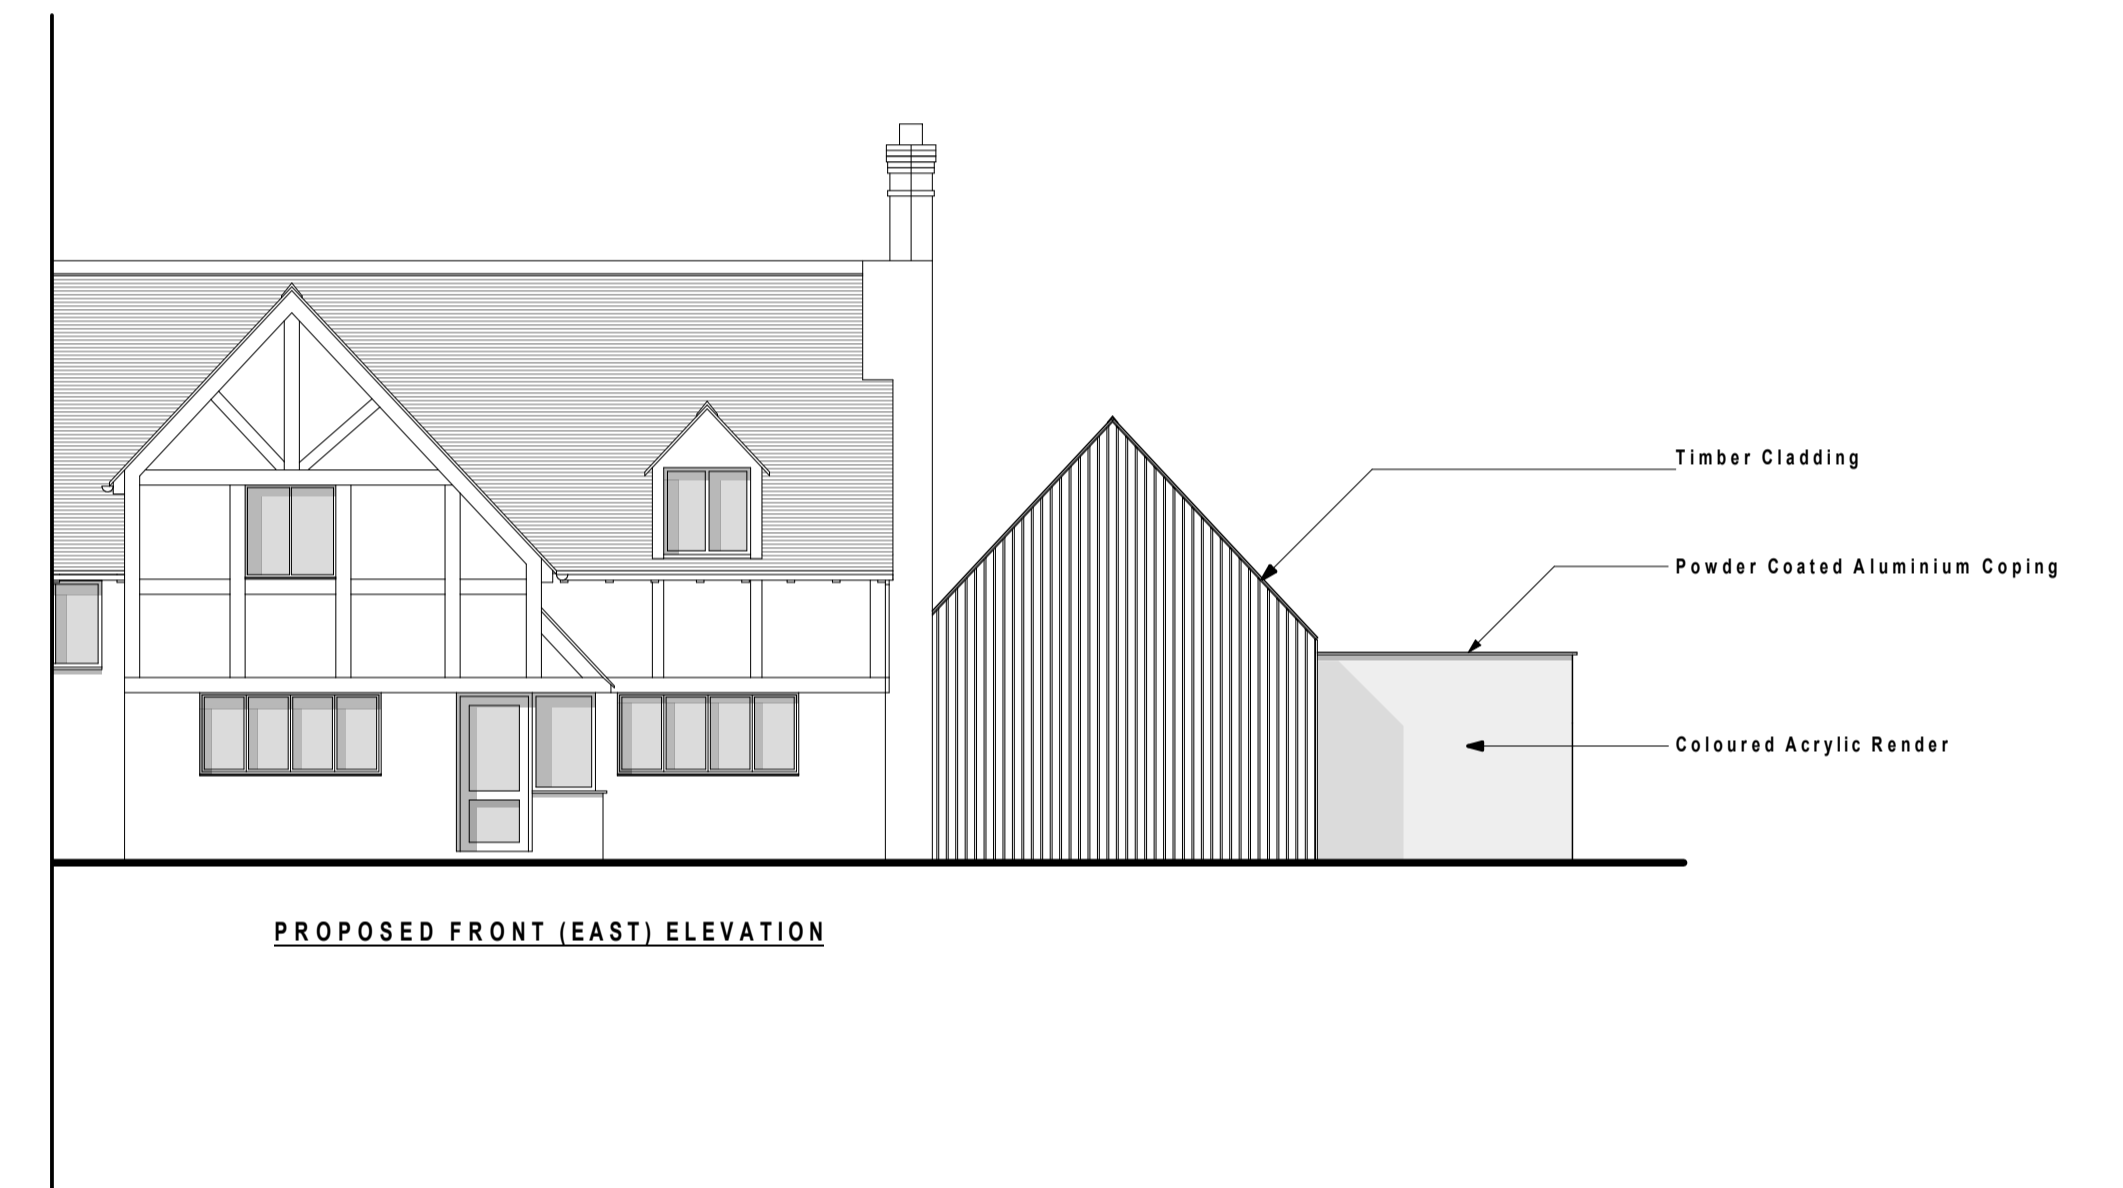


Check all dimensions on site before commencing works. This is not a complete working drawing, for Planning and Building Regulations use only. Additional information may be required as work proceeds.

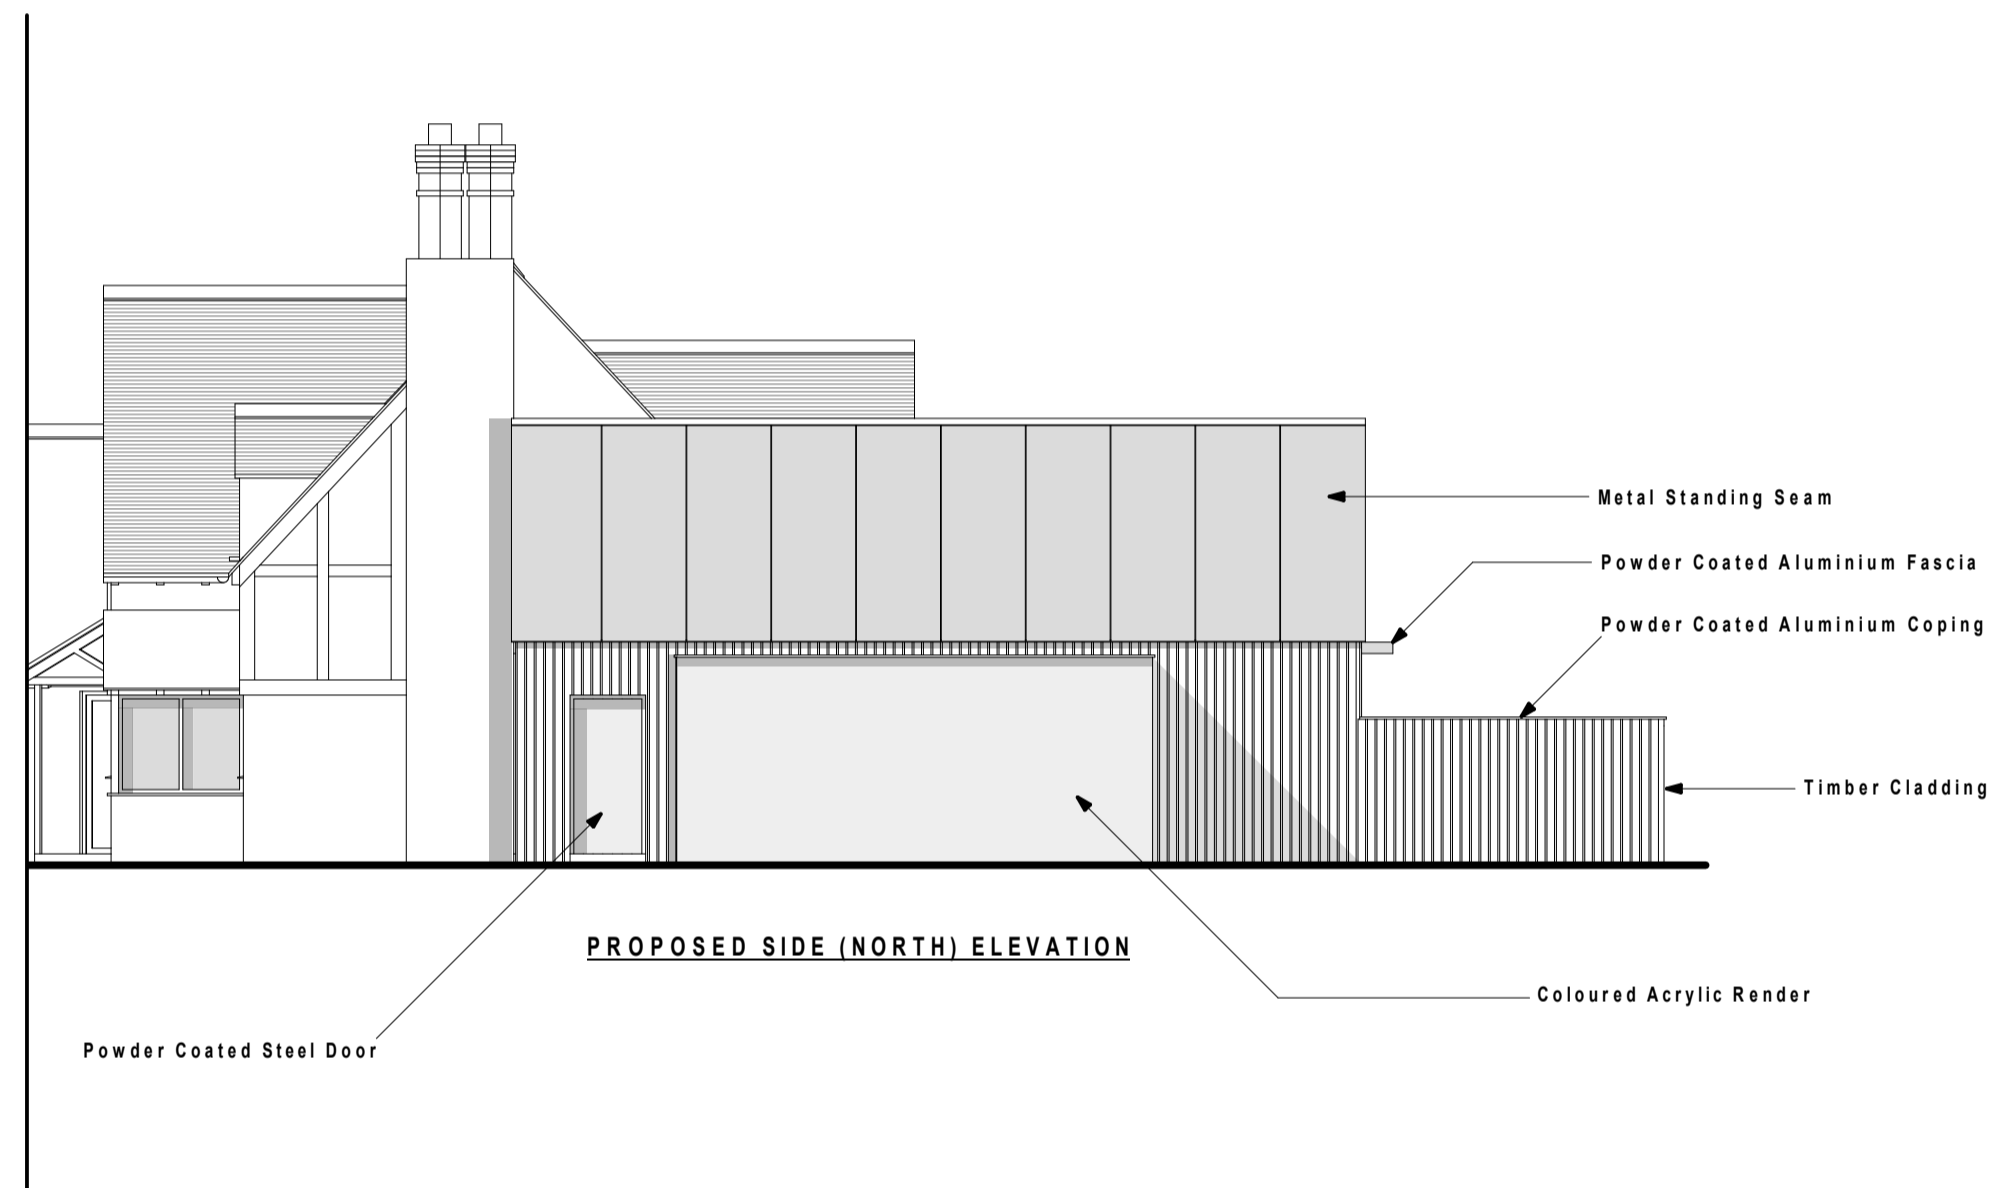

ANTHONY WEBSTER ARCHITECTURAL DESIGN LTD

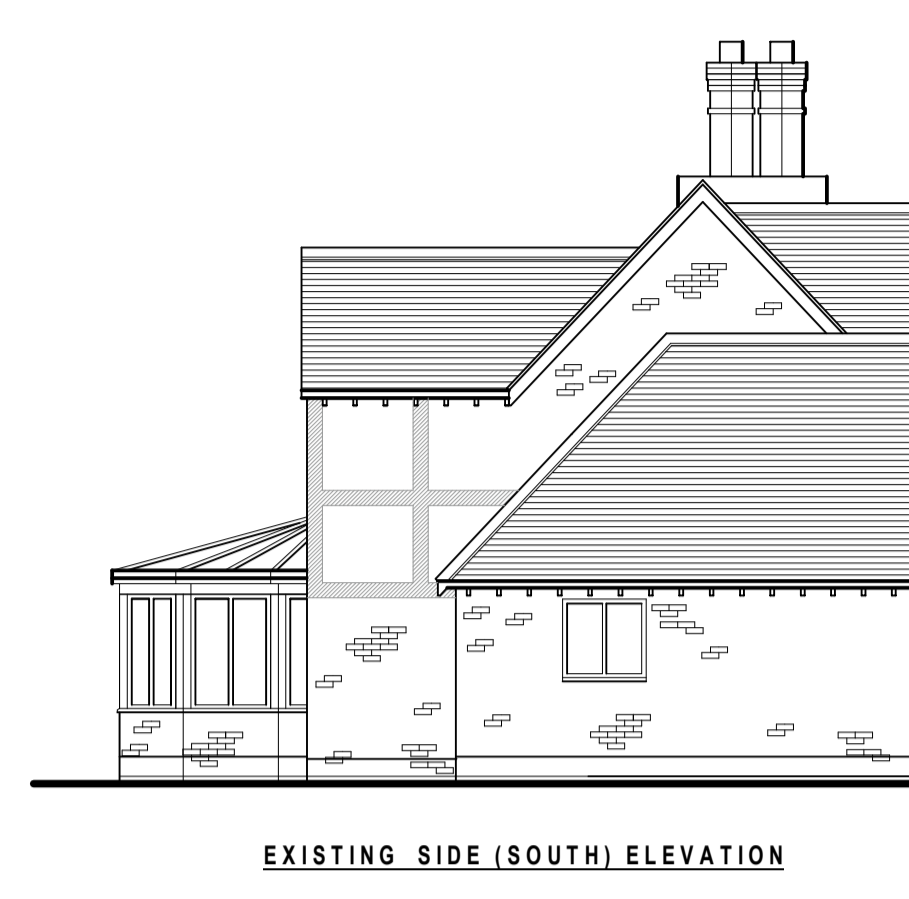

ANTHONYWEBSTER.CO.UK
E: INFO@ANTHONYWEBSTER.CO.UK
T: 07701027841

EXISTING AND PROPOSED ELEVATIONS FOR
THE OLD BAKEHOUSE

- THIS IS NOT A COMPLETE WORKING DRAWING, FOR PLANNING AND BUILDING REGULATIONS USE ONLY. ADDITIONAL INFORMATION MAY BE REQUIRED AS WORK PROCEEDS
- SERVICES AND GROUND INVESTIGATIONS WERE NOT AVAILABLE AT THE DATE OF THIS DRAWING
- CROWN COPYRIGHT RESERVED, THIS DRAWING IS FOR USE ONLY WITH NAMED SITE AND IS COPYRIGHT
- THIS IS A SCHEME BASED ON AN EXPLAINED D.O. & EXTRACT AND IS SUBJECT TO A SITE SURVEY

MAY 2023

PAPER SIZE & SCALE

A1

1:100

DRAWING NO

BH.03