
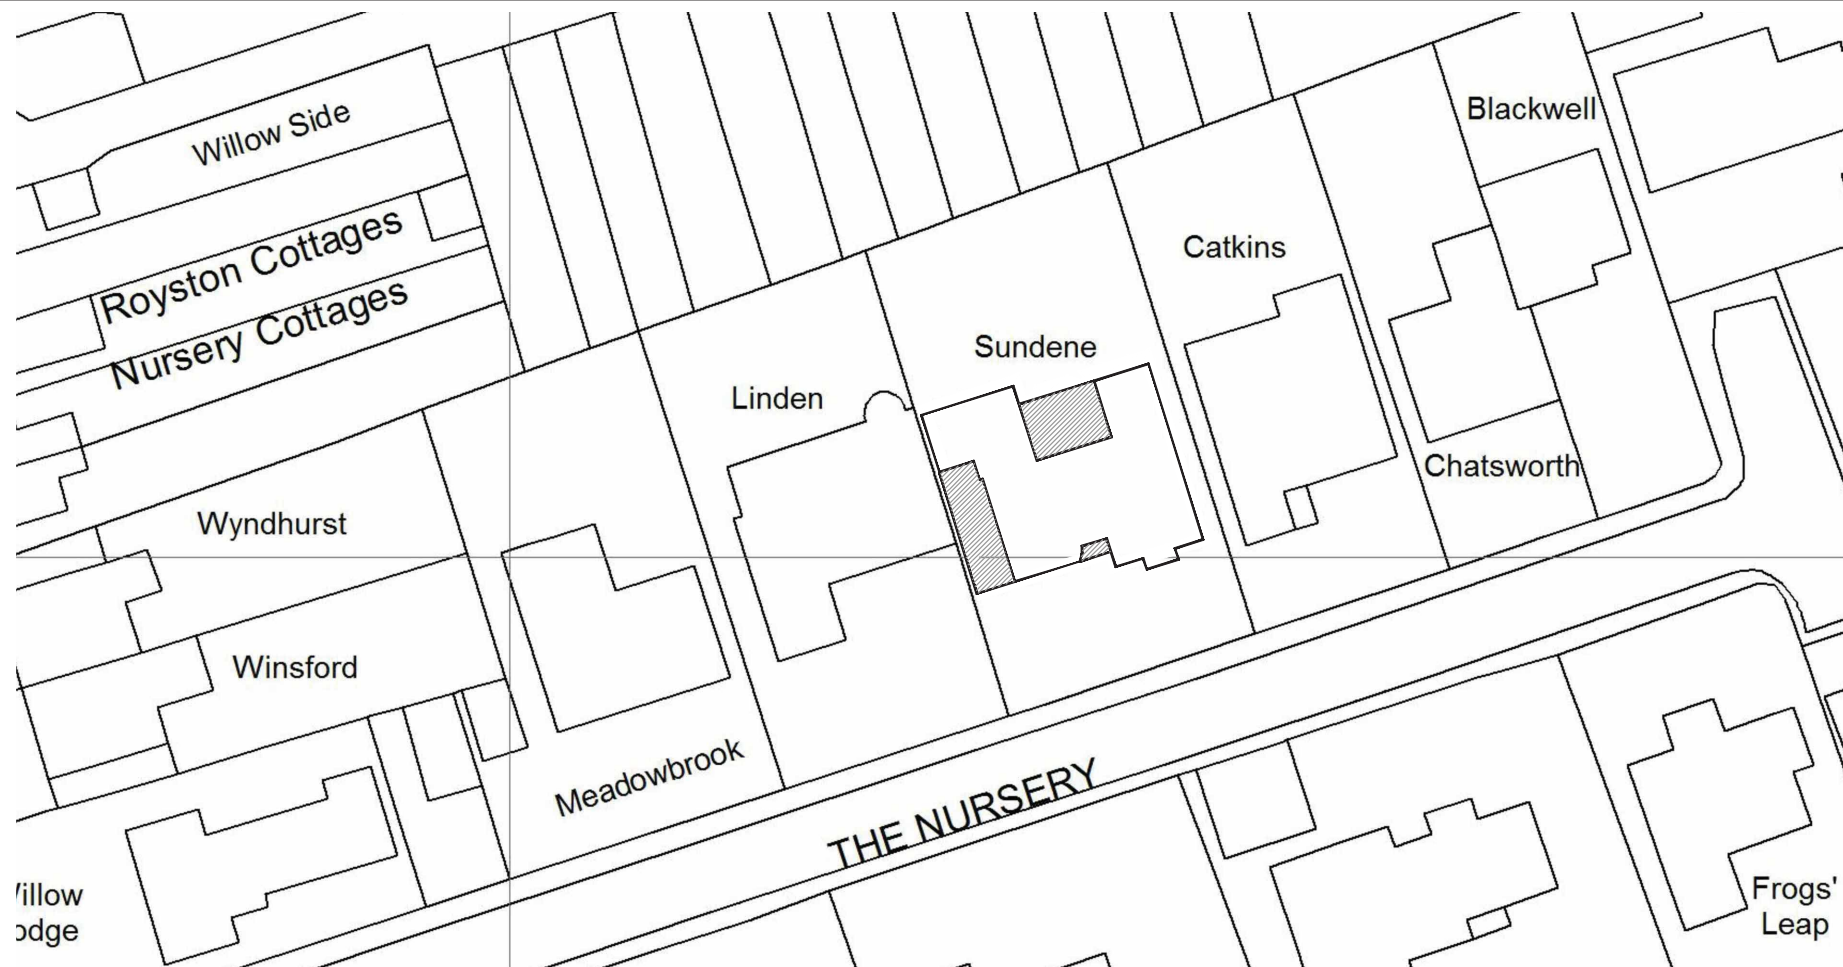


SCALE 1:1250

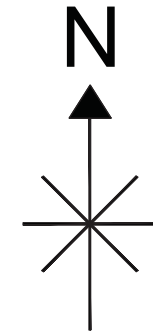

SCALE 1:500

  
**Digital Planit**™  
 designing your world...  
 2 Fitzhardinge Way  
 Berkeley  
 Glos  
 GL13 9EG  
 01453 511 418

<b>Client:</b> THOMPSON. SUNDEAN, THE NURSERY, KING STANLEY, GL10 3HY	<b>Description:</b>  <p style="text-align: center;"><b>Location Plan</b></p>
<b>Drawn:</b> DS	<b>Job:</b> 543415
<b>Scale @ A3:</b>	AS SHOWN
<b>Date:</b>	28.05.23
<b>Dwg No:</b>	543415-23-10