




BLOCK PLAN DRAWING
1:500 SCALE

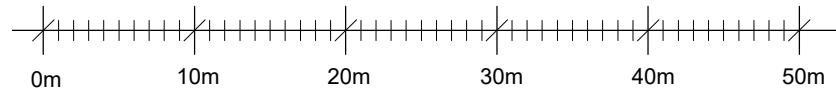


1:500 Scale Bar

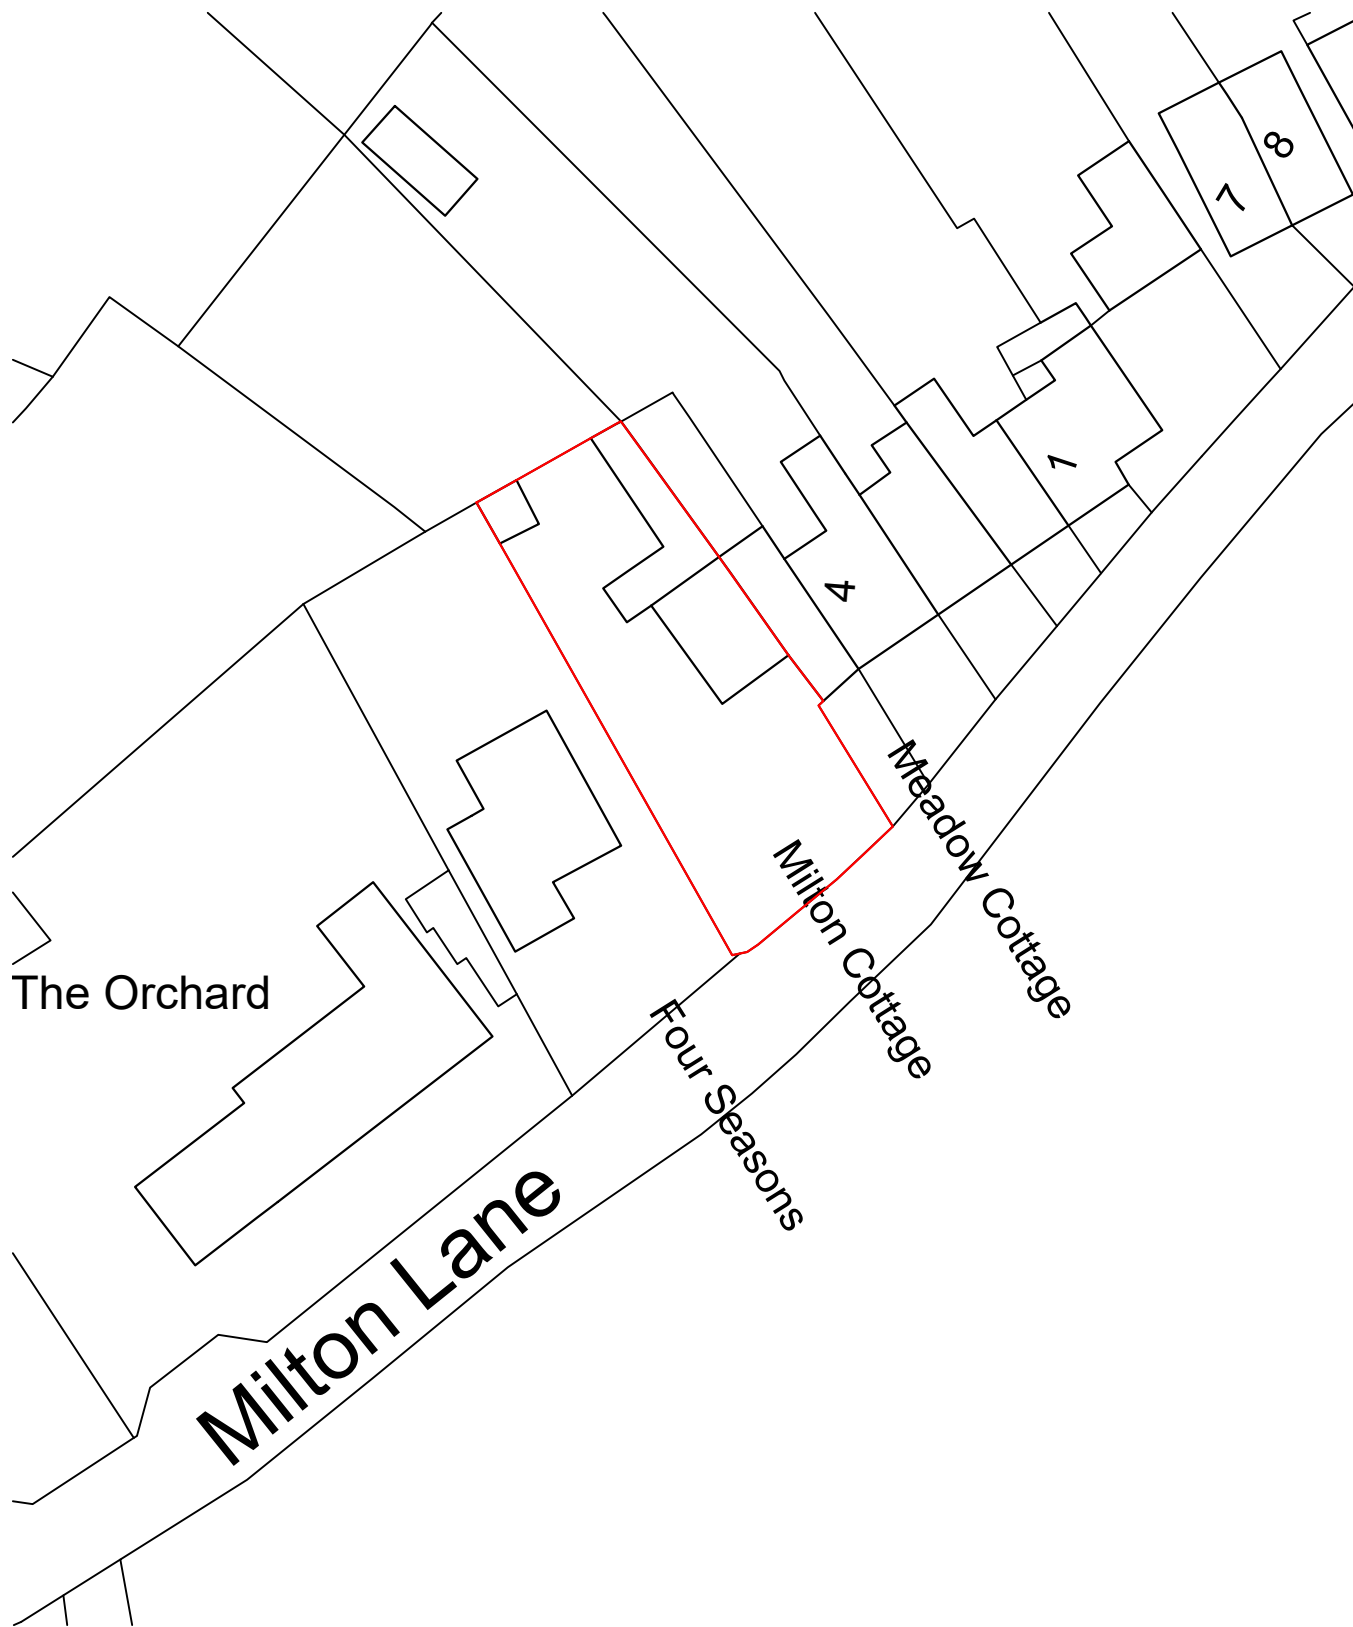

LOCATION PLAN DRAWING
1:1250 SCALE

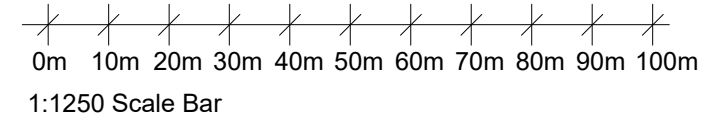


1:1250 Scale Bar

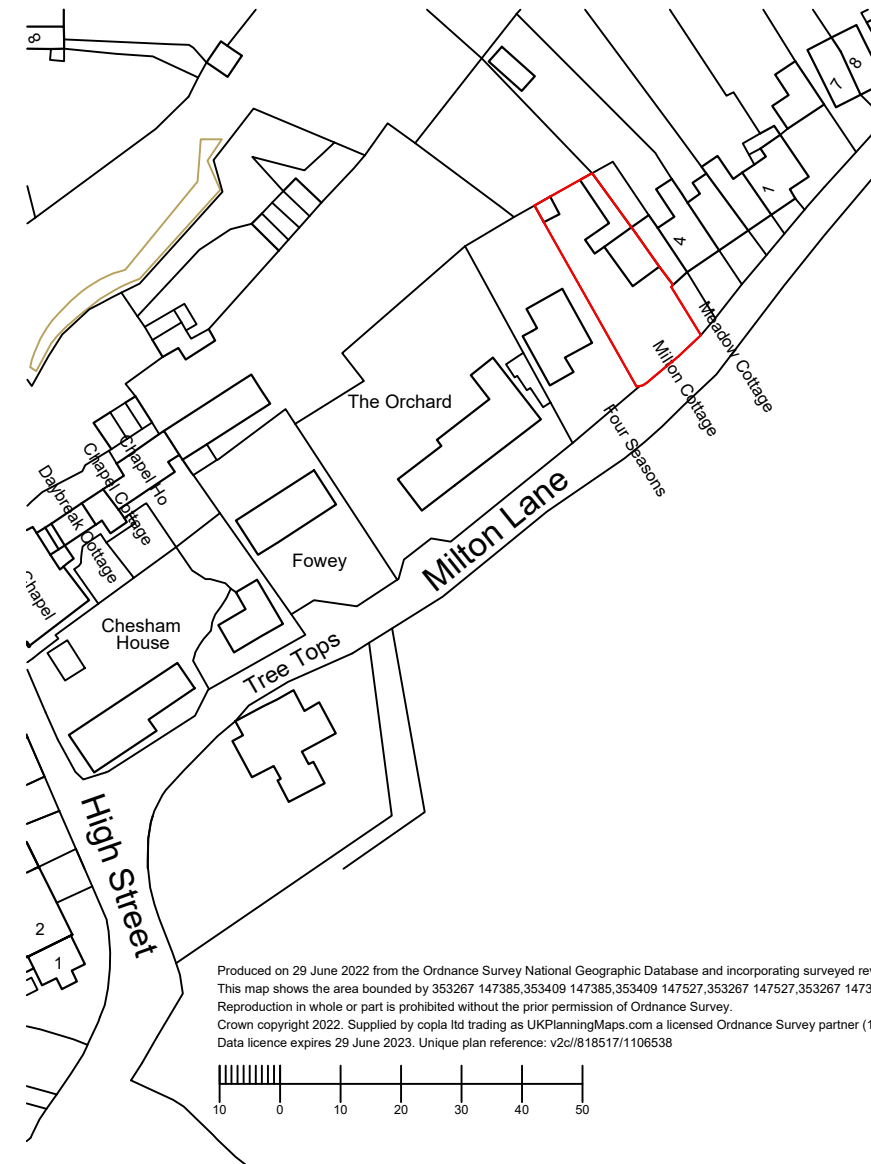

Produced on 29 June 2022 from the Ordnance Survey National Geographic Database and incorporating surveyed revision available at this date.
This map shows the area bounded by 353267 147385,353409 147385,353409 147527,353267 147527,353267 147385
Reproduction in whole or part is prohibited without the prior permission of Ordnance Survey.
Crown copyright 2022. Supplied by copla ltd trading as UKPlanningMaps.com a licensed Ordnance Survey partner (100054135).
Data licence expires 29 June 2023. Unique plan reference: v2c/818517/1106538



North

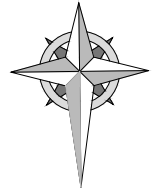

Rev.	Date	Details
A		
JOB: Demolish Outbuildings and Erect Two Storey Side Extension With Garage & Single Storey Rear Extension		
CLIENT: Mr A Brinklow		
ADDRESS: Milton Cottage, Milton Lane, Wookey Hole, Somerset, BA5 1DG.		
Location & Block Plan Drawing		
SCALE: 1:1250 & 1:500 @ A3		
DATE: 19 July 2022		
DWG No: 1580 - 01		

MPR ARCHITECTURAL DESIGN LTD
34 Watts Corner, Glastonbury, Somerset, BA6 8FD.
Tel: 07766 526042
Email: info@mprdesigns.co.uk



The contents of this drawing are copyright. Responsibility is not accepted for errors made by others in scaling from this drawing. All construction information should be taken from figured dimensions only. All dimensions to be checked on site. Works to be carried out in accordance with bye-laws and regulations of Local Authorities and Statutory Undertakers.