



Location plan-OSmap  
Scale 1:1250

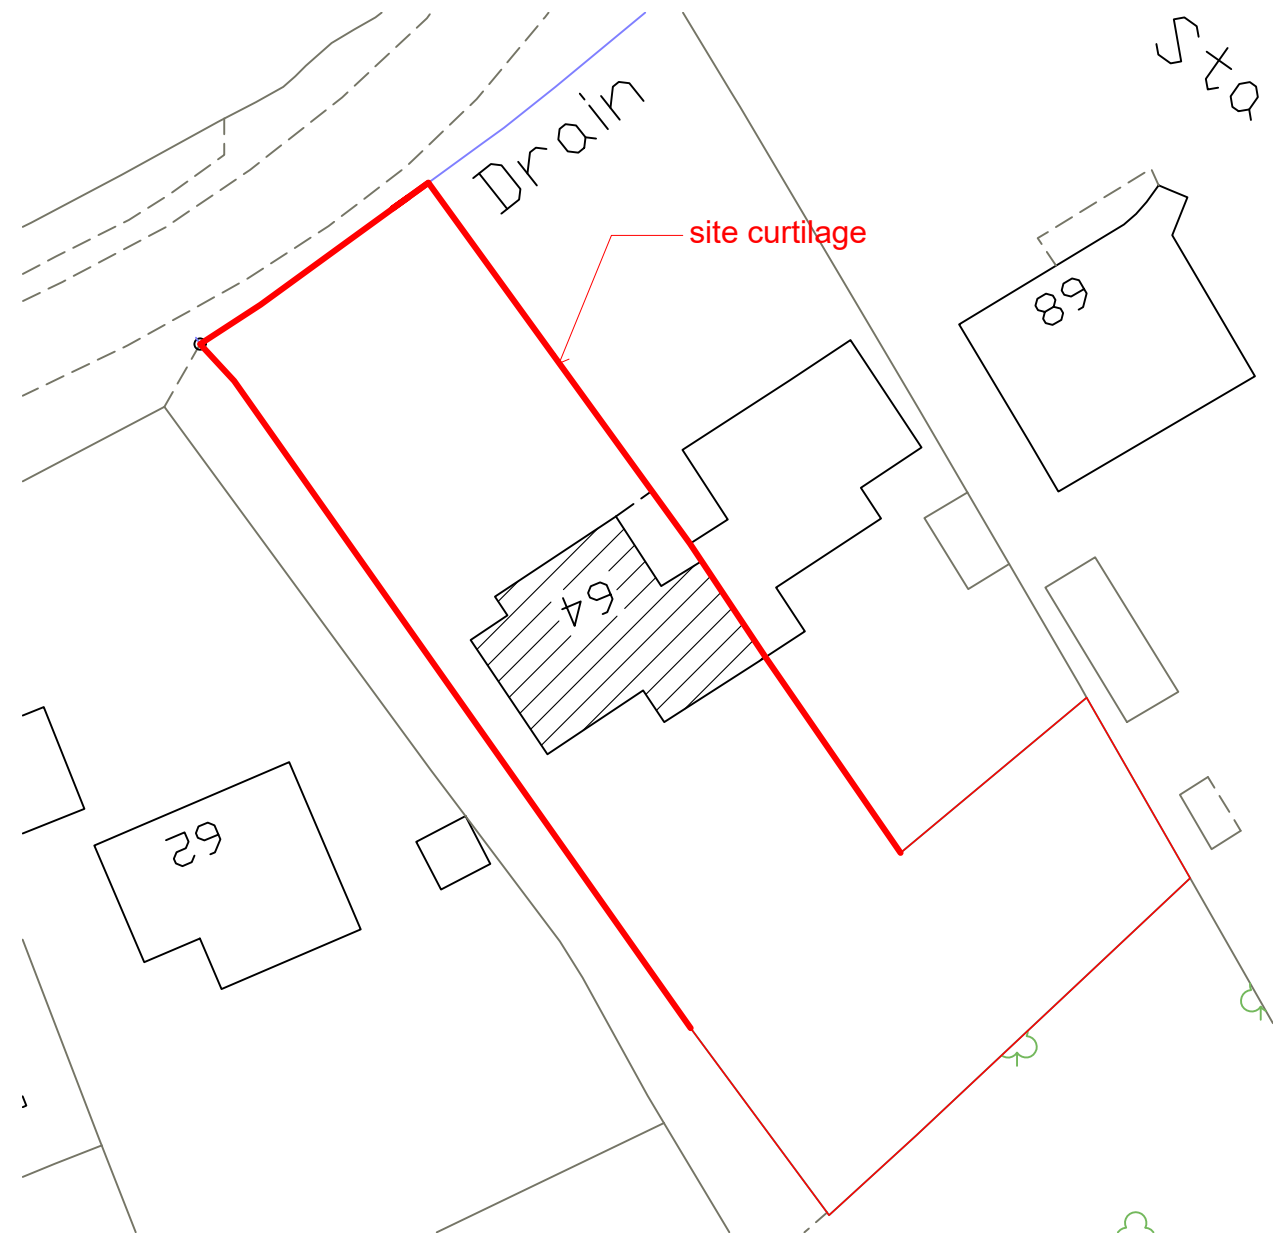

Block plan- OS map  
Scale 1:500

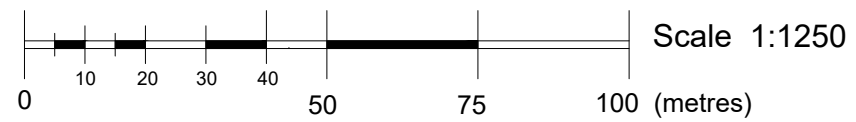

Rev	Date	Description
<b>L.Abella Design</b> Architectural Planning 17 Kenning Road, Hoddesdon EN11 9HE T. 01992 42982, Mob 07947560386 E. leo_abella@outlook.com		
Project <b>3 Kingsfield            Hoddesdon            EN11 9HL</b>		
<b>SITE LOCATION            &amp; BLOCK PLAN</b>		
Scale:	as shown	Drawn by L.A
Date	February 2022	Checked by L.A
Drawing No	Revision	
040/PL/2023-A3-00		

