

Woven Willow fence to be removed (Previously approved - PF/23/0339).




Existing brick and flint wall with coping stones.



Proposed flint stone capping as commonly seen in Binham.



Amendments: _____ Date: _____ Rev: _____

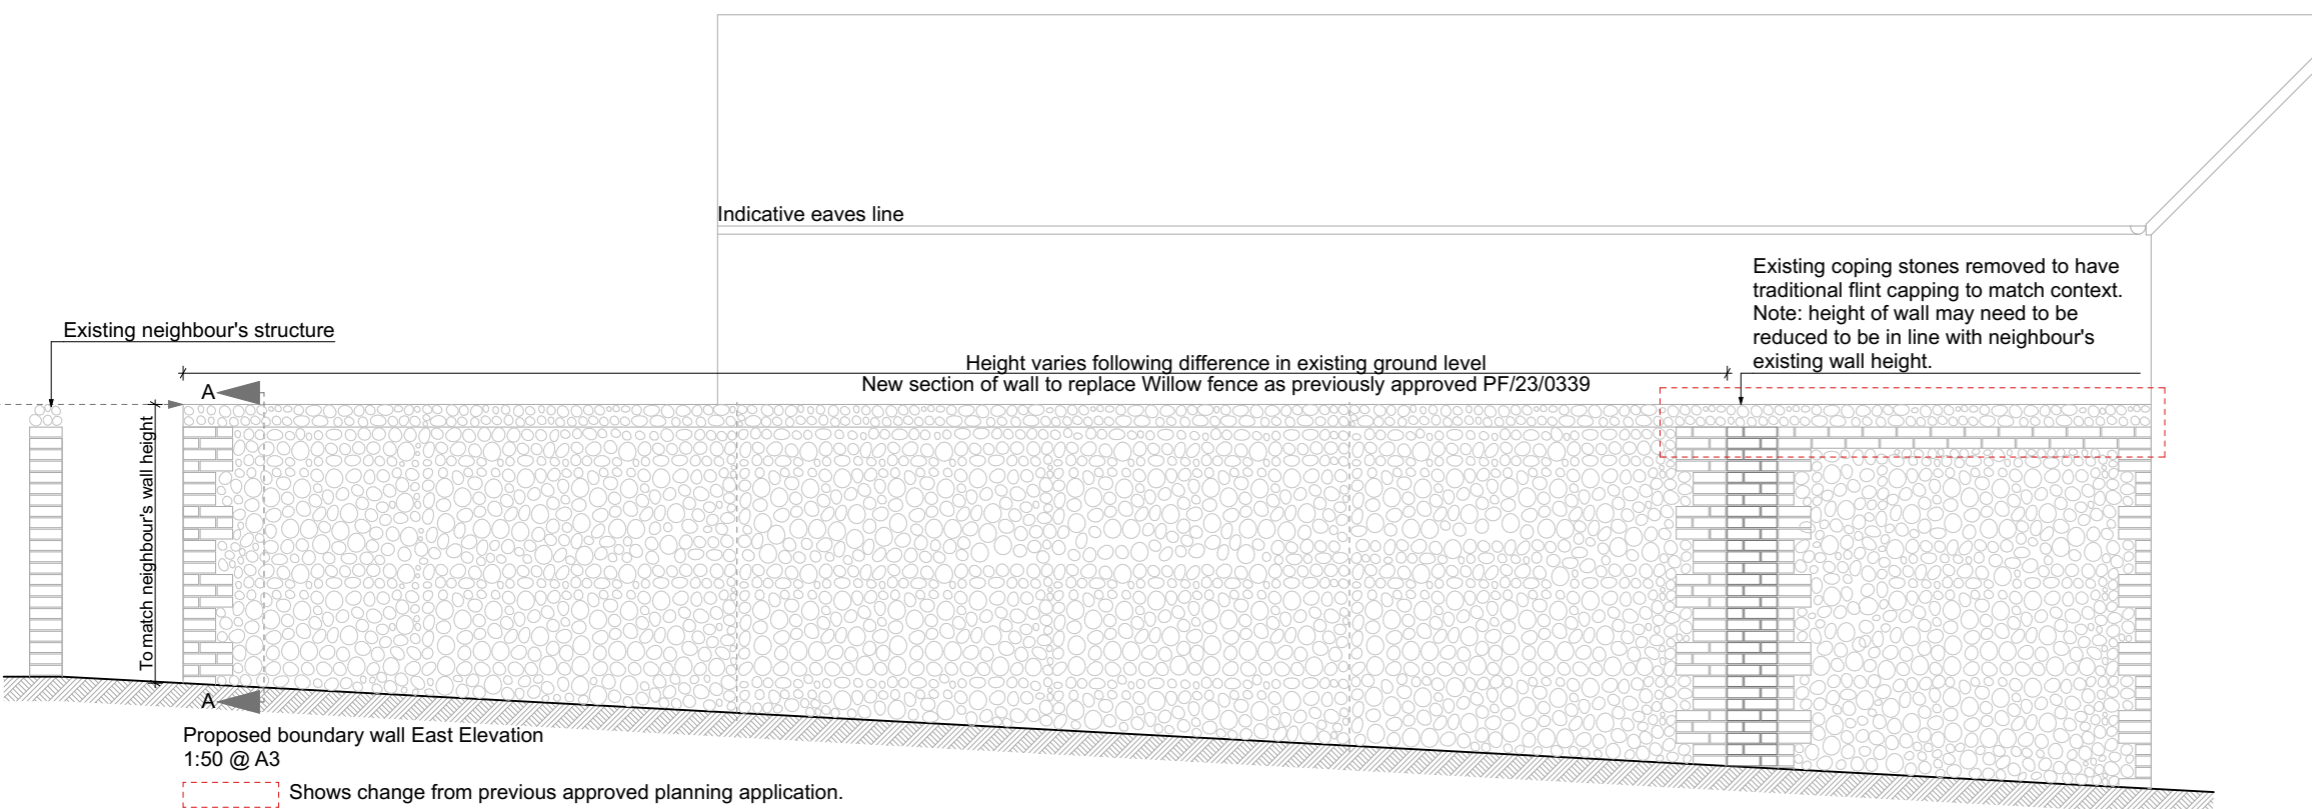

SMG ARCHITECTS



The Studio, St. Peters Road, Sheringham, Norfolk, NR26 8QY
 www.smg-architects.co.uk
 info@smg-architects.co.uk
 01263 824422

All dimensions are to be checked on site and the Architect is to be notified of any discrepancies. Written dimensions are to be followed in preference to scaled dimensions. This drawing is copyright and may not be reproduced without the written consent of SMG Architects.

Job Title
 Proposed improvements from planning permission - PF/21/3473 and PF/23/0339
 Client
 Mr and Mrs Nurney

Drwg. Title
 As indicated
 Job No. 21.4835.129
 Drawn by JAR
 Checked by
 Date 17/05/23
 Drwg. No. PL02



Shows change from previous approved planning application.