



FEASIBILITY	<input type="checkbox"/>
FOR INFORMATION	<input checked="" type="checkbox"/>
FOR COMMENT	<input type="checkbox"/>
PRELIMINARY	<input type="checkbox"/>
PLANNING	<input type="checkbox"/>
BUILDING REGULATIONS	<input type="checkbox"/>
TENDER	<input type="checkbox"/>
CONSTRUCTION ISSUE	<input type="checkbox"/>
AS BUILT	<input type="checkbox"/>

1 drawing and content copyright © of bplarchitecture
 2 all dimensions to be checked on site prior to construction work commencing and any discrepancies reported to CA
 3 do not scale off drawing


rev: date: description:
 A ..././.



SITE LOCATION PLAN

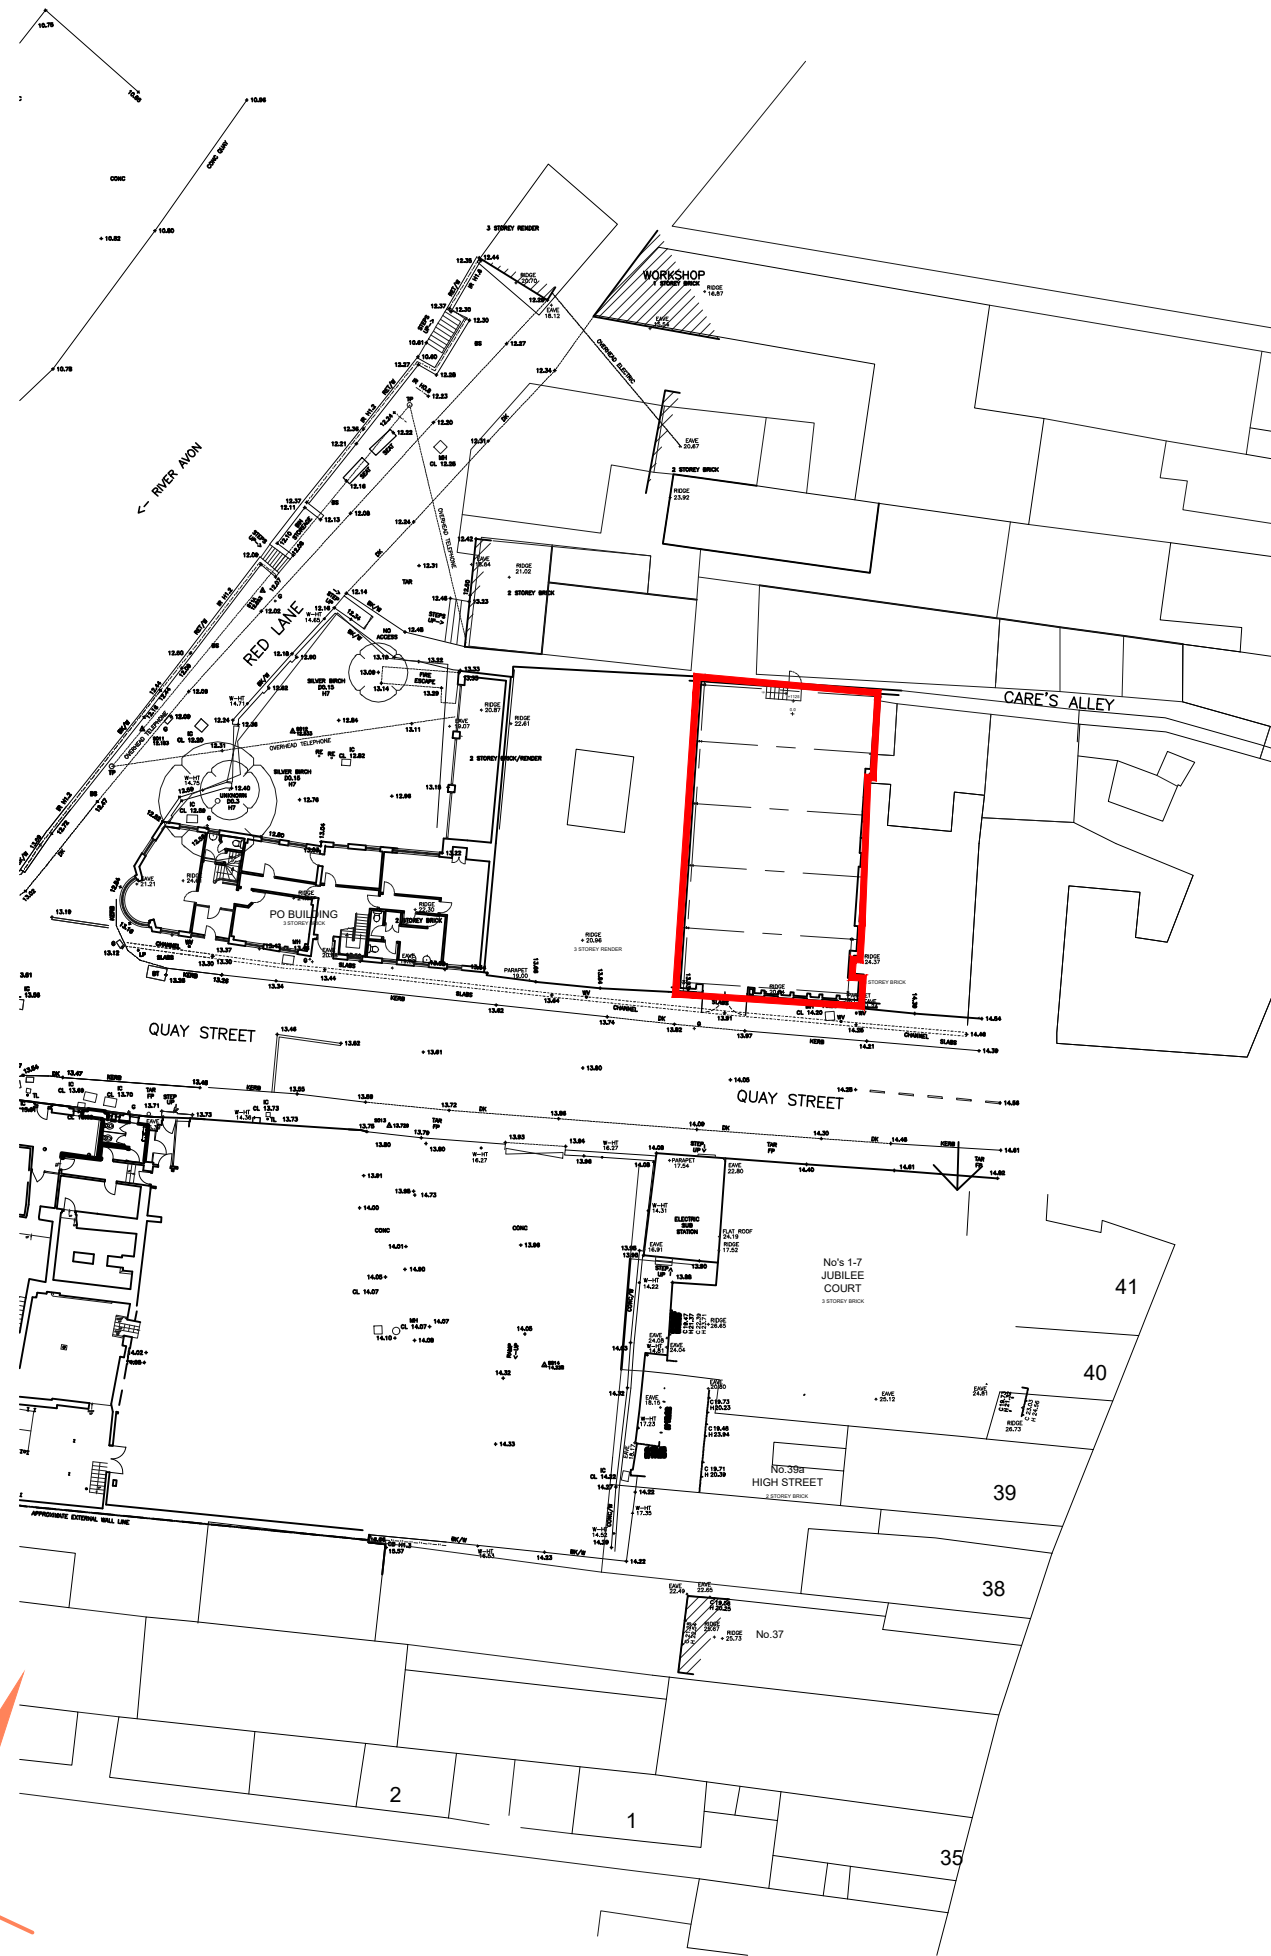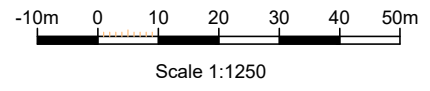

BLOCK PLAN

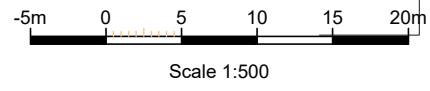

BESWICK PARTNERSHIP LIMITED
CHARTERED ARCHITECTS
 SUN STREET TEWKESBURY
 GLOUCESTERSHIRE GL20 5NX
 T: 01684 296888
 e: mail@bplarchitecture.co.uk
 www.bplarchitecture.co.uk

client:
CORBALLY GROUP (TEWKESBURY) LTD

project:
QUAY STREET GARAGE
 TEWKESBURY
 GLOUCESTERSHIRE, GL20 3BE

drawing title:
SITE LOCATION AND BLOCK PLANS AS EXISTING

scale: date:
 1:1250&500 @ A3 2022/11/17

drawn by: checked by:
 DB RAB

drawing number: revision:
1018,81 - 09

