




Existing

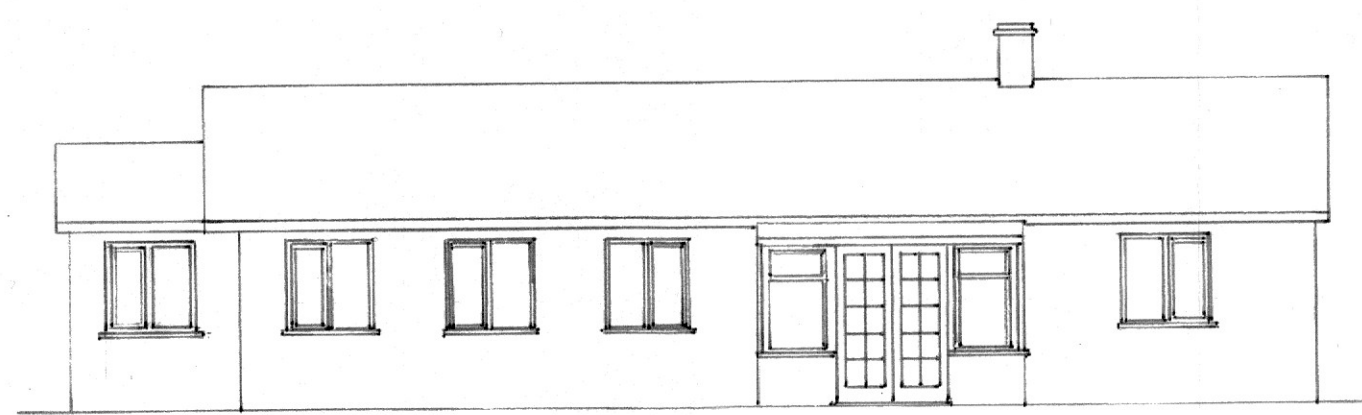

Rear elevation

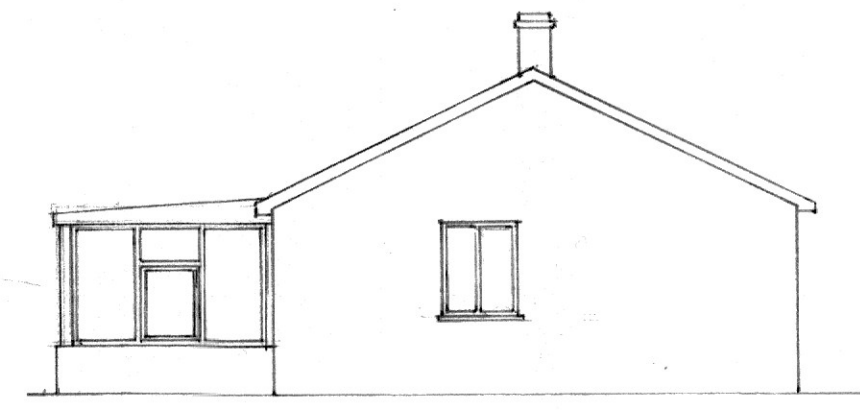

Side elevation

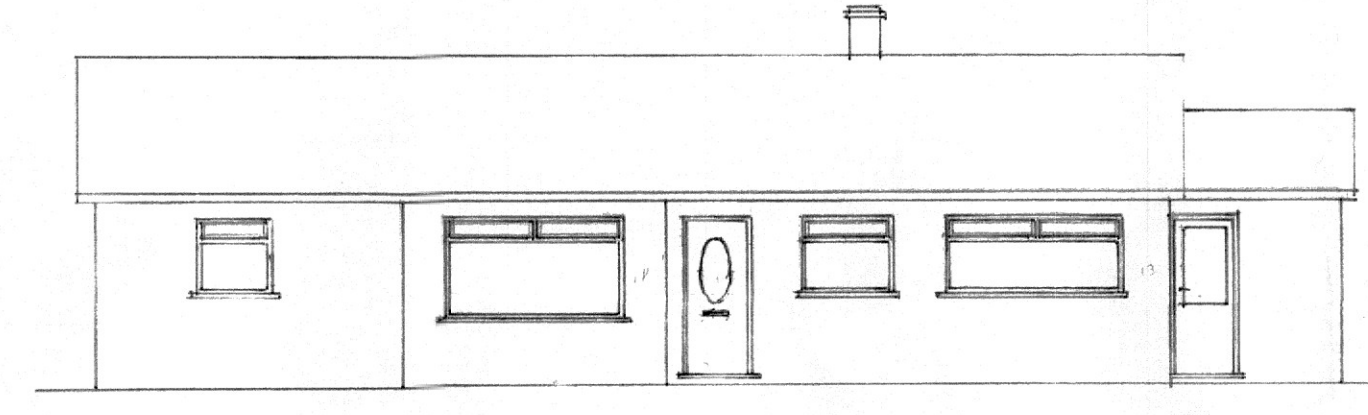


Front elevation


Proposed




Rear elevation

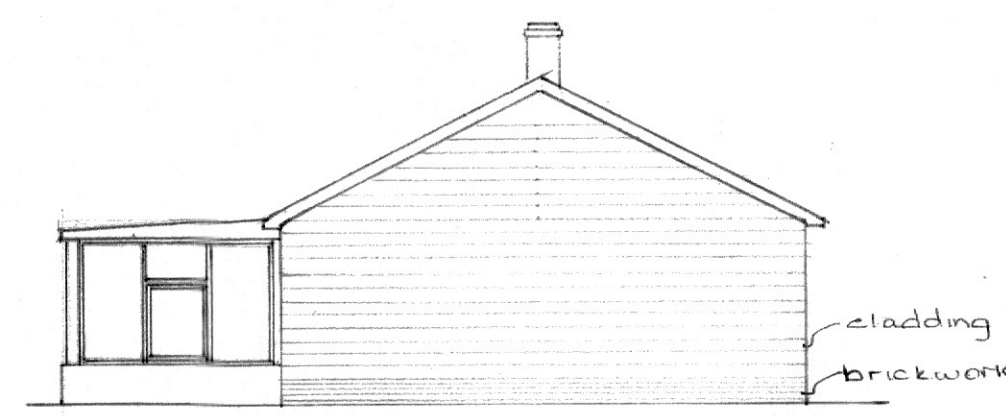


Side elevation

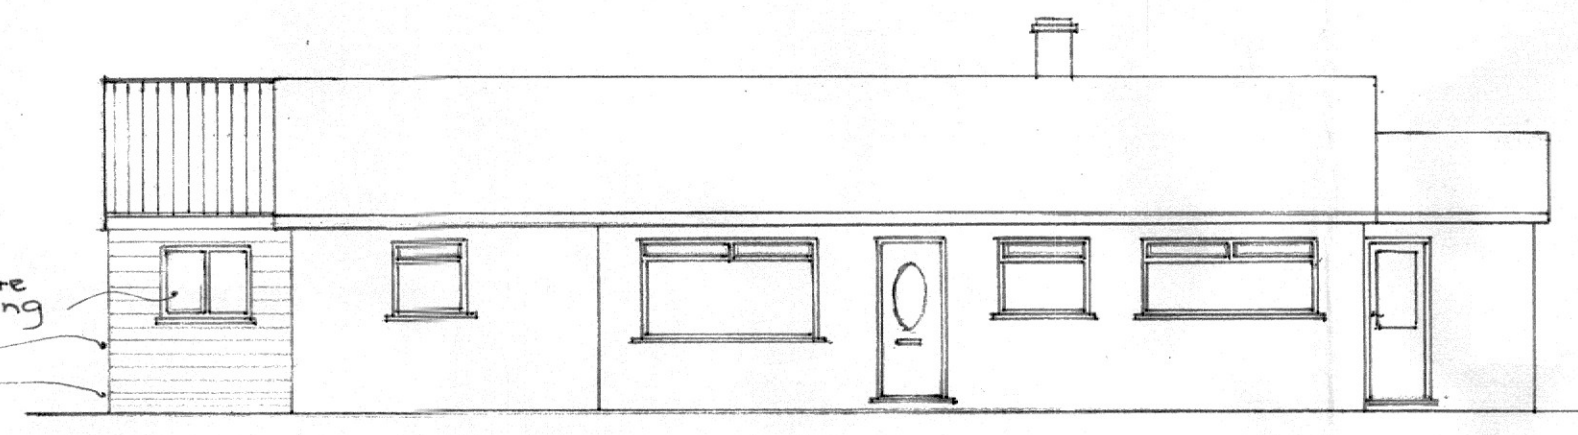

Front elevation

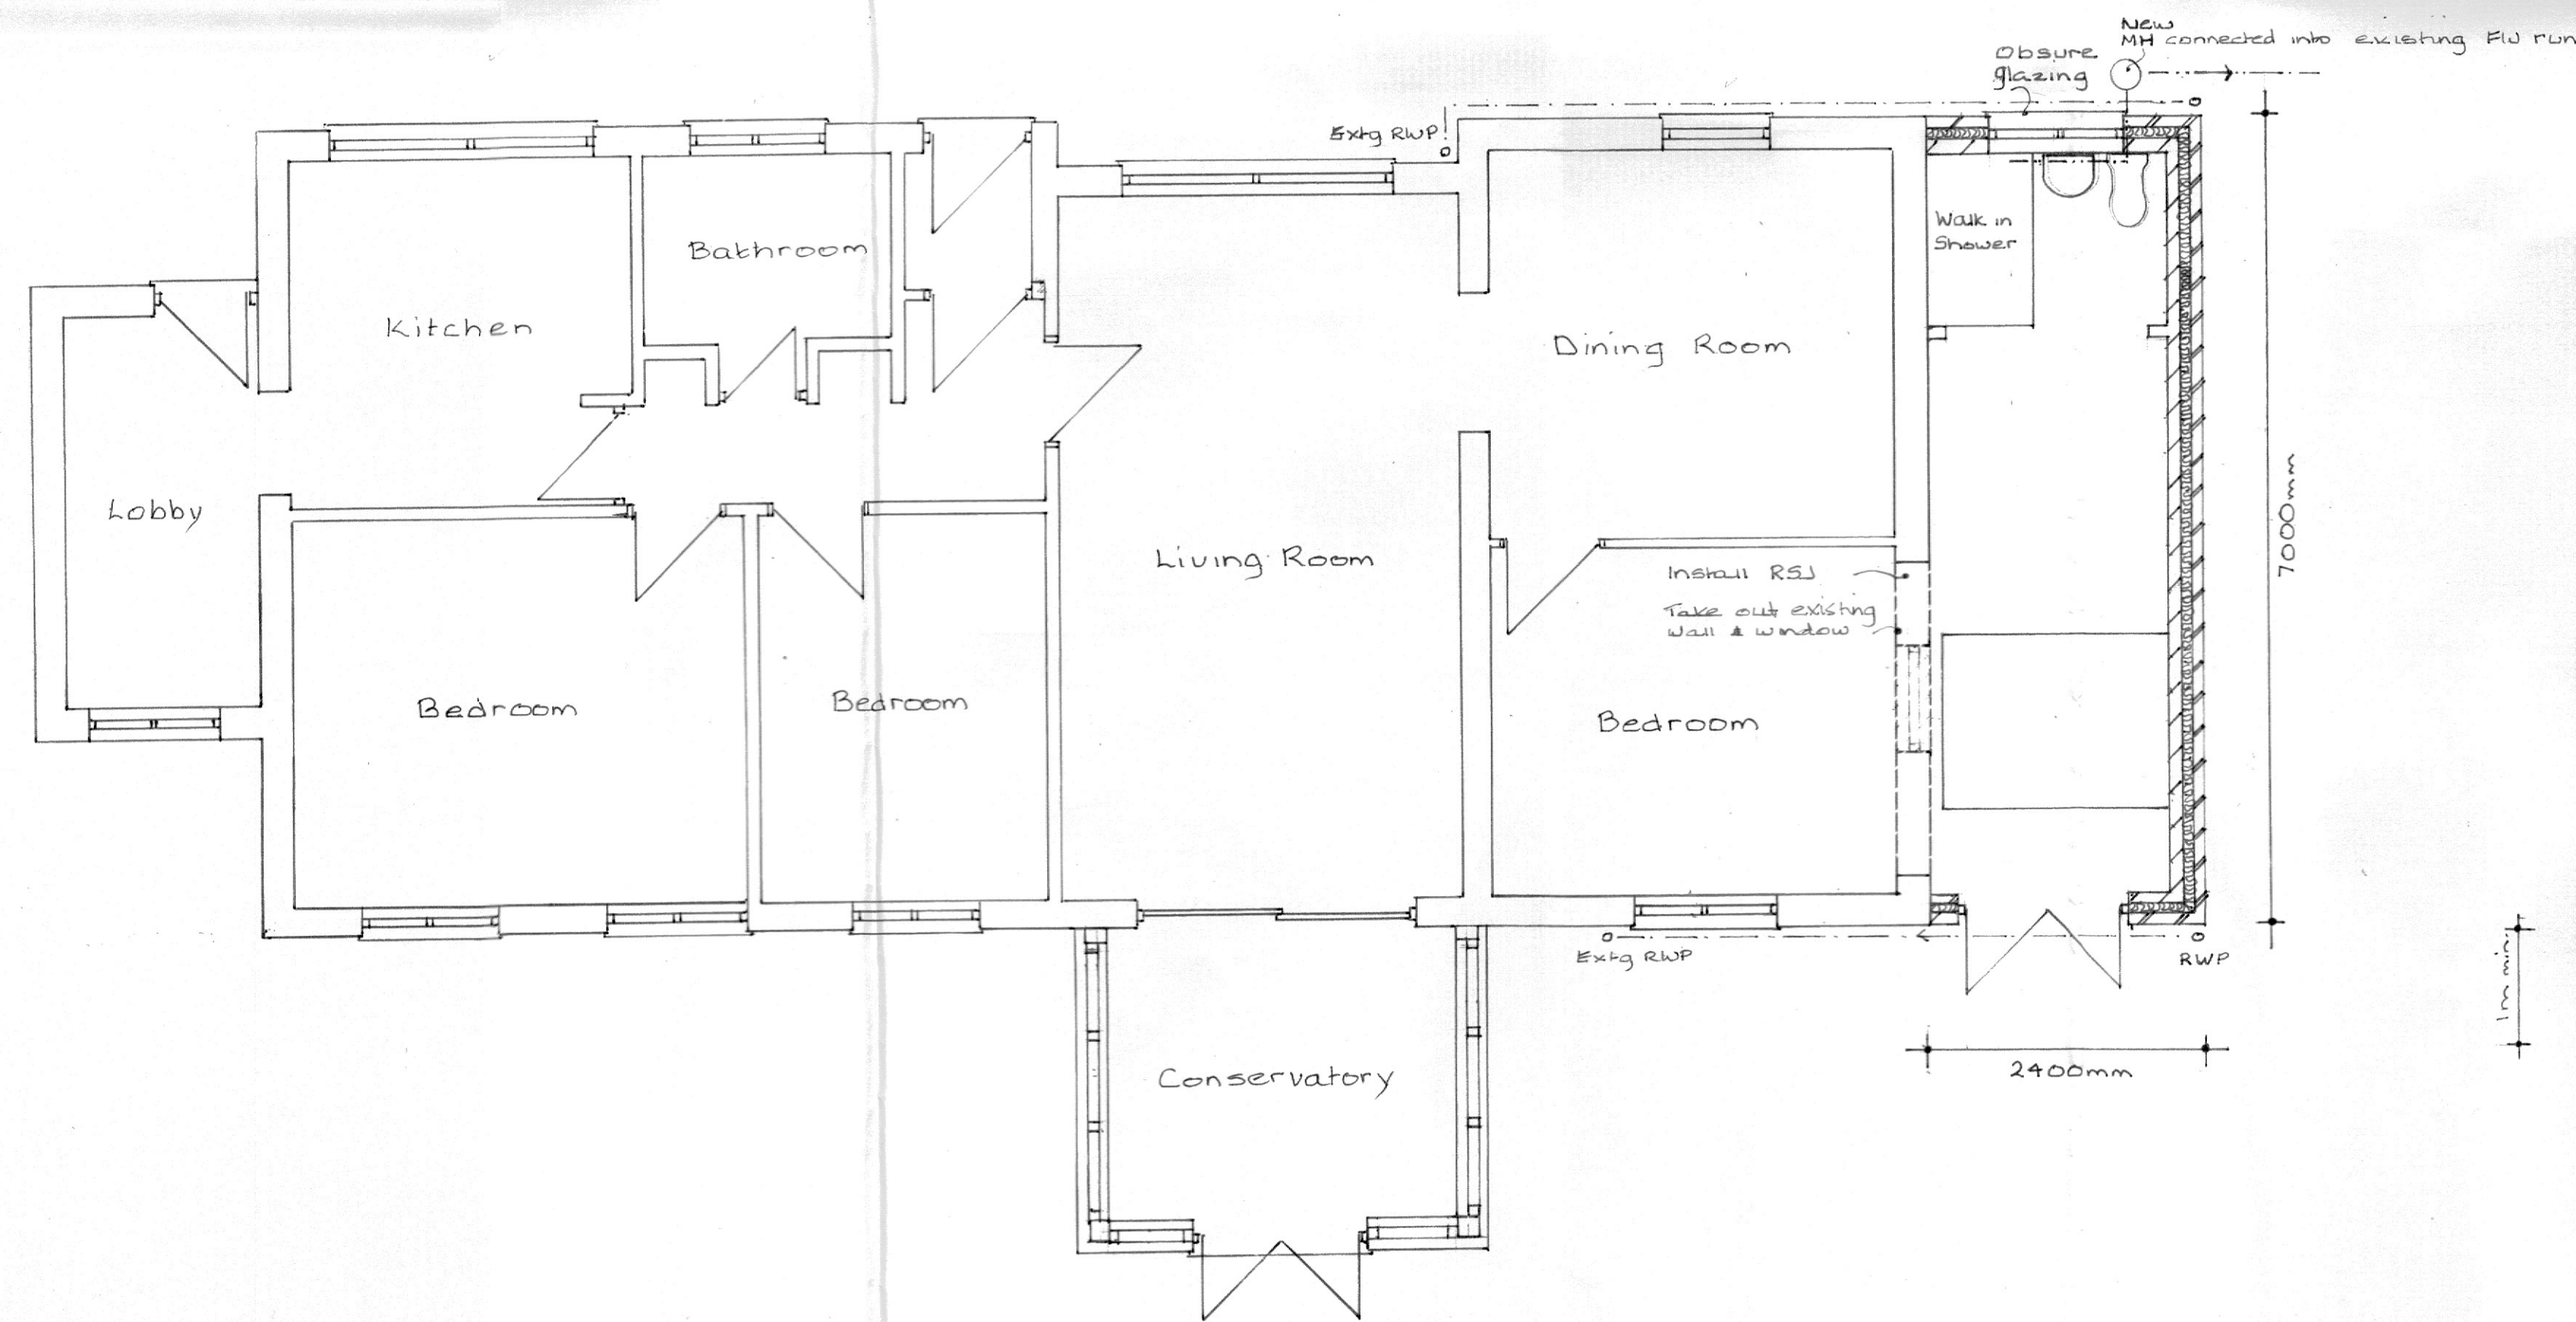

Floor plan

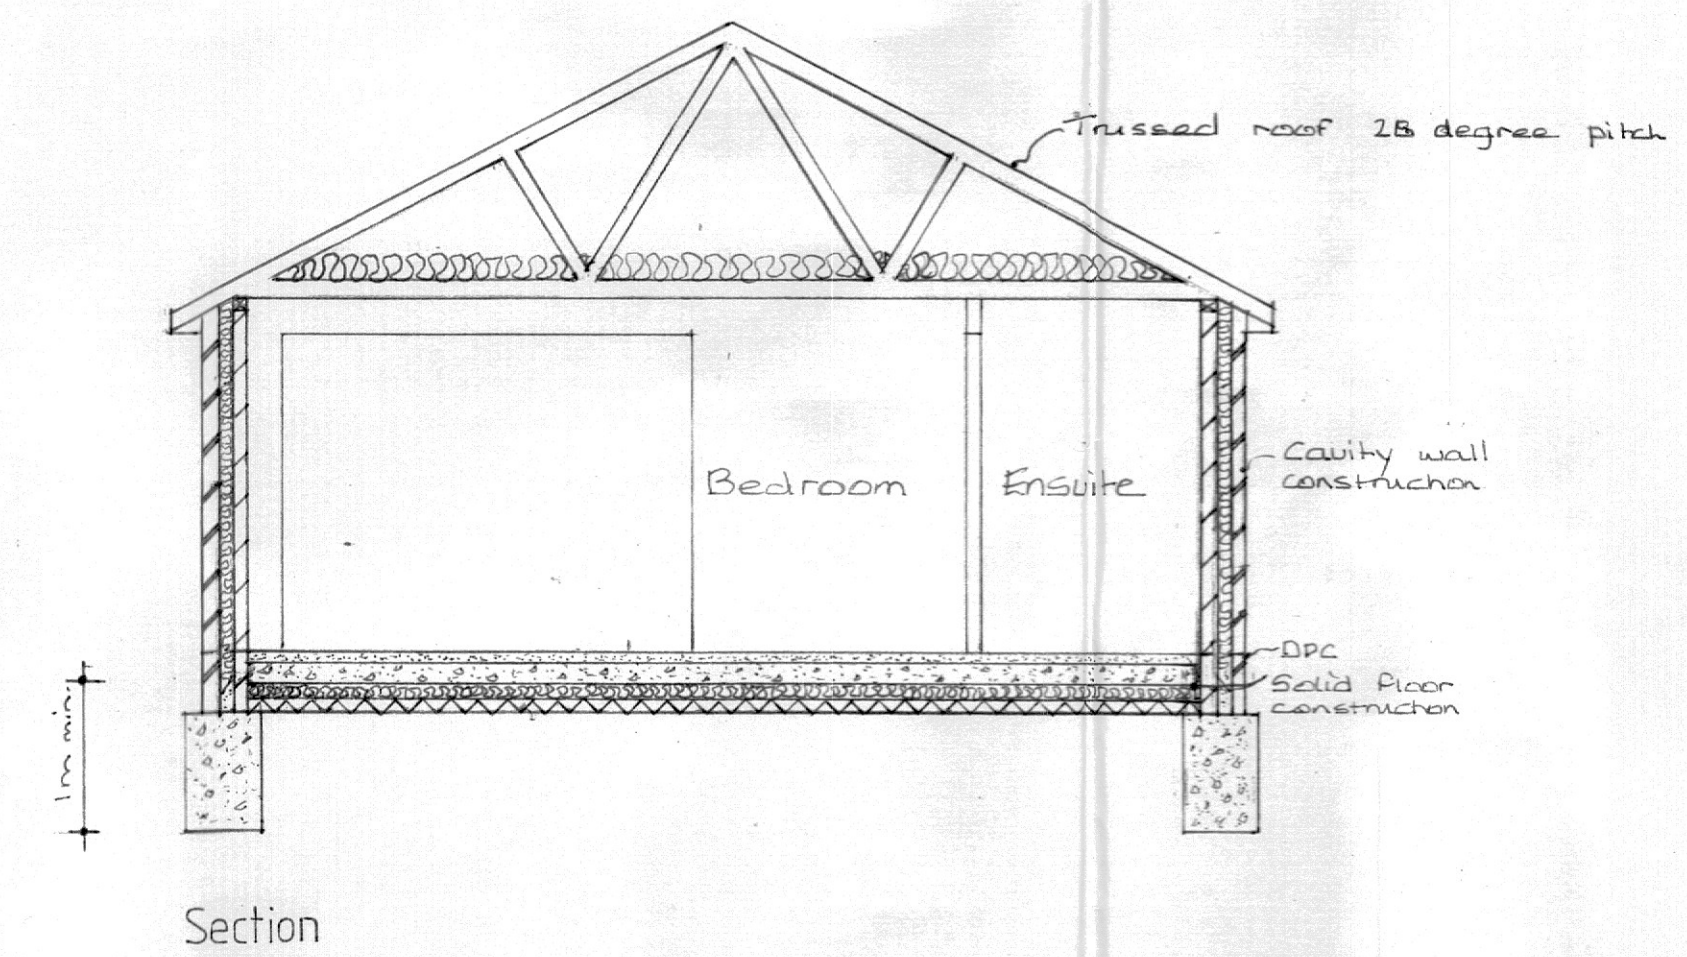

Section

N.B. Do not scale any measurements from this drawing. All measurements to be checked on site before work commences. This drawing is produced for Planning & Building control only.

Client
MR A. Mildren

Title
Proposed side extension to form ensuite and extend existing bedroom
43 PRETYMAN AVENUE, BACTON

Scale	Date	Drawn No	Revision
1:50, 1:100	Sept 2021	75.01.21	B
A. Section and drainage added 10.2.22			
B. External Finish changed May 2023			