


DC  
MAY 23

# SITE LOCATION PLAN


Scale: 1:1250

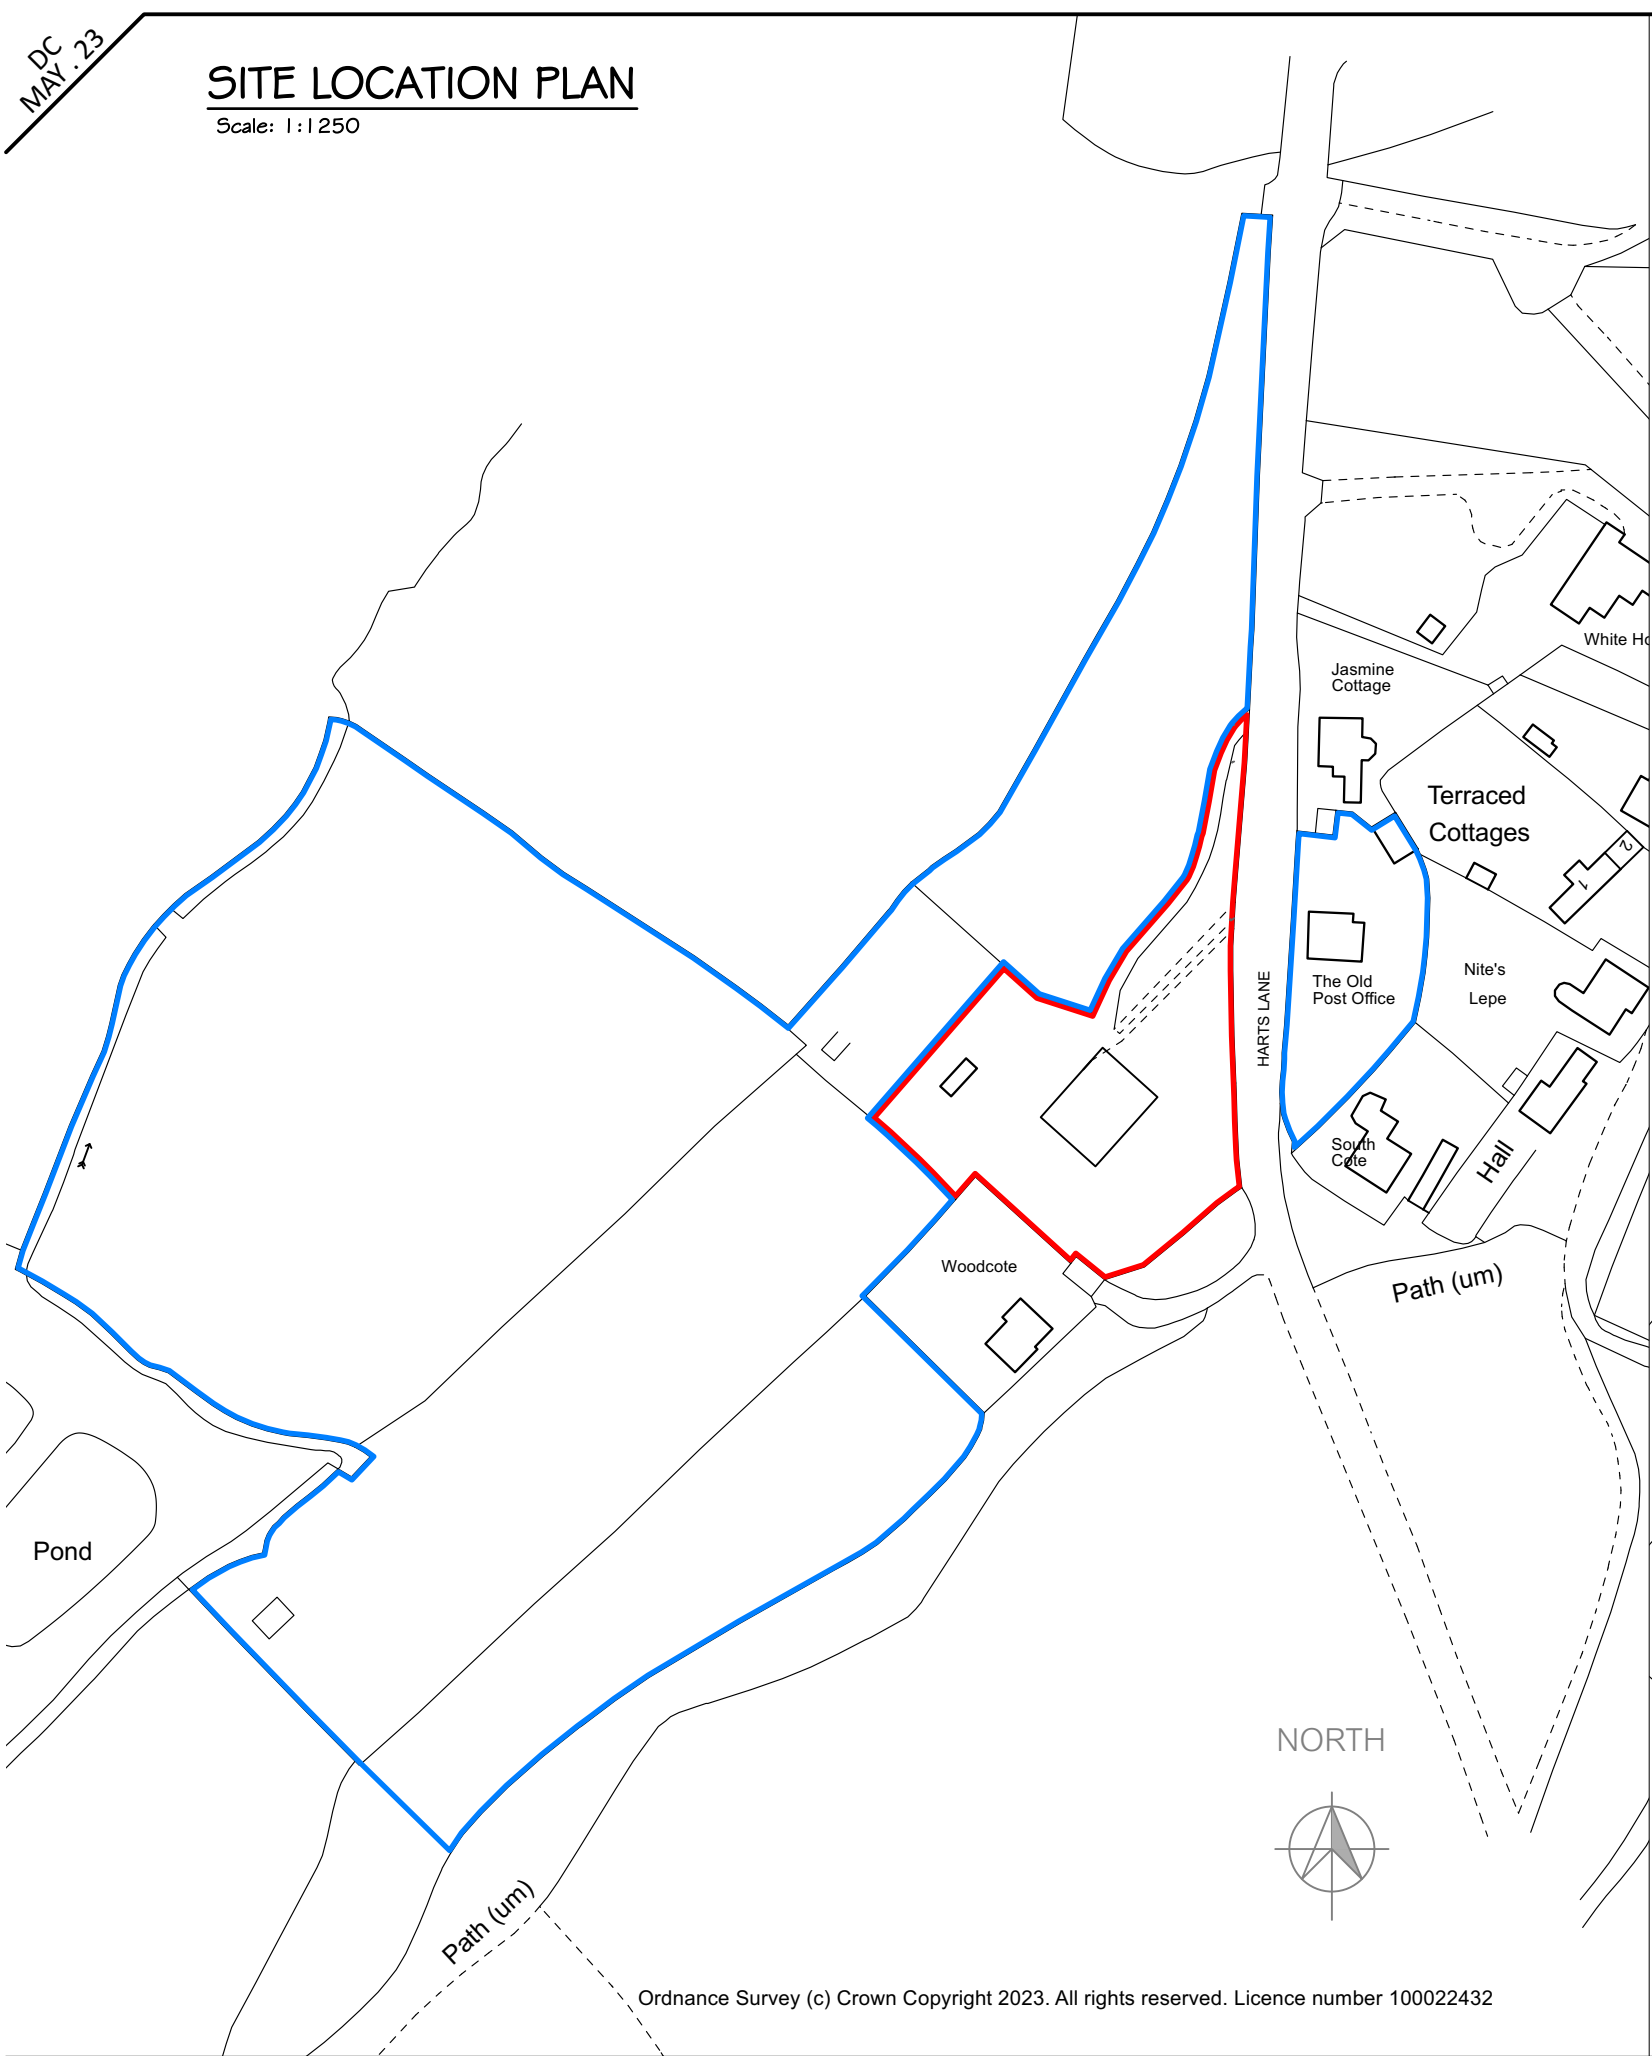

Ordnance Survey (c) Crown Copyright 2023. All rights reserved. Licence number 100022432

# BLOCK PLAN

Scale: 1:500

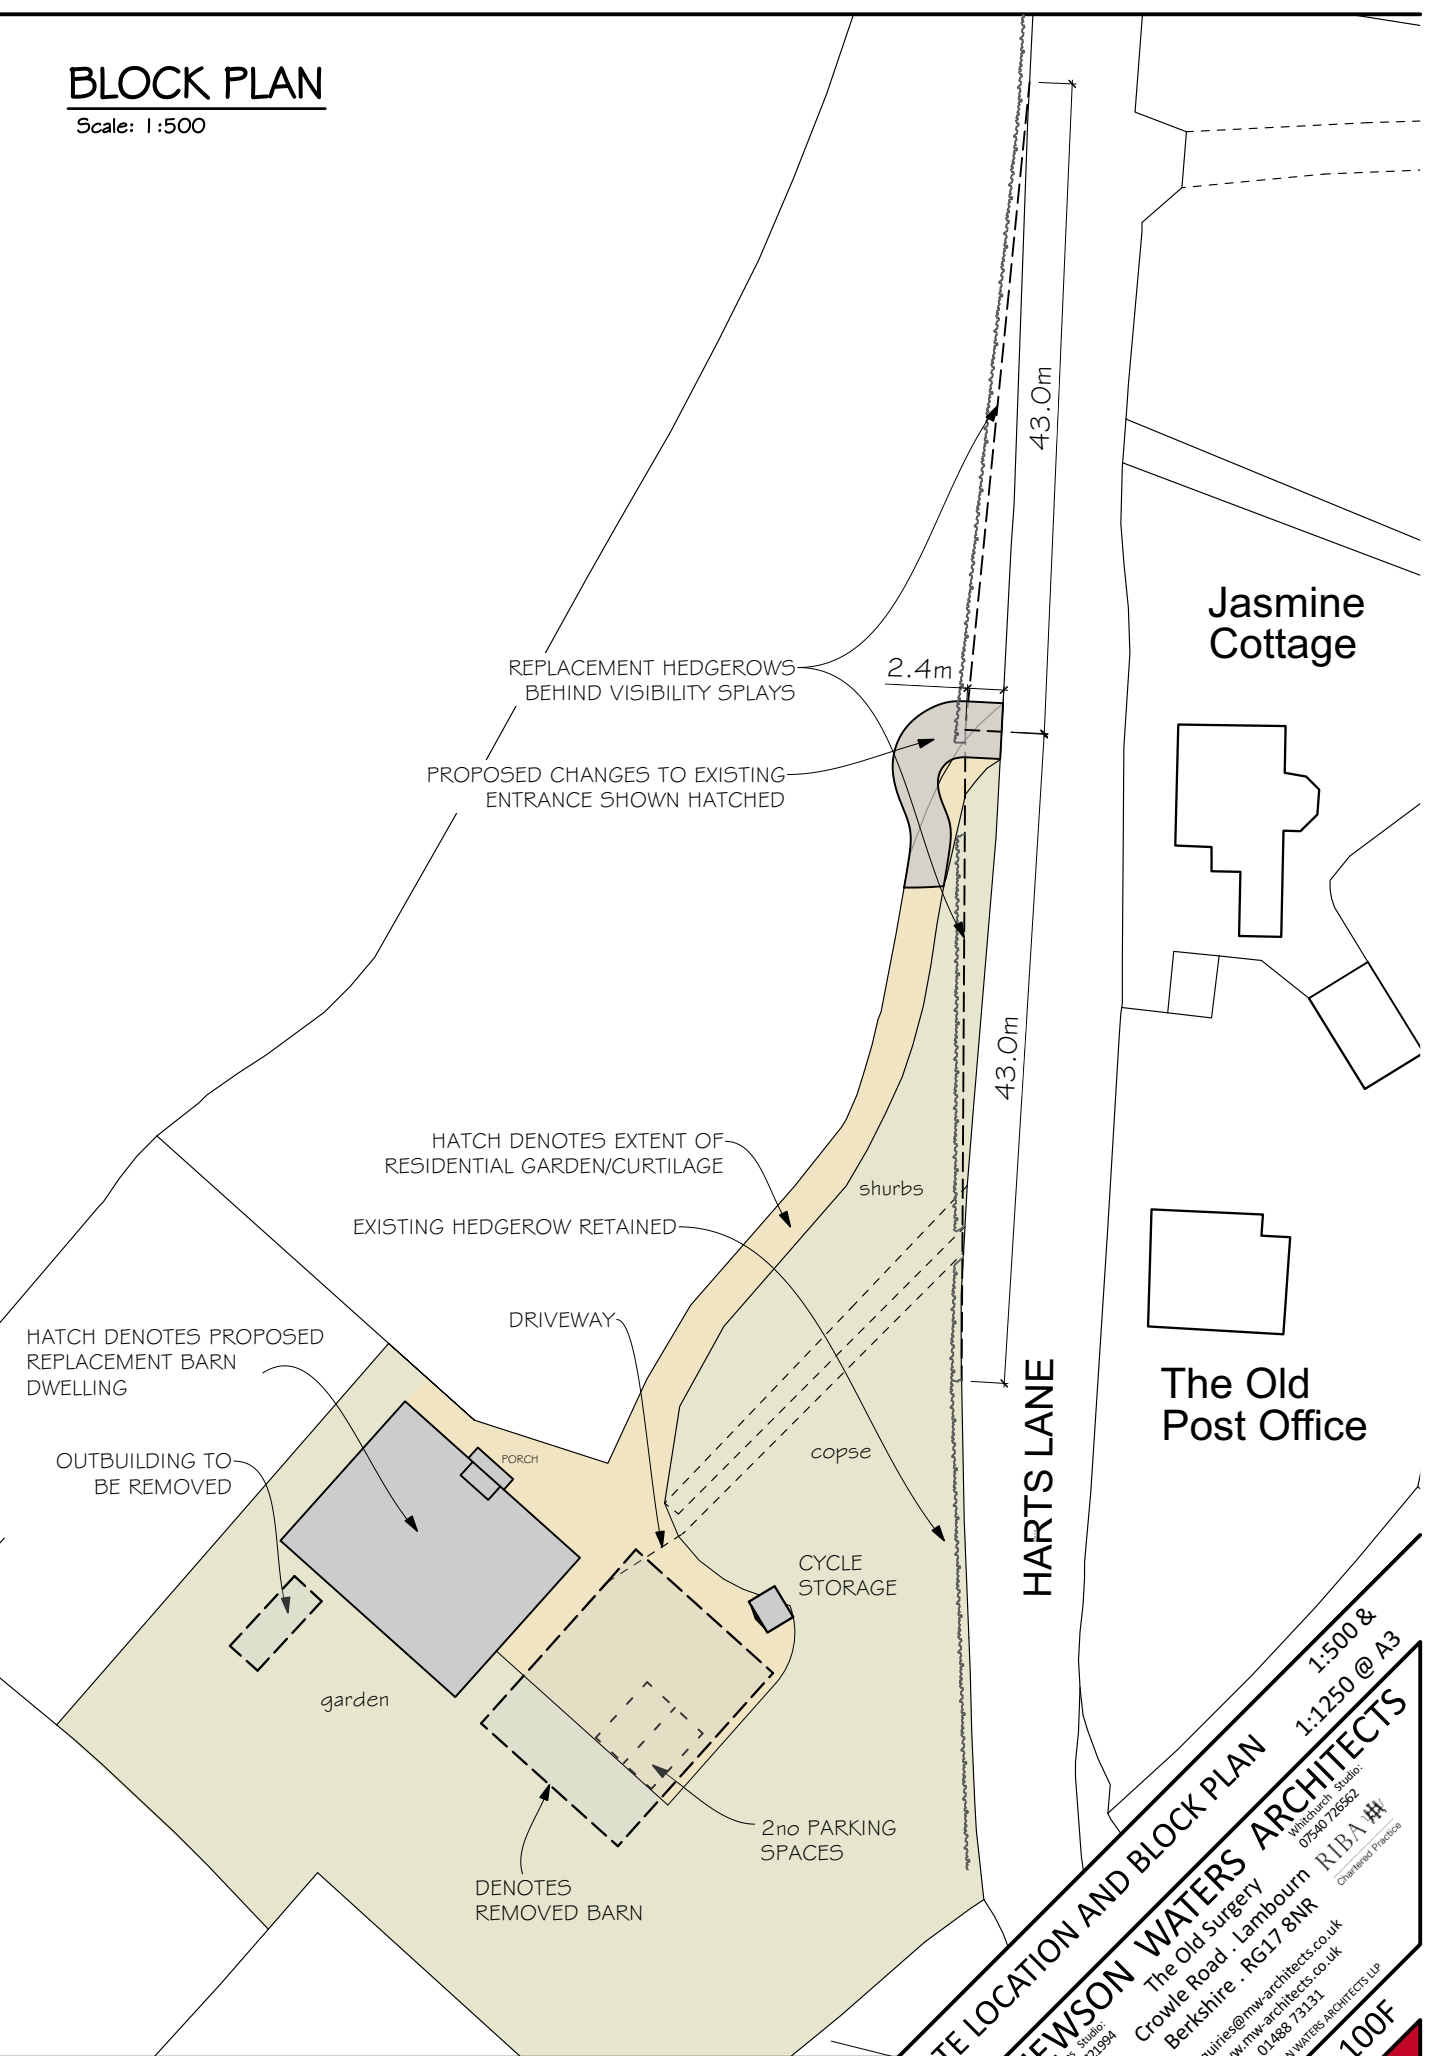

# LAND OPPOSITE THE OLD POST OFFICE, HARTS LANE, NEWTOWN, RG20 9AP

**MATHEWSON WATERS ARCHITECTS**  
 1:500 & 1:1250 @ A3  
 Crowle Road · Lambourn  
 Berkshire · RG17 8NR  
 enquiries@mww-architects.co.uk  
 www.mww-architects.co.uk  
 01888 73131  
 RIBA #  
 Chartered Practitioner  
 © MATHEWSON WATERS ARCHITECTS LLP  
 20112 100F

ALL FIGURED DIMENSIONS ARE TO BE TAKEN IN PREFERENCE TO SCALED DIMENSIONS AND ANY INACCURACIES ARE TO BE REPORTED TO THE ARCHITECT. DIMENSIONS TO BE CHECKED ON SITE BEFORE ANY WORK IS PUT IN HAND OR PREFABRICATED. COPYRIGHT OF THIS DRAWING IS RETAINED BY THE ARCHITECT AND IT MUST NOT BE REPRODUCED WITHOUT THEIR WRITTEN CONSENT.