





1 BLOCK PLAN
SCALE 1 : 500

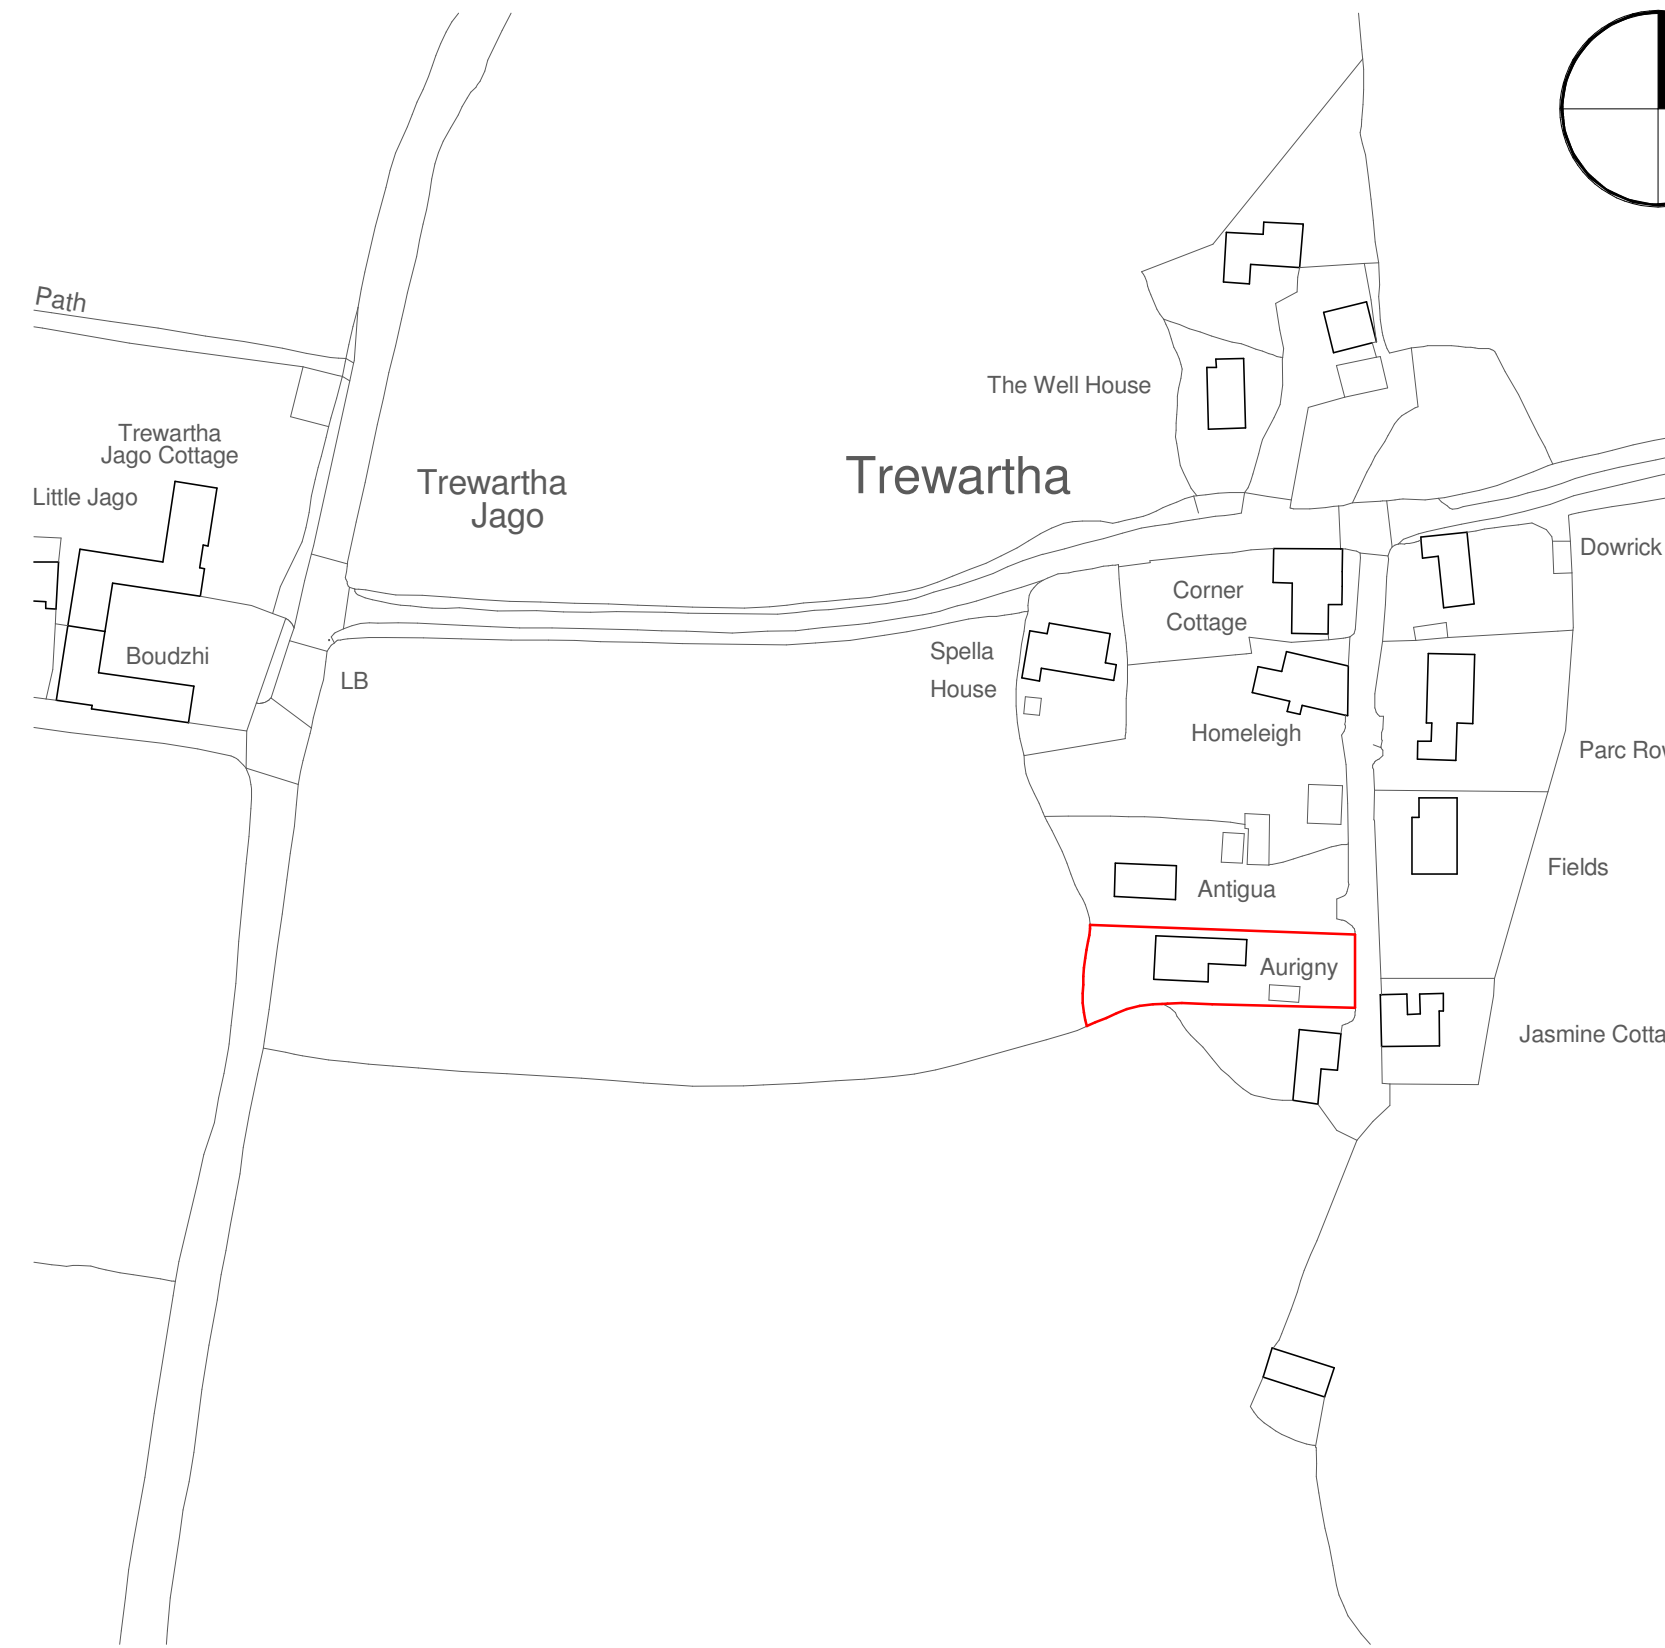

2 LOCATION PLAN
SCALE 1 : 1250

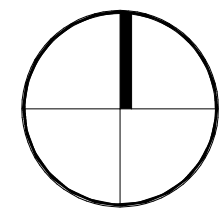


This drawing is copyright and may not be altered, traced, copied, photographed or used for any purpose other than that for which it is issued without written permission from CSA Architects.
Contractors are not to scale from this drawing, but to check all dimensions on site prior to the commencement of work.
Any discrepancies should be reported to the Architect.
All details shown on this drawing are based upon typical site conditions related to the area. No responsibility can be accepted for abnormal conditions unless reported to the Architects, so that design amendments may be considered.

NOTES / REVISIONS

| REV | DATE | NOTES | BY |
|-----|----------|---------------|----|
| - | 05.11.18 | Initial Issue | JS |

ORIGINAL DRAWING SIZE : A1

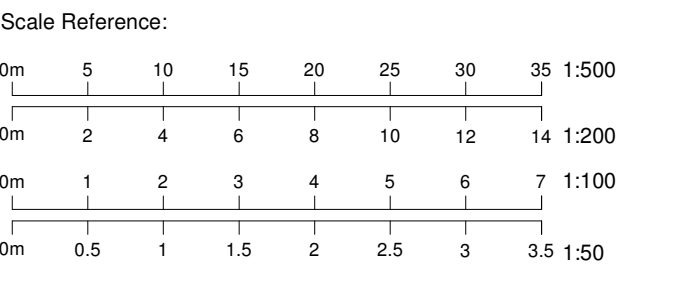

CSA Architects
RIBA Chartered Practice

Tel 01872 265 310
www.csa-architects.co.uk
info@csa-architects.co.uk
St Piran House, Heron Way
Newham, Truro, Cornwall, TR1 2XN



Client
MR & MRS LARK

Job Description / Location
EXTENSION AND ALTERATIONS

**AURIGNY
TREWARTHA
VERYAN
TR2 5QJ**

Drawing Title
LOCATION PLAN

| Date | Scale | Drawn By | Checked |
|---------|-------------|----------|---------|
| MAR 18 | | JS | DM |
| Job No. | Drawing No. | Revision | |
| 3218 | 001 | - | |

PRELIMINARY