


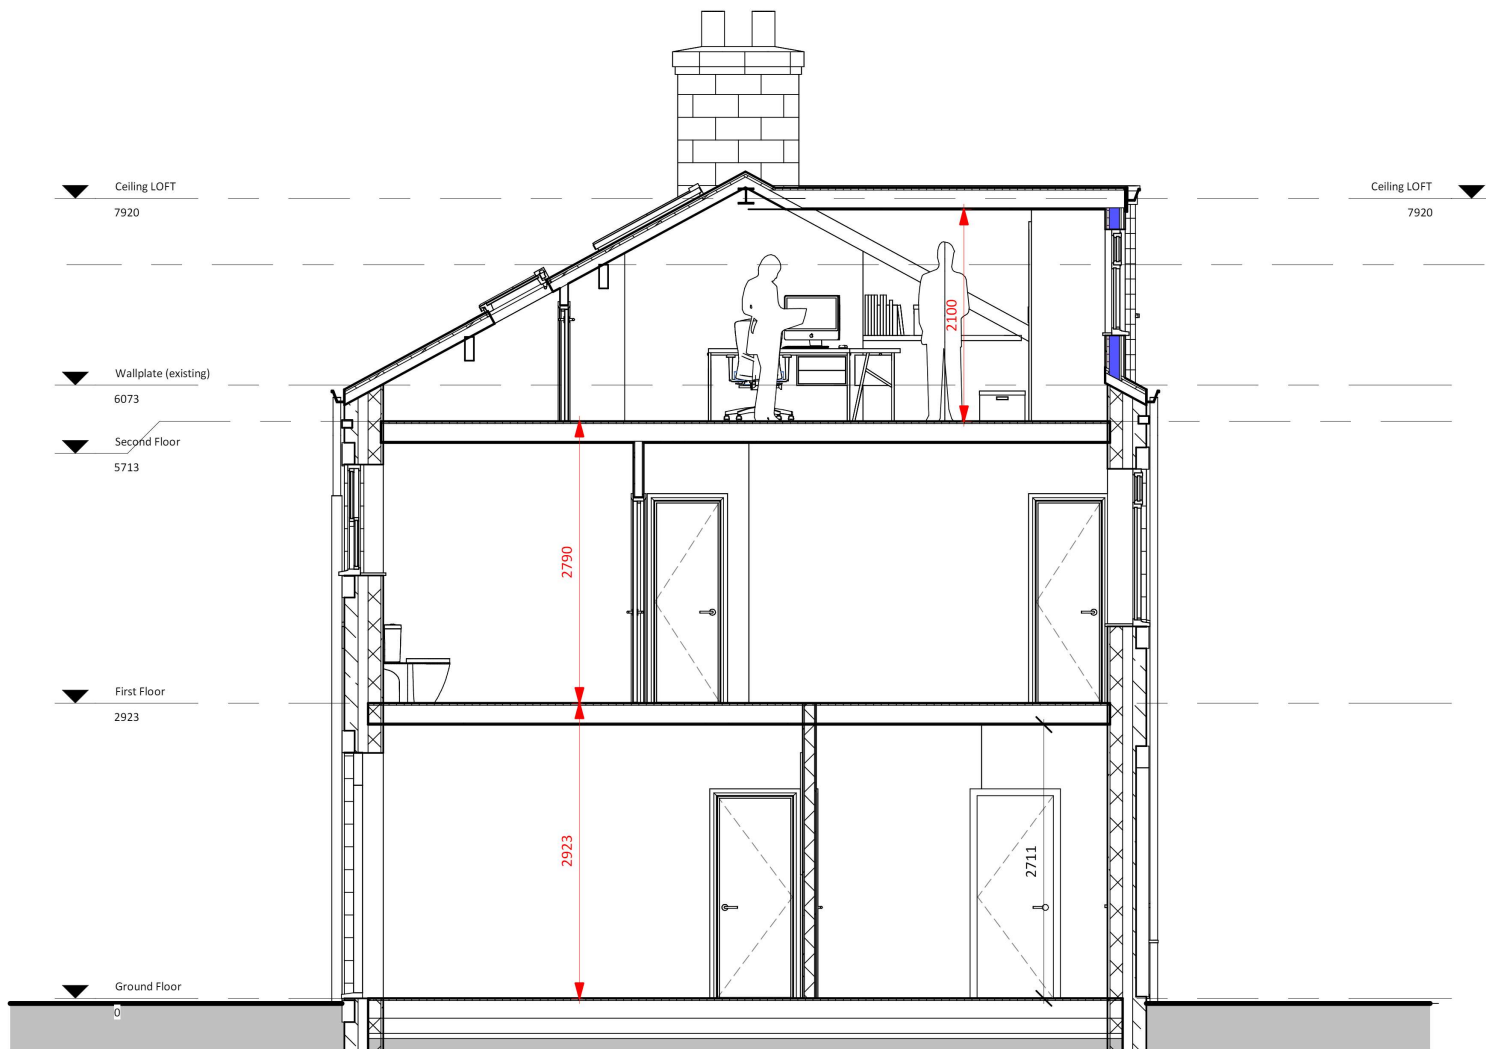

Proposed Section
1 : 50