



South-West

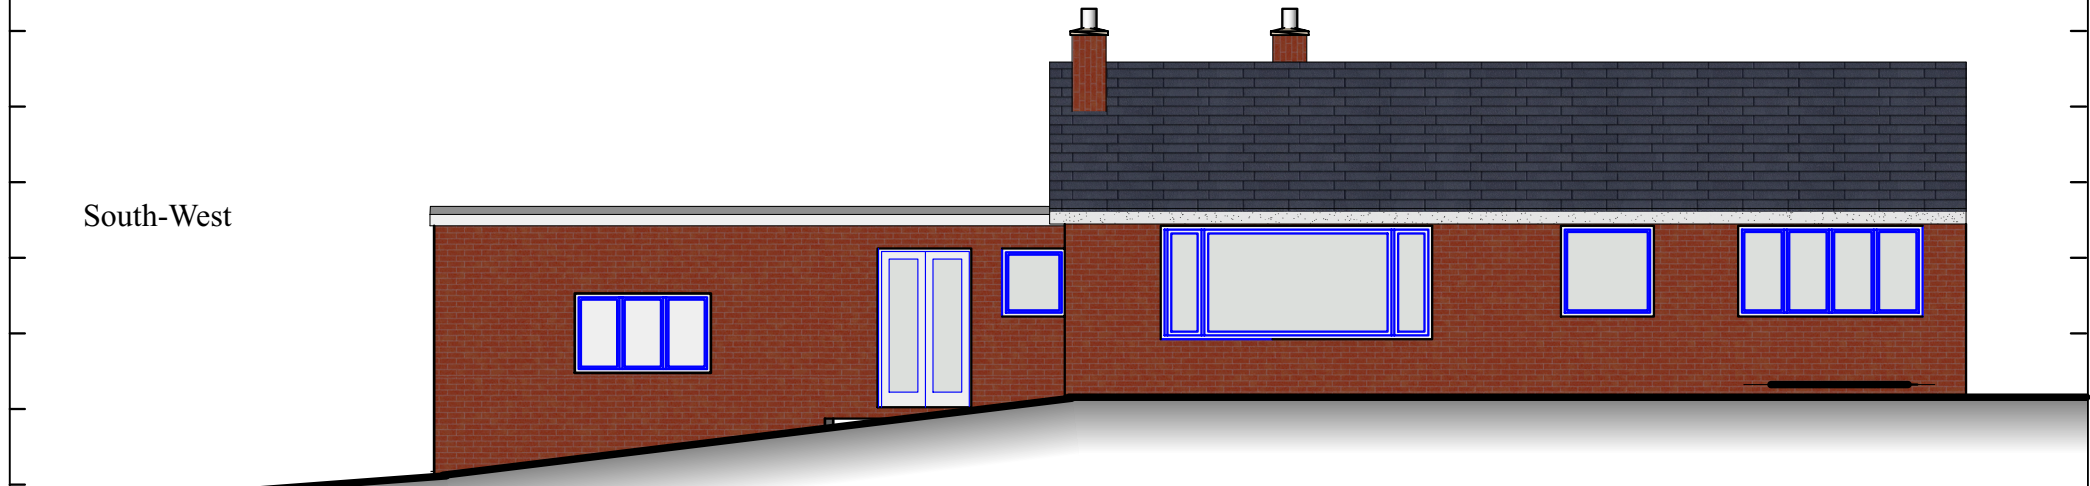

North-East section

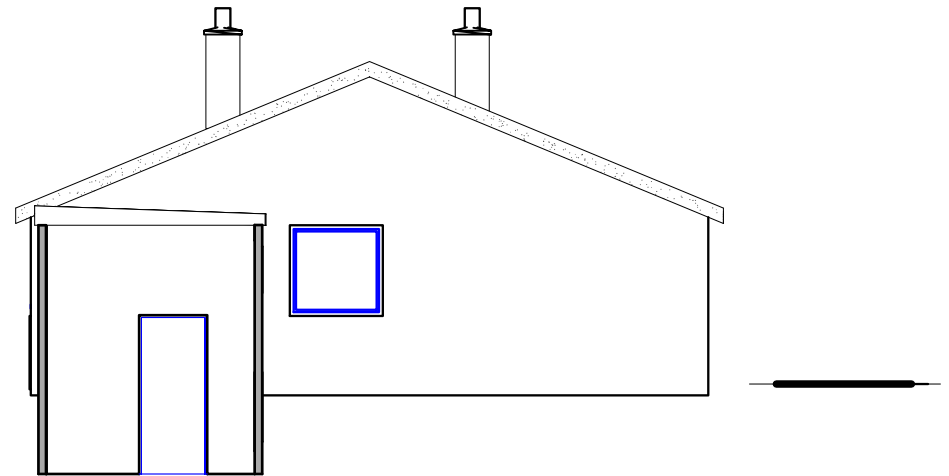

East

Project  
 Alterations to 21 Woodlands SR7 0EP

Sheet  
 Existing Elevations - sheet 2


Scale:  
 1/100

Client  
 Mr. John Christie

Job Ref. Sheet. Ref.  
 223.07 / 06 D

Revisions  
 C. Stair to garage moved. 13/3/23 RV  
 D. Boundary red line redrawn. 9/5/23 RV

(if printed at A4 landscape)

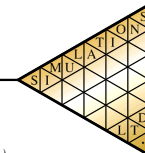

SIMULATIONS Ltd.  
 Tel. 0191 513 0077  
 rv@simulations.plus.com  
 The Old Forge,  
 Seaton Lane,  
 Seaham SR7 0LS  
 Co. Reg. No. 1881795