




 


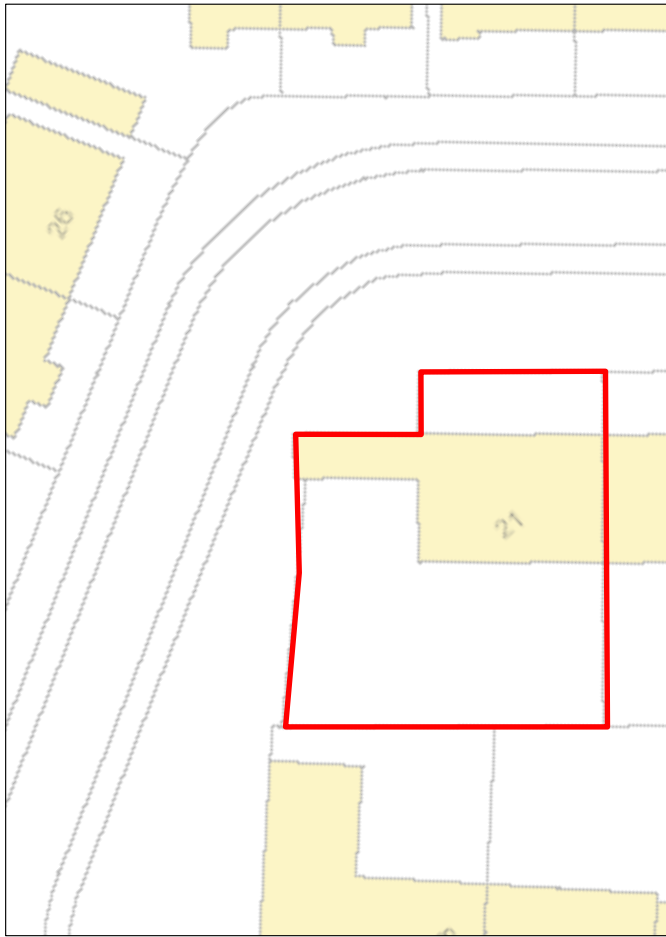

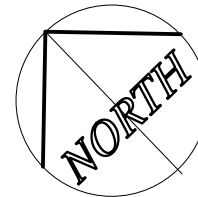








1/1250



1/500



Project drawings

- 1  0 [Site Location]
- 2  01 [As Existing 200th]
- 3  02 [Ground Floor exg]
- 4  04 [Roof exg]
- 5  05 [Eles Existing 1]
- 6  06 [Eles Exg 2]
- 7  07 [Eles Exg 3]
- 8  09 [Section]
- 9  10 [Section 2]
- 10  12 [Ground Floor prop]
- 11  13 [First Floor prop]
- 12  14 [Roof Plan Prop]
- 13  15 [Eles Prop 1]
- 14  16 [Eles Prop 2]
- 15  17 [Eles Prop 3]

Project
Alterations to 21 Woodlands SR7 0EP


Sheet
Site Location / As Existing

Scale:
1/1250, 1/500

Client
Mr. John Christie


Job Ref. Sheet. Ref.
223.07 / 00 B

Revisions
A. As per client. 27/2/23 RV
B. Planning application. 1/3/23 RV

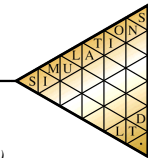

SIMULATIONS Ltd.
Tel. 0191 513 0077
rv@simulations.plus.com
The Old Forge,
Seaton Lane,
Seaham SR7 0LS
Co. Reg. No. 1881795

(if printed at A4 landscape)

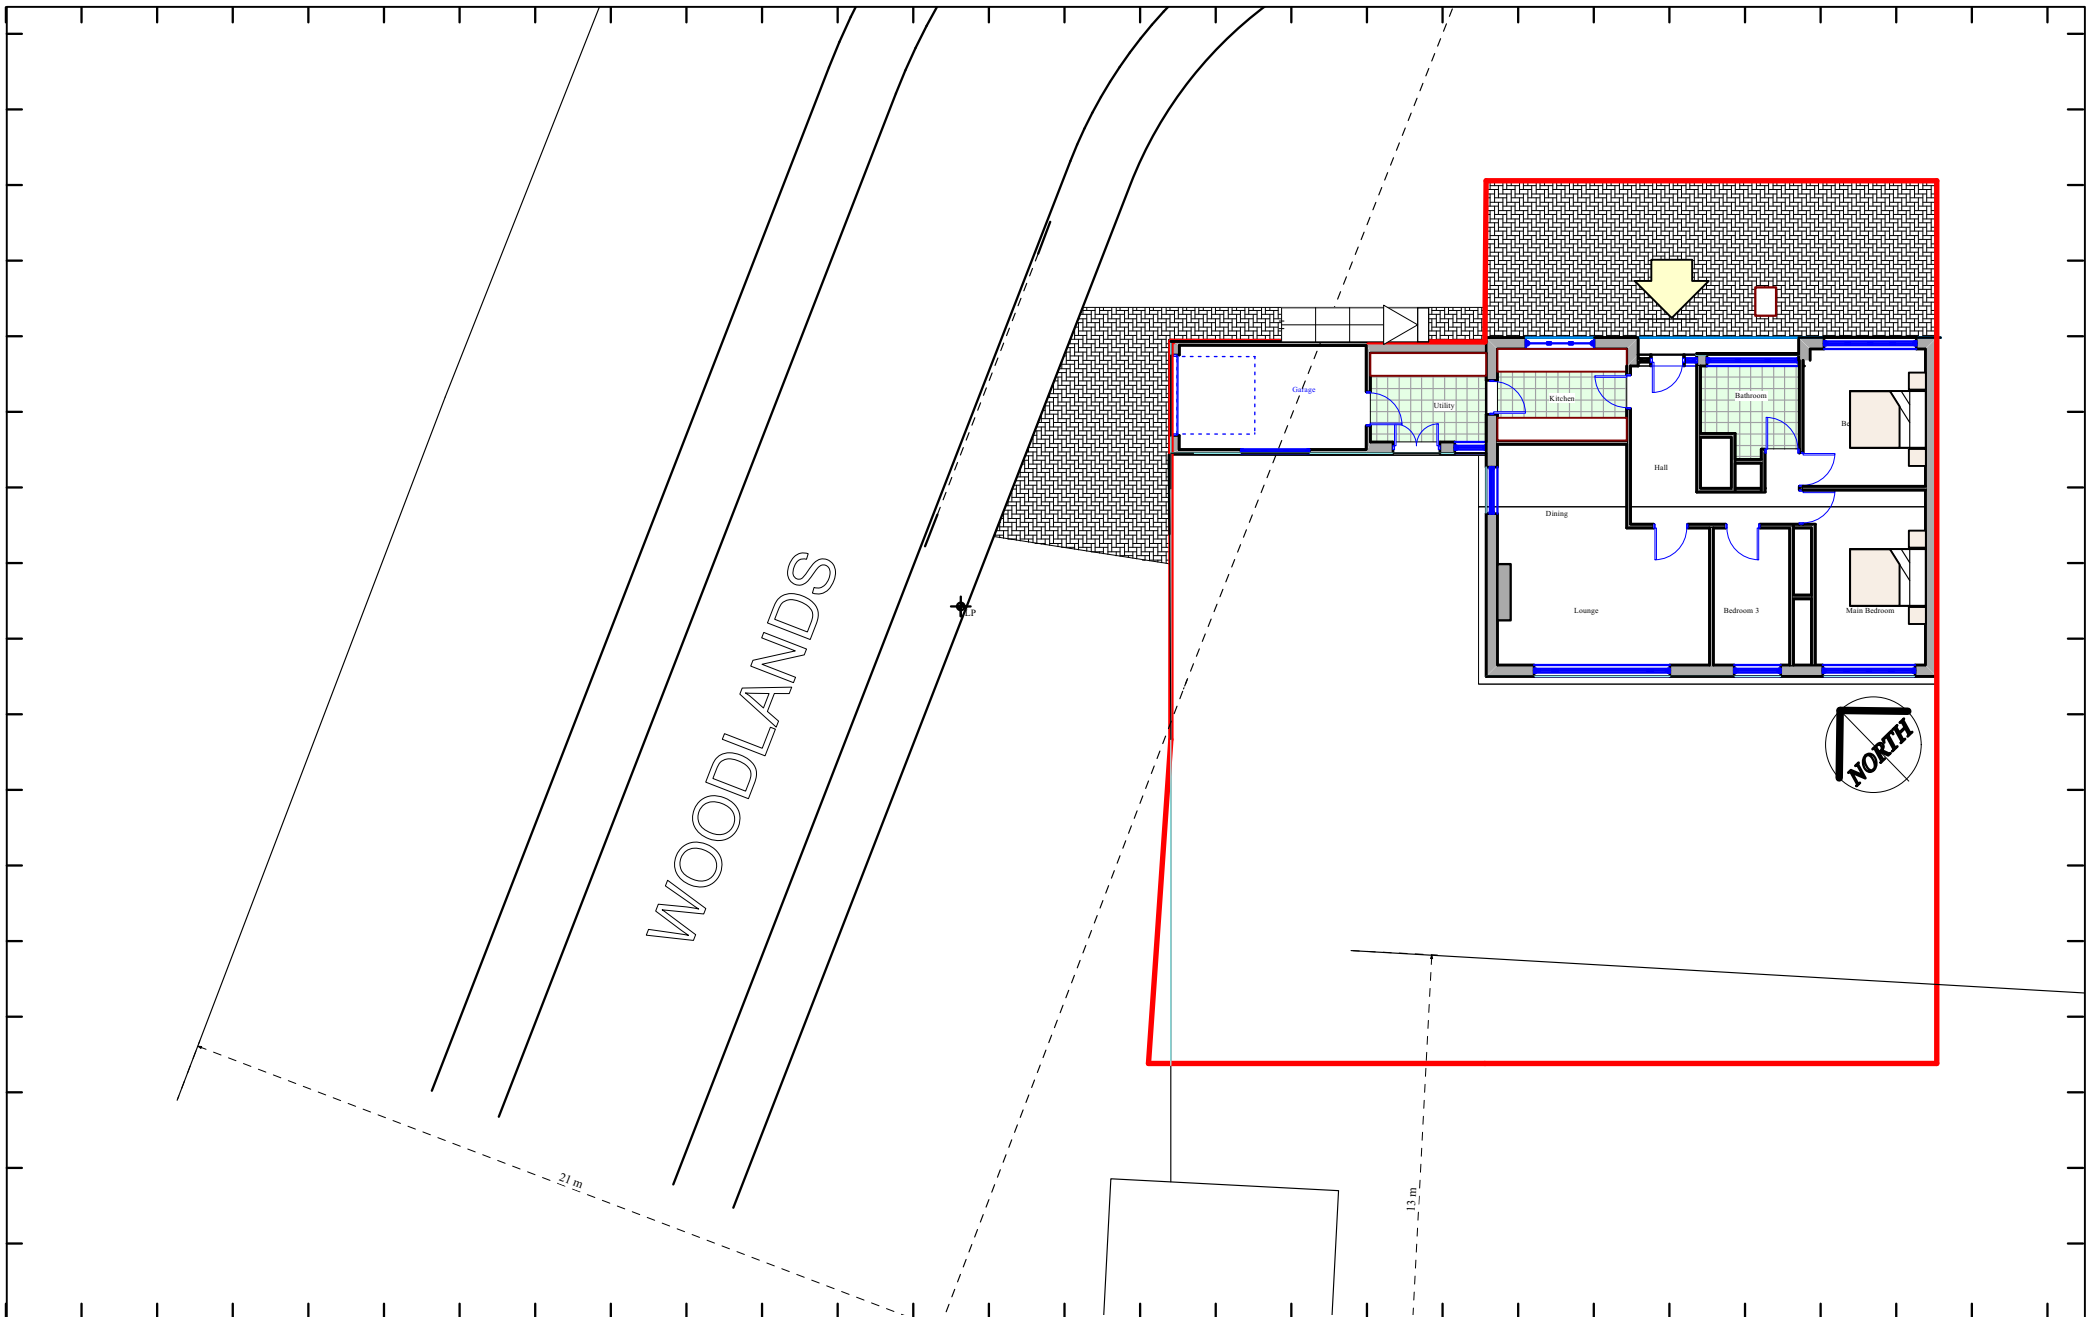

Project
Alterations to 21 Woodlands SR7 0EP

Sheet
Site As Existing

Scale:
1/200


Client
Mr. John Christie

Job Ref. 223.07 / **Sheet Ref.** 01 **B**

Revisions
A. As per client. 27/2/23 RV
B. Planning application. 1/3/23 RV

SIMULATIONS Ltd.
Tel. 0191 513 0077
rv@simulations.plus.com
The Old Forge,
Seaton Lane,
Seaham SR7 0LS
Co. Reg. No. 1881795

(if printed at A4 landscape)

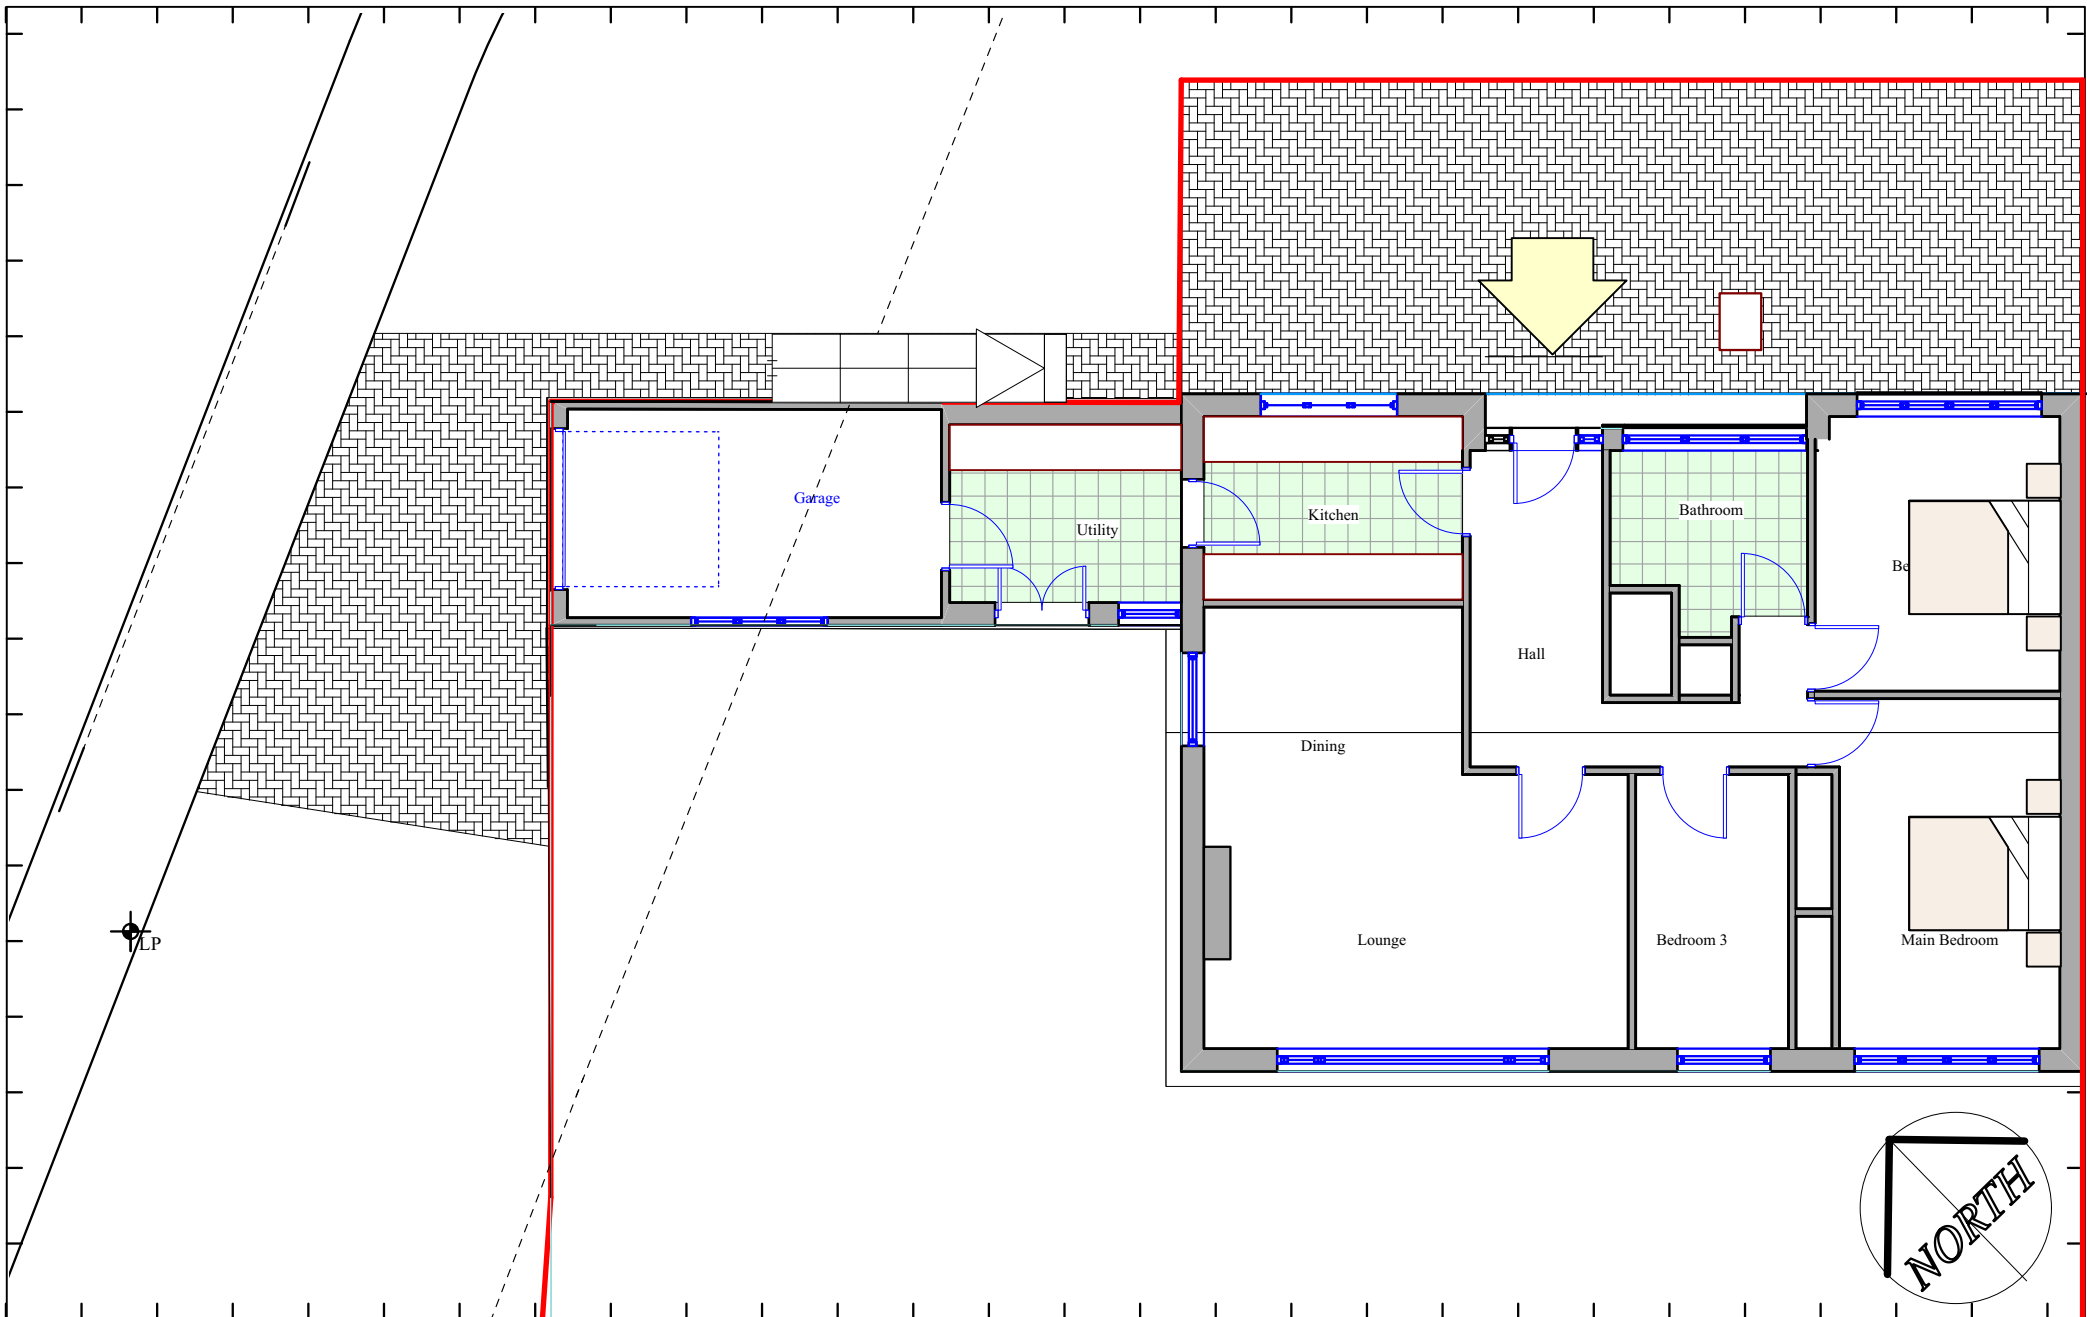

Project
 Alterations to 21 Woodlands SR7 0EP



Sheet
 Ground Floor Plan Existing

Scale:
 1/100

Client
 Mr. John Christie


Job Ref. Sheet. Ref.
 223.07 / 02 B

Revisions
 A. As per client. 27/2/23 RV
 B. Planning application. 1/3/23 RV

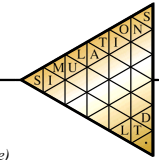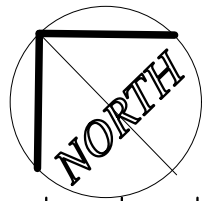

SIMULATIONS Ltd.
 Tel. 0191 513 0077
 rv@simulations.plus.com
 The Old Forge,
 Seaton Lane,
 Seaham SR7 0LS
 Co. Reg. No. 1881795

(if printed at A4 landscape)

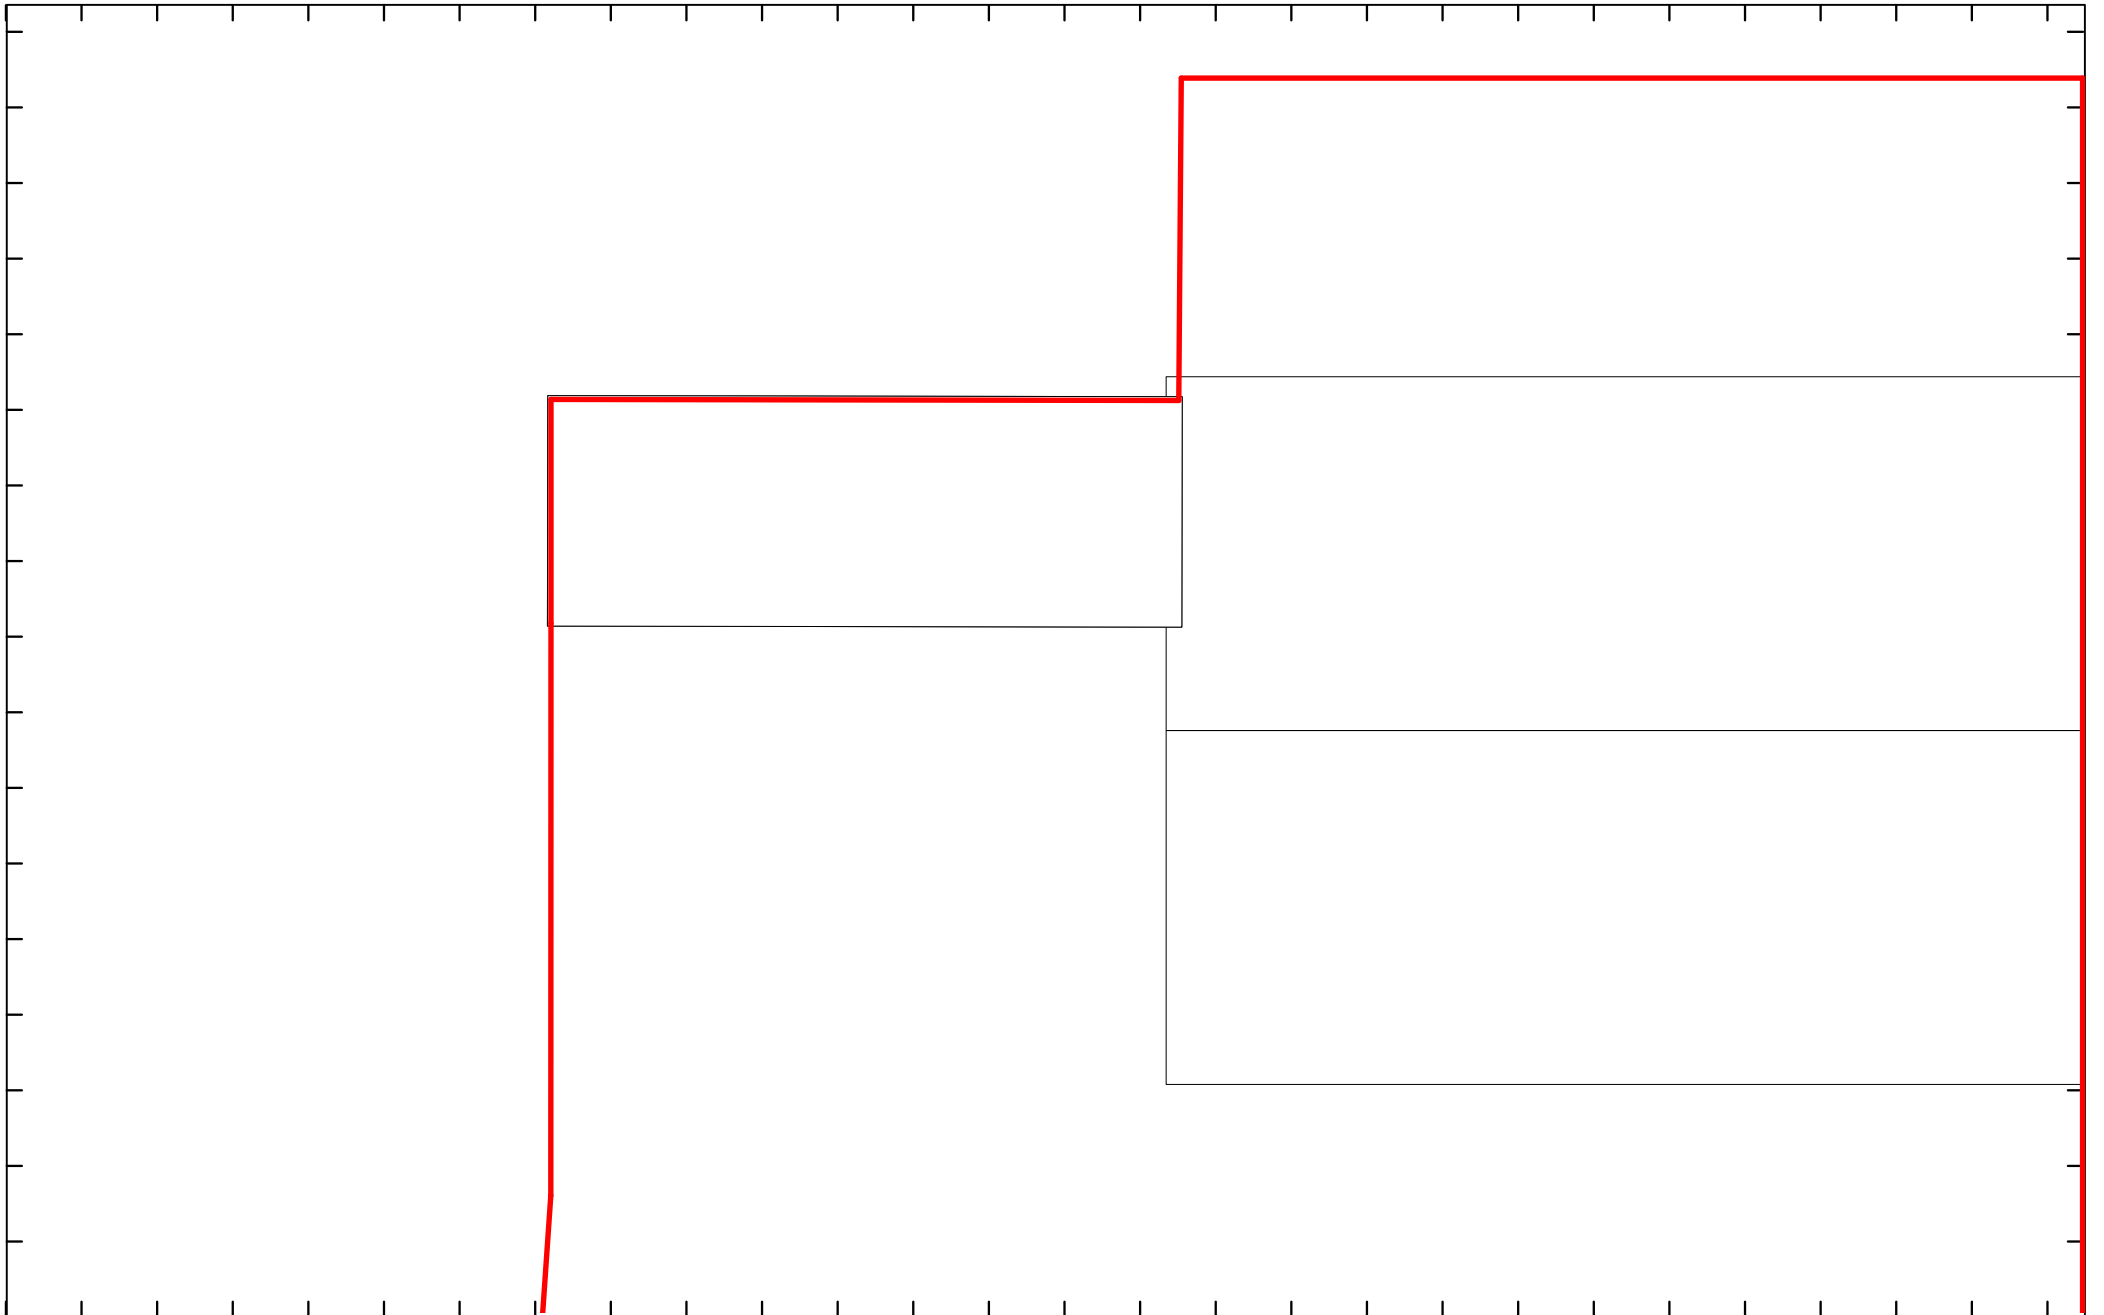

Project
Alterations to 21 Woodlands SR7 0EP


Sheet
Roof Plan Existing

Scale:
1/100

Client
Mr. John Christie


Job Ref. 223.07 / **04** **B**

Revisions
A. As per client. 27/2/23 RV
B. Planning application. 1/3/23 RV

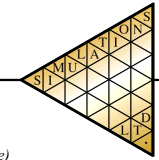

SIMULATIONS Ltd.
Tel. 0191 513 0077
rv@simulations.plus.com
The Old Forge,
Seaton Lane,
Seaham SR7 0LS
Co. Reg. No. 1881795

(if printed at A4 landscape)

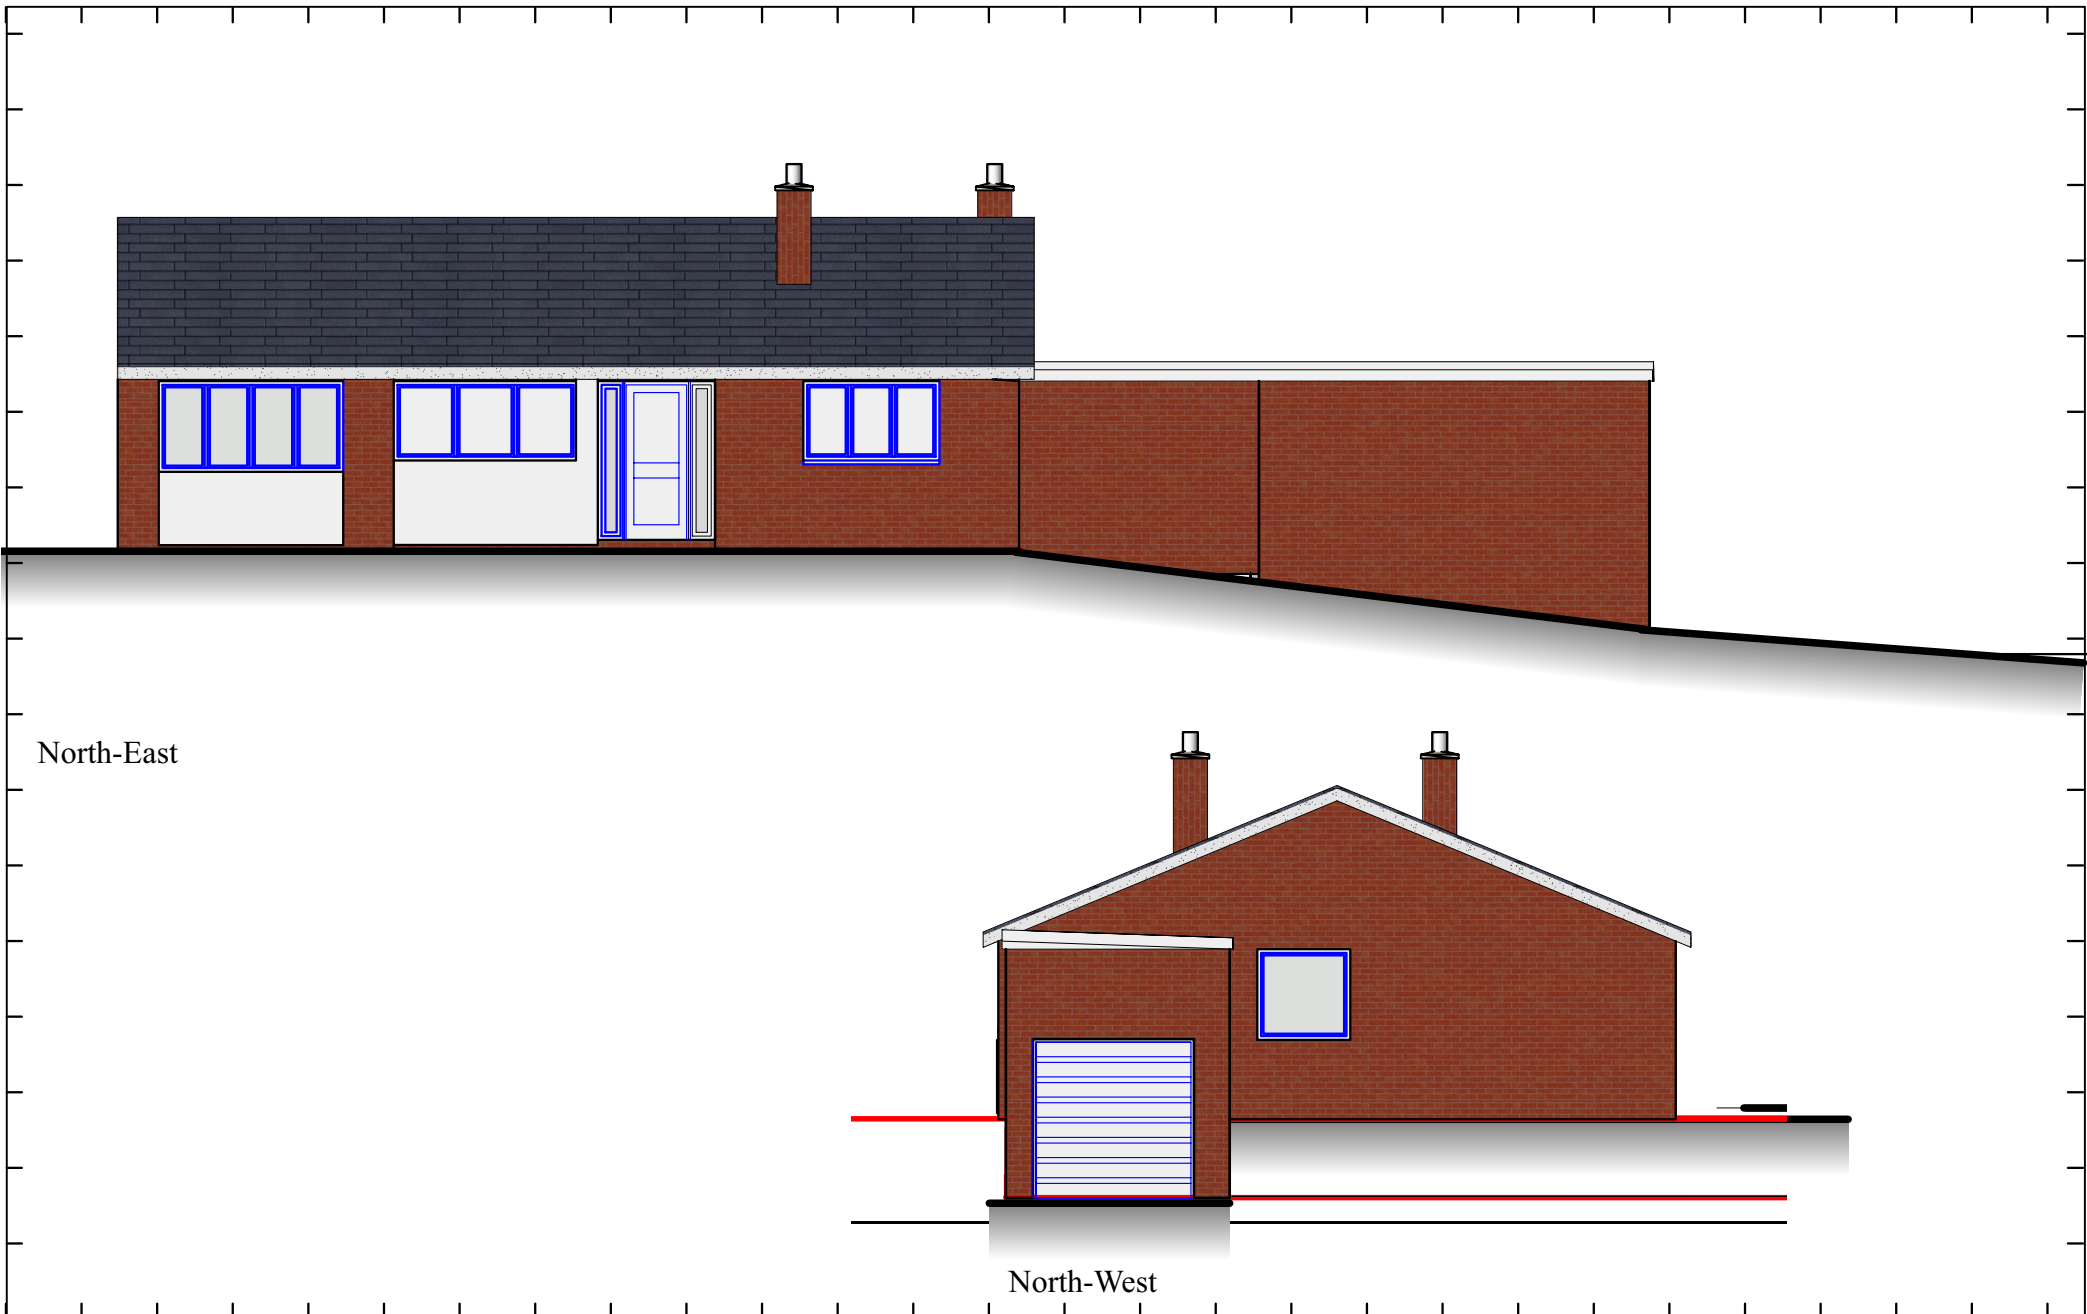

North-East

North-West

Project
Alterations to 21 Woodlands SR7 0EP


Sheet
Existing Elevations

Scale:
1/100

Client
Mr. John Christie

Job Ref. Sheet. Ref.
223.07 / 05 B


Revisions
A. As per client. 27/2/23 RV
B. Planning application. 1/3/23 RV

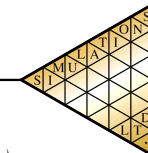


SIMULATIONS Ltd.
Tel. 0191 513 0077
rv@simulations.plus.com
The Old Forge,
Seaton Lane,
Seaham SR7 0LS
Co. Reg. No. 1881795

(if printed at A4 landscape)

South-West

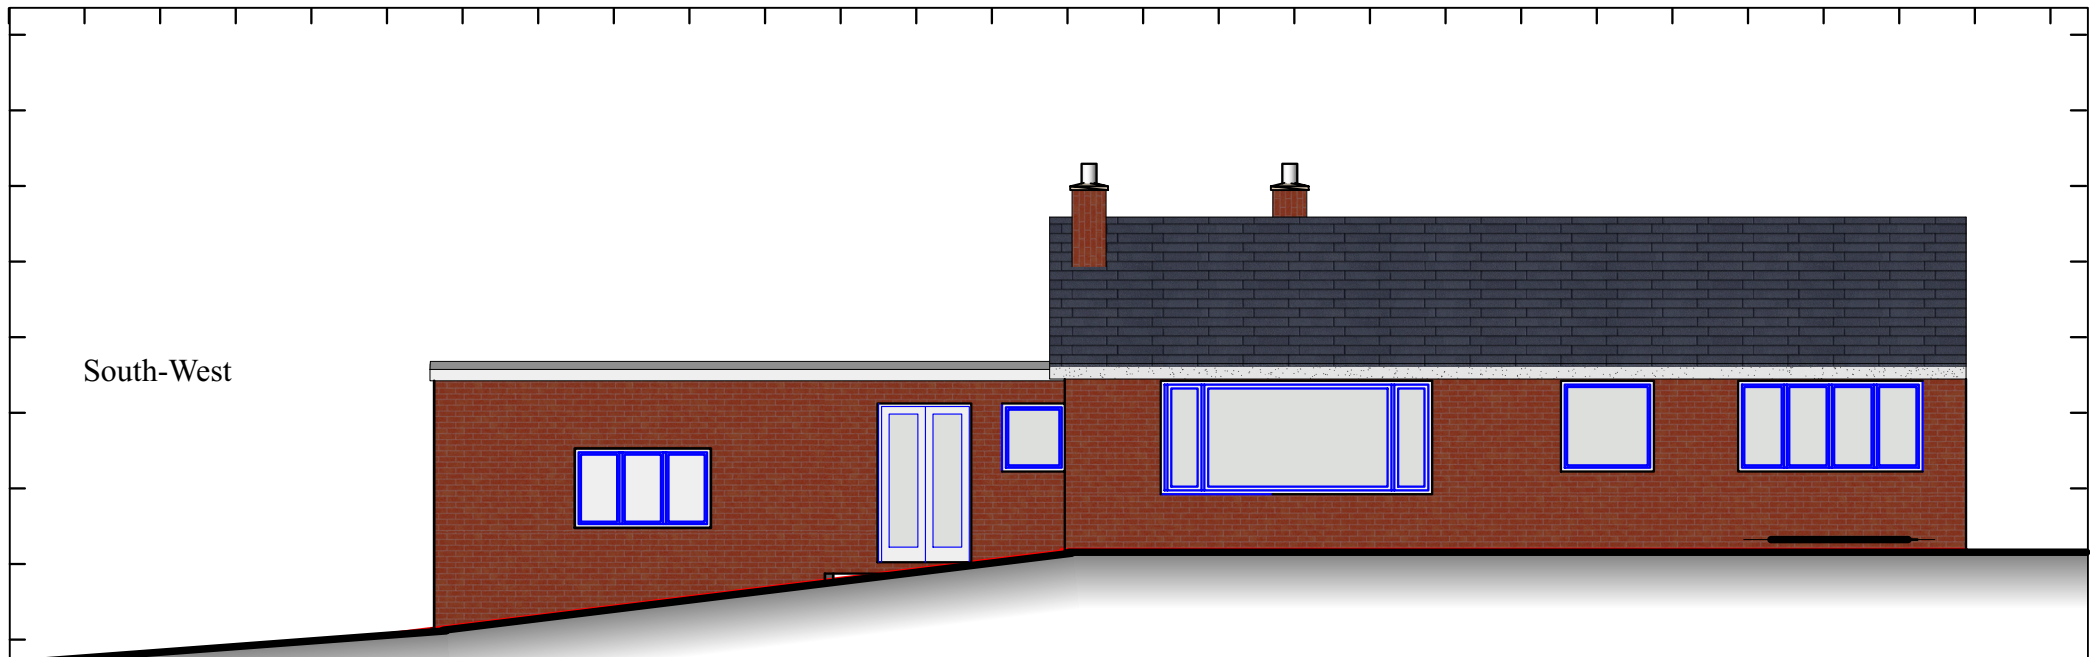

North-East section

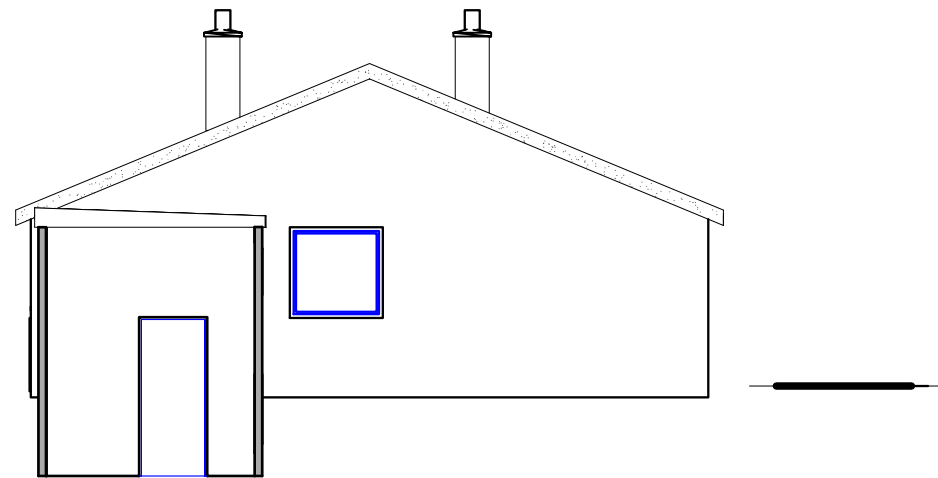

East

Project
 Alterations to 21 Woodlands SR7 0EP

Sheet
 Existing Elevations - sheet 2


Scale:
 1/100

Client
 Mr. John Christie


Job Ref. Sheet. Ref.
 223.07 / 06 B

Revisions
 A. As per client. 27/2/23 RV
 B. Planning application. 1/3/23 RV

(if printed at A4 landscape)

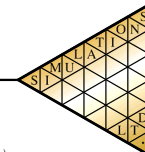

SIMULATIONS Ltd.
 Tel. 0191 513 0077
 rv@simulations.plus.com
 The Old Forge,
 Seaton Lane,
 Seaham SR7 0LS
 Co. Reg. No. 1881795

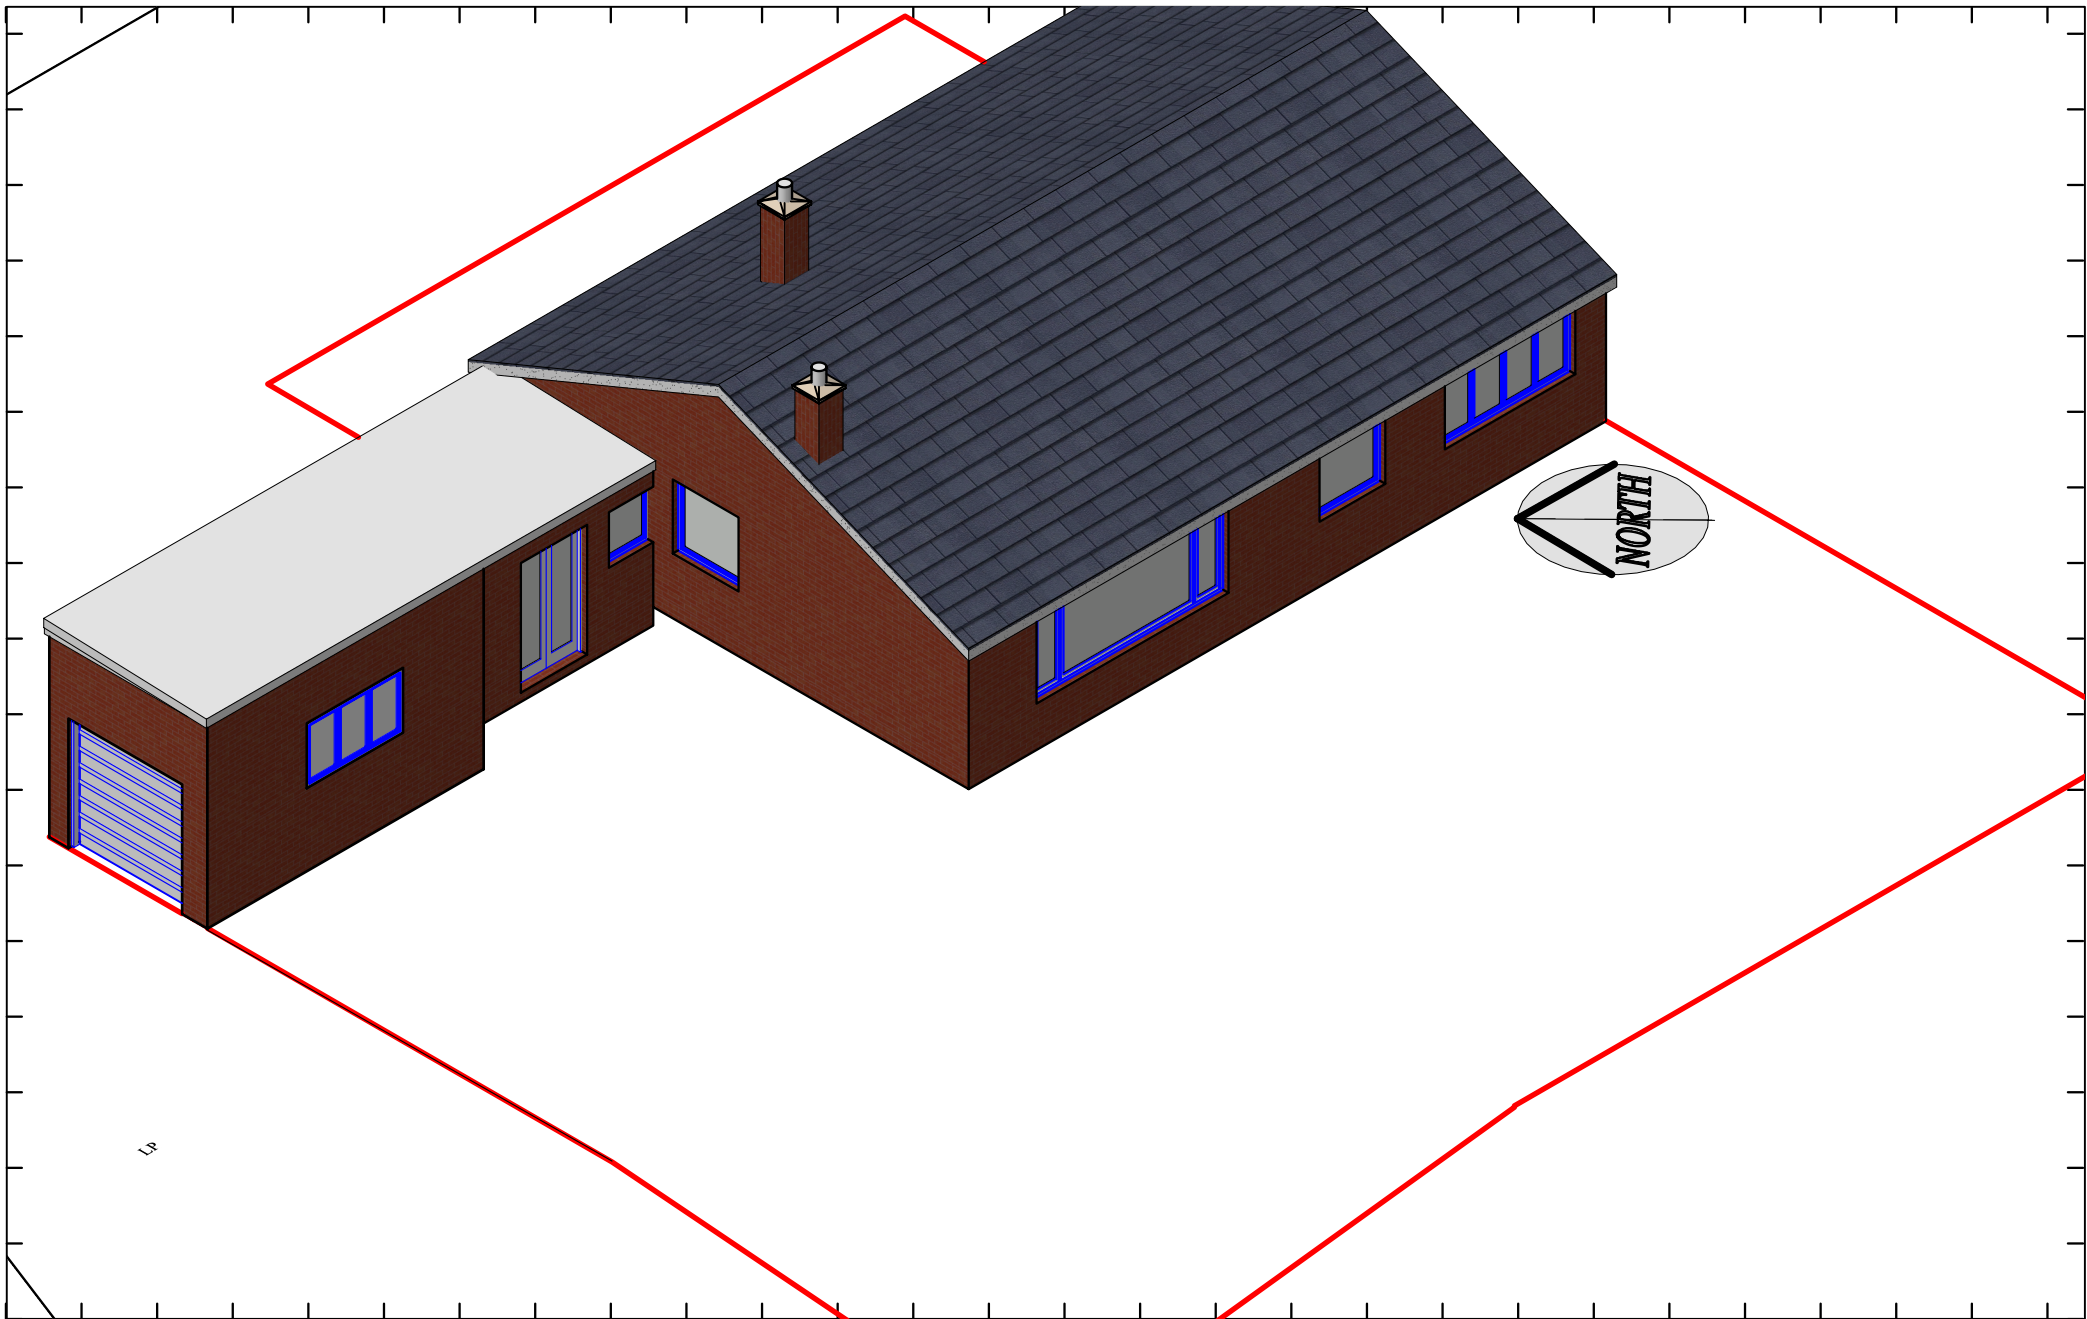

Project
 Alterations to 21 Woodlands SR7 0EP

Sheet
 Existing Elevations - sheet 3


Scale:
 1/100

Client
 Mr. John Christie

Job Ref. Sheet Ref.
 223.07 / 07 B

Revisions
 A. As per client. 27/2/23 RV
 B. Planning application. 1/3/23 RV

(if printed at A4 landscape)

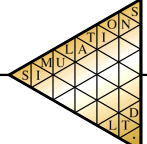

SIMULATIONS Ltd.
 Tel. 0191 513 0077
 rv@simulations.plus.com
 The Old Forge,
 Seaton Lane,
 Seaham SR7 0LS
 Co. Reg. No. 1881795