


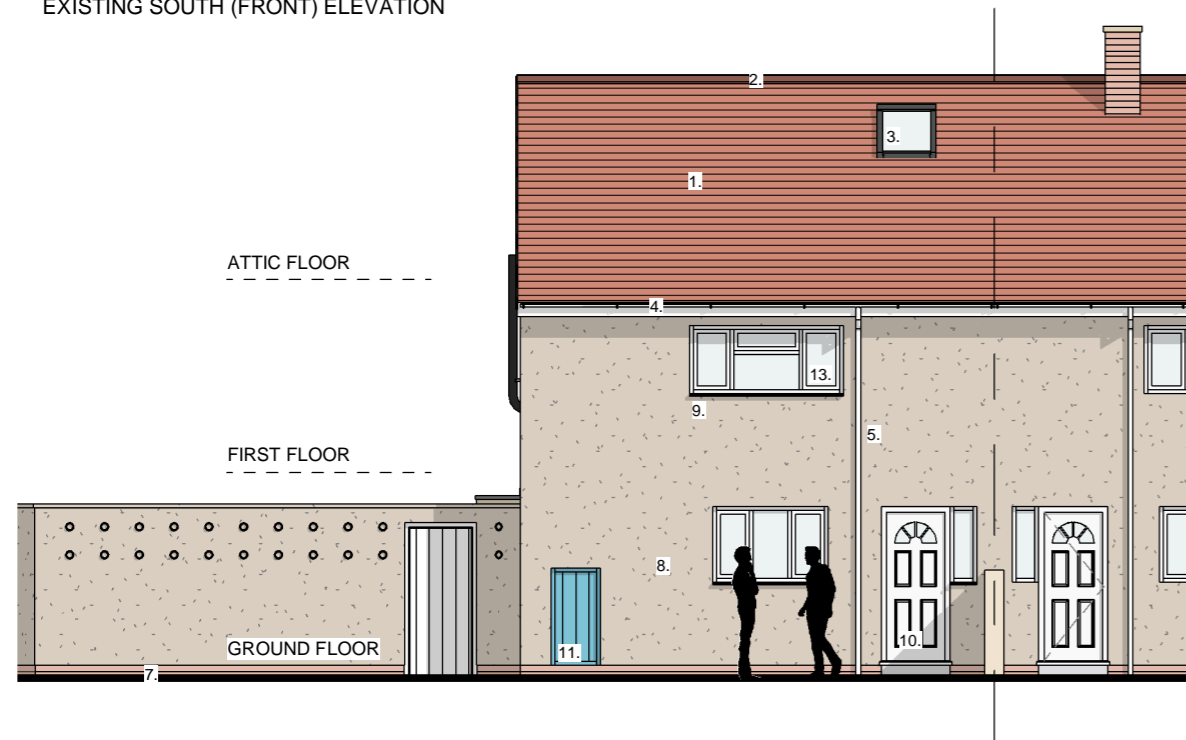

EXISTING SOUTH (FRONT) ELEVATION



EXISTING NORTH (REAR) ELEVATION



EXISTING EAST (SIDE) ELEVATION

EXISTING MATERIALS:

Roof:

- 1. Dark Red / Brown coloured interlocking roof tiles.
- 2. Plain interlocking ridge tiles.
- 3. Roof windows.

RW Goods:

- 4. Light grey uPVC RW gutters.
- 5. Light Grey uPVC down comers.
- 6. Black uPVC SVP.

Walls:

- 7. Red brick faced masonry construction below DPC level.
- 8. Pebble dash render faced masonry construction above DPC level.
- 9. Tile creasing window cills.

Doors:


- 10. White plastic front and rear door sets.
- 11. Painted timber door to coal store.
- 12. White painted timber gate.

Windows:

- 13. White plastic windows.

EXISTING ELEVATIONS

Scale 1:100

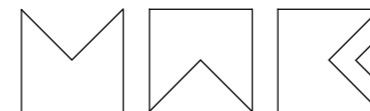

MWE ARCHITECTS
 Unit One, Bearl Farm, Stocksfield, NE43 7AL
 Telephone : (0191) 260 2299
 Email : enquiries@mwearchitects.co.uk
 Website : www.mwearchitects.co.uk

Rev.	By	Date	Description	Job No	Dwg No
			Client	23-04	004
			Mr & Mrs Tweddle		
			Job Title	Scale	Rev.
			44 Strother Close, Haydon Bridge, Northumberland. NE47 6JN	1 : 100	
			Description	Date	
			Existing Elevations	April '23	
			Drawn by	Paper size	Date
			DD	A3	