


Location Plan

Site Address: **Broom Close Farm, Skelton Road To Broom Close, Langthorpe, YO51 9DD**

Date Produced: **05-May-2023**

Scale: **1:1250 @A4**

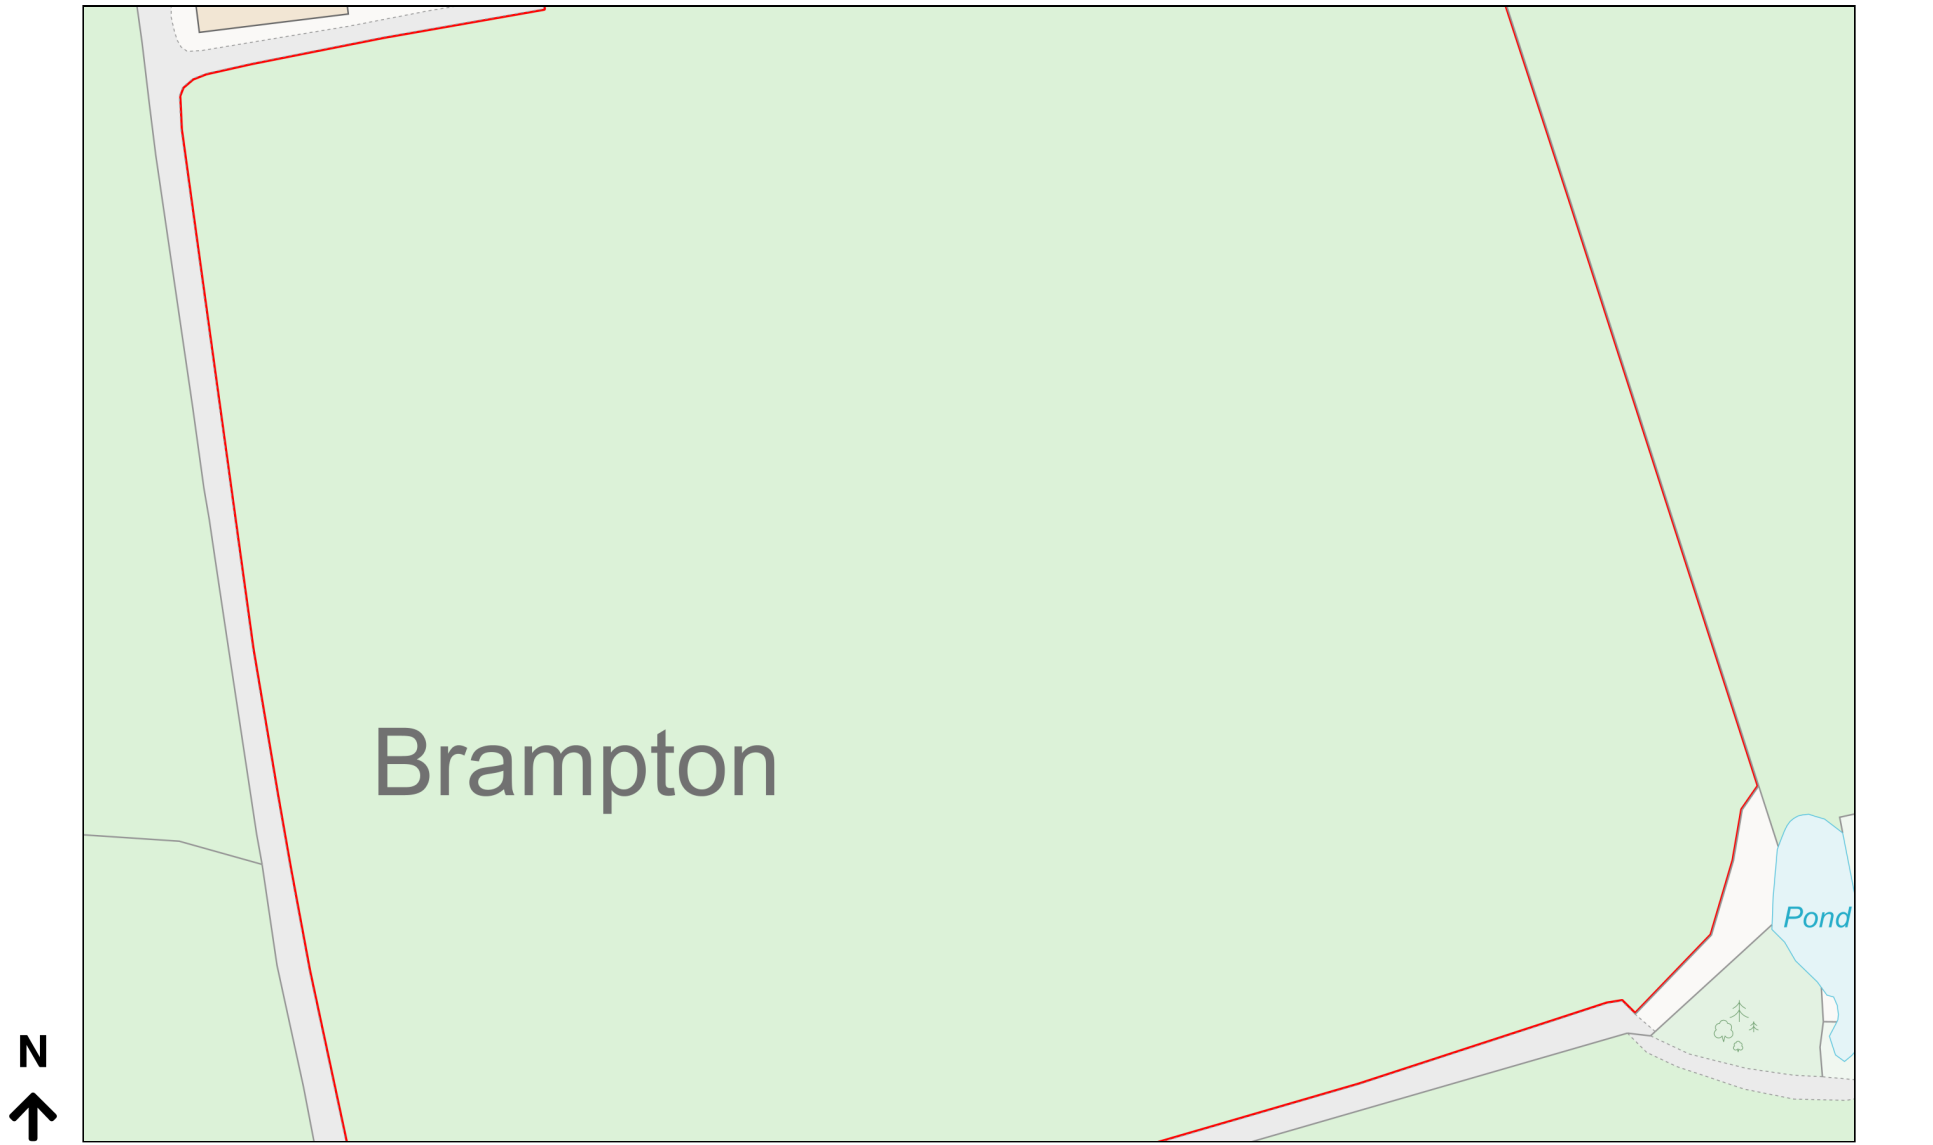

Planning Portal Reference: **PP-12138489v1**

