

Harveys Paddock

SCRAGGED OAK ROAD

garden


garden

Pollyfields Manor

drive



Pollyfields Barn

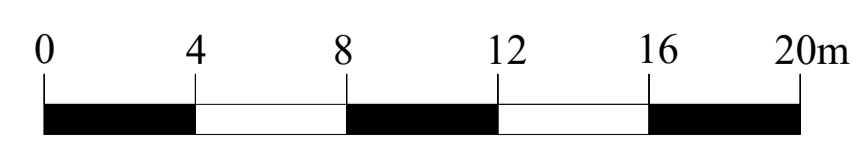

scale 1:200 @ A1

**ARCHITECTURAL  
DESIGNS**

*michael tamsett*

**Project** Pergola / Extension  
Additional Rooflights

Pollyfield Manor  
Scragged Oak Road  
Detling

**Drawing Title**  
Proposed Block Plan

**Client**  
A Stewart


**Drawing No.**  
22/ 3254B

**Scale**  
1:200

**Date**  
May 2023

**Drawn by**  
Michael Tamsett

Page Size - A1

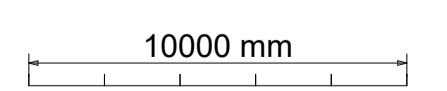

m.tamsett@hotmail.co.uk  
01795 554650