

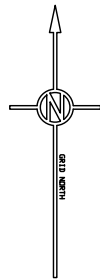


RevNo	Revision note	Date	Signature	Checked
-------	---------------	------	-----------	---------

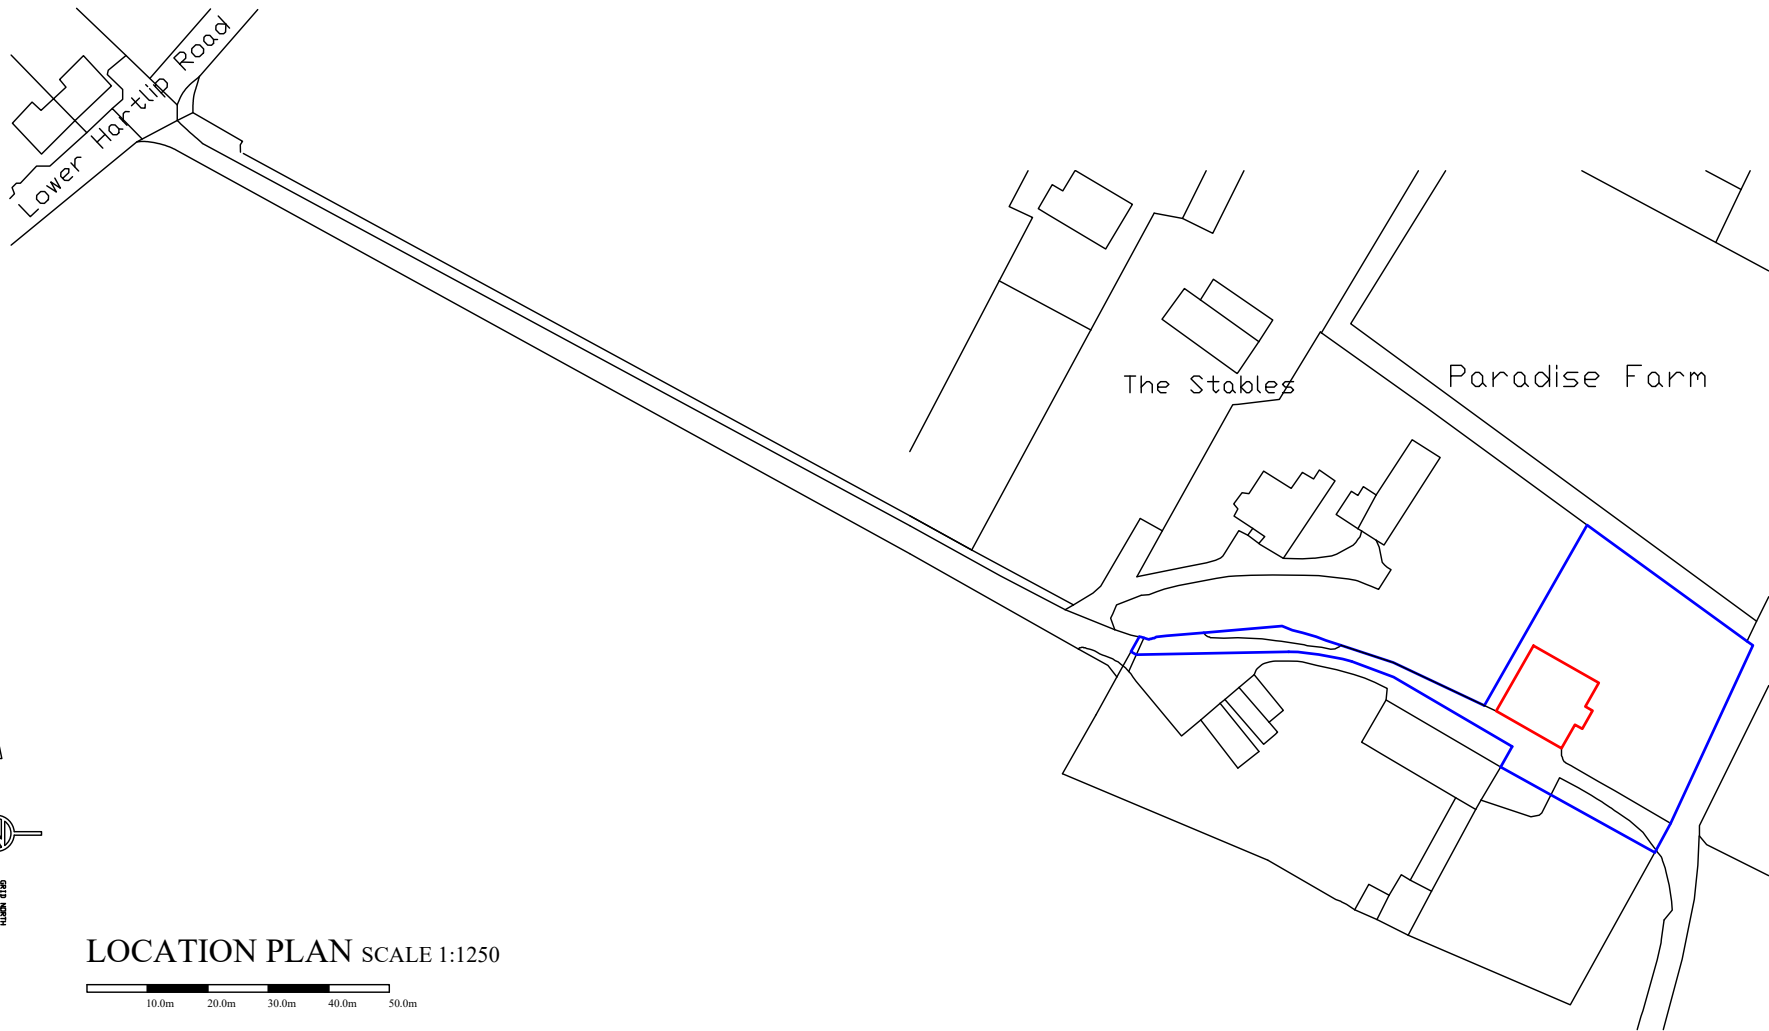

LOCATION PLAN SCALE 1:1250

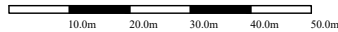

WYNDHAM JORDAN ARCHITECTS

PAT JORDAN BA (HONS) DIP ARCH (HONS) RIBA
 CHARTERED ARCHITECT

Heron House 8 Faversham Reach, Faversham, Kent ME13 7LA
 Telephone: 01795 530 697 Mobile: 07961 240 541

Itemref	Quantity	Title Location Plan			Article No./Reference	
Designed by pat jordan		Checked by	Approved by - date pj MAY 2023	Filename	Date MAY 2023	Scale 1:1250
PROPOSED PORCH TO DWELLING KNIGHT'S PLACE LOWER HARTLIP ROAD HARTLIP ME9 7SU				Location Plan		
				KP2315.00	Edition 1	Sheet 1