


Existing right of access over the access road.

Access road

KNIGHT'S PLACE

Proposed Porch

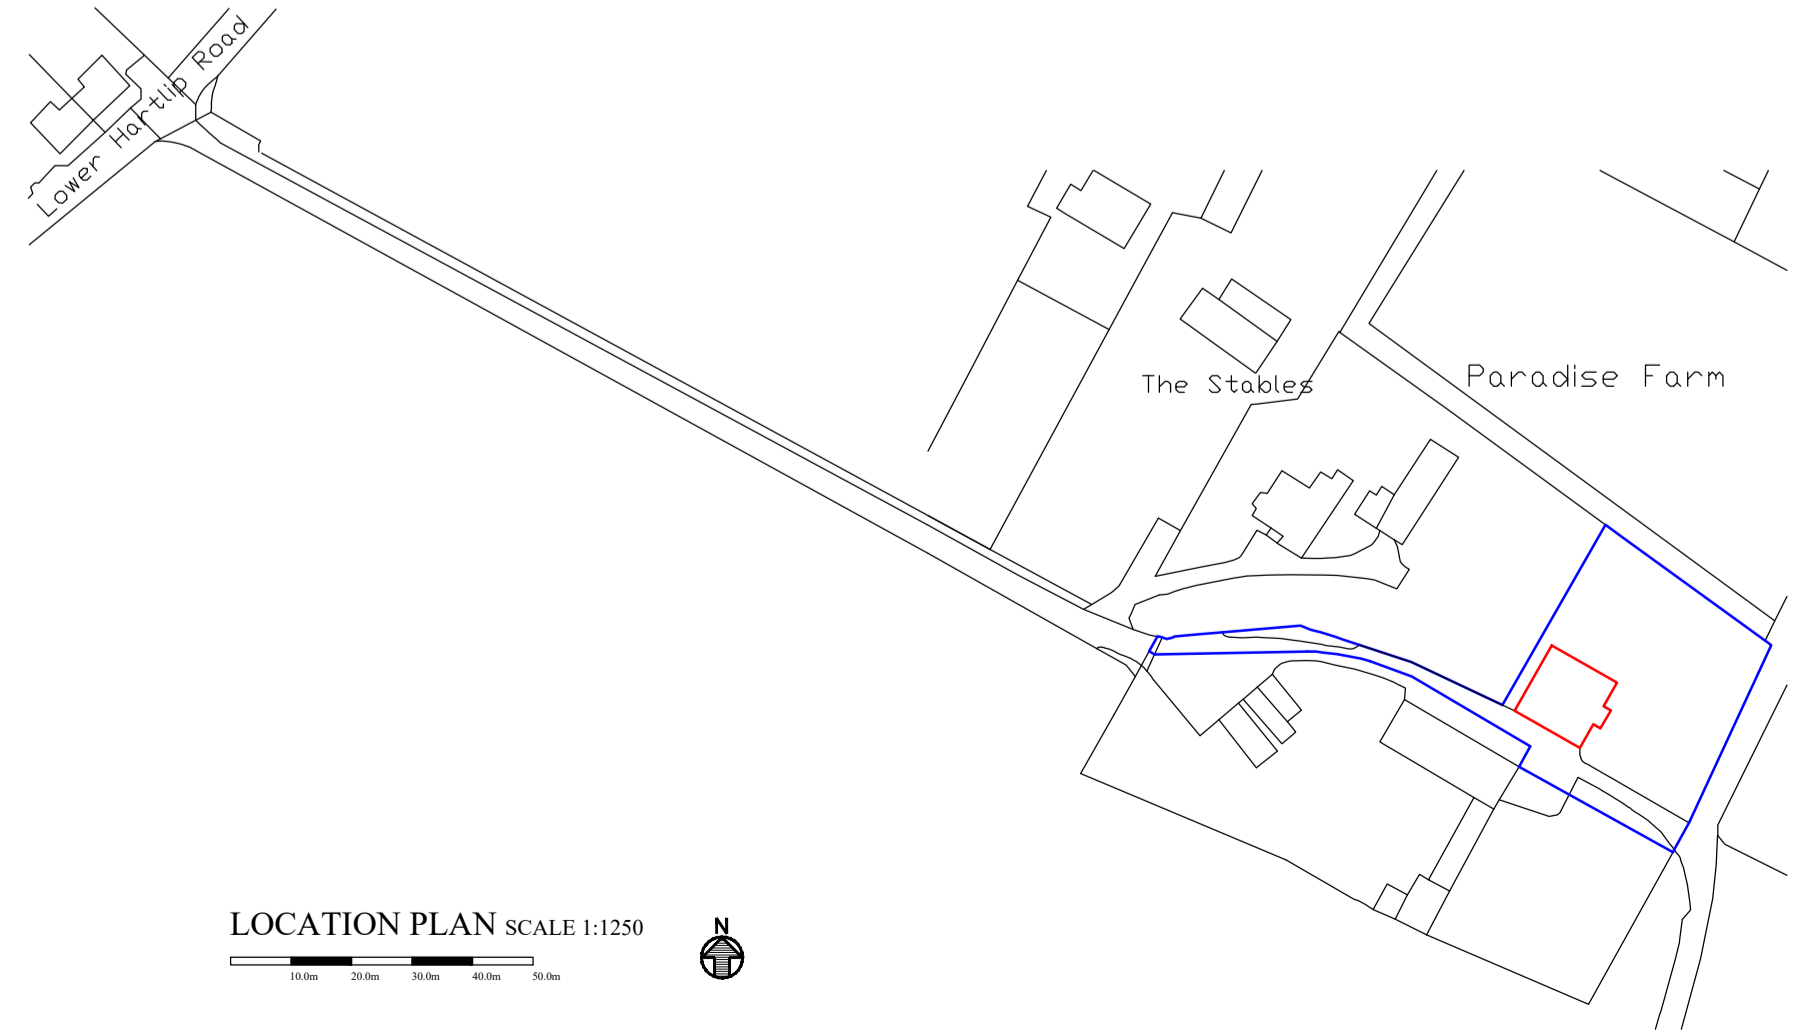

LOCATION PLAN SCALE 1:1250



BLOCK PLAN SCALE 1:200
 2.0m 4.0m 6.0m 8.0m 10.0m 12.0m 14.0m 16.0m 18.0m 20.0m

PROPOSED PORCH TO DWELLING
 KNIGHT'S PLACE
 LOWER HARTLIP ROAD
 HARTLIP
 ME9 7SU

client MR GARY KNIGHT
 scale 1:200 @ A1
 date MAY 2023
 drawing no. KP2315.02

drawing title BLOCK PLAN PROPOSED AND LOCATION PLAN

WYNDHAM JORDAN ARCHITECTS
 PAT JORDAN (HONS) DIP ARCH (HONS) RIBA
 CHARTERED ARCHITECT
 Heron House 8 Faversham Reach, Faversham, Kent ME13 7LA
 Telephone: 01795 530 697 Mobile: 07961 240 541