
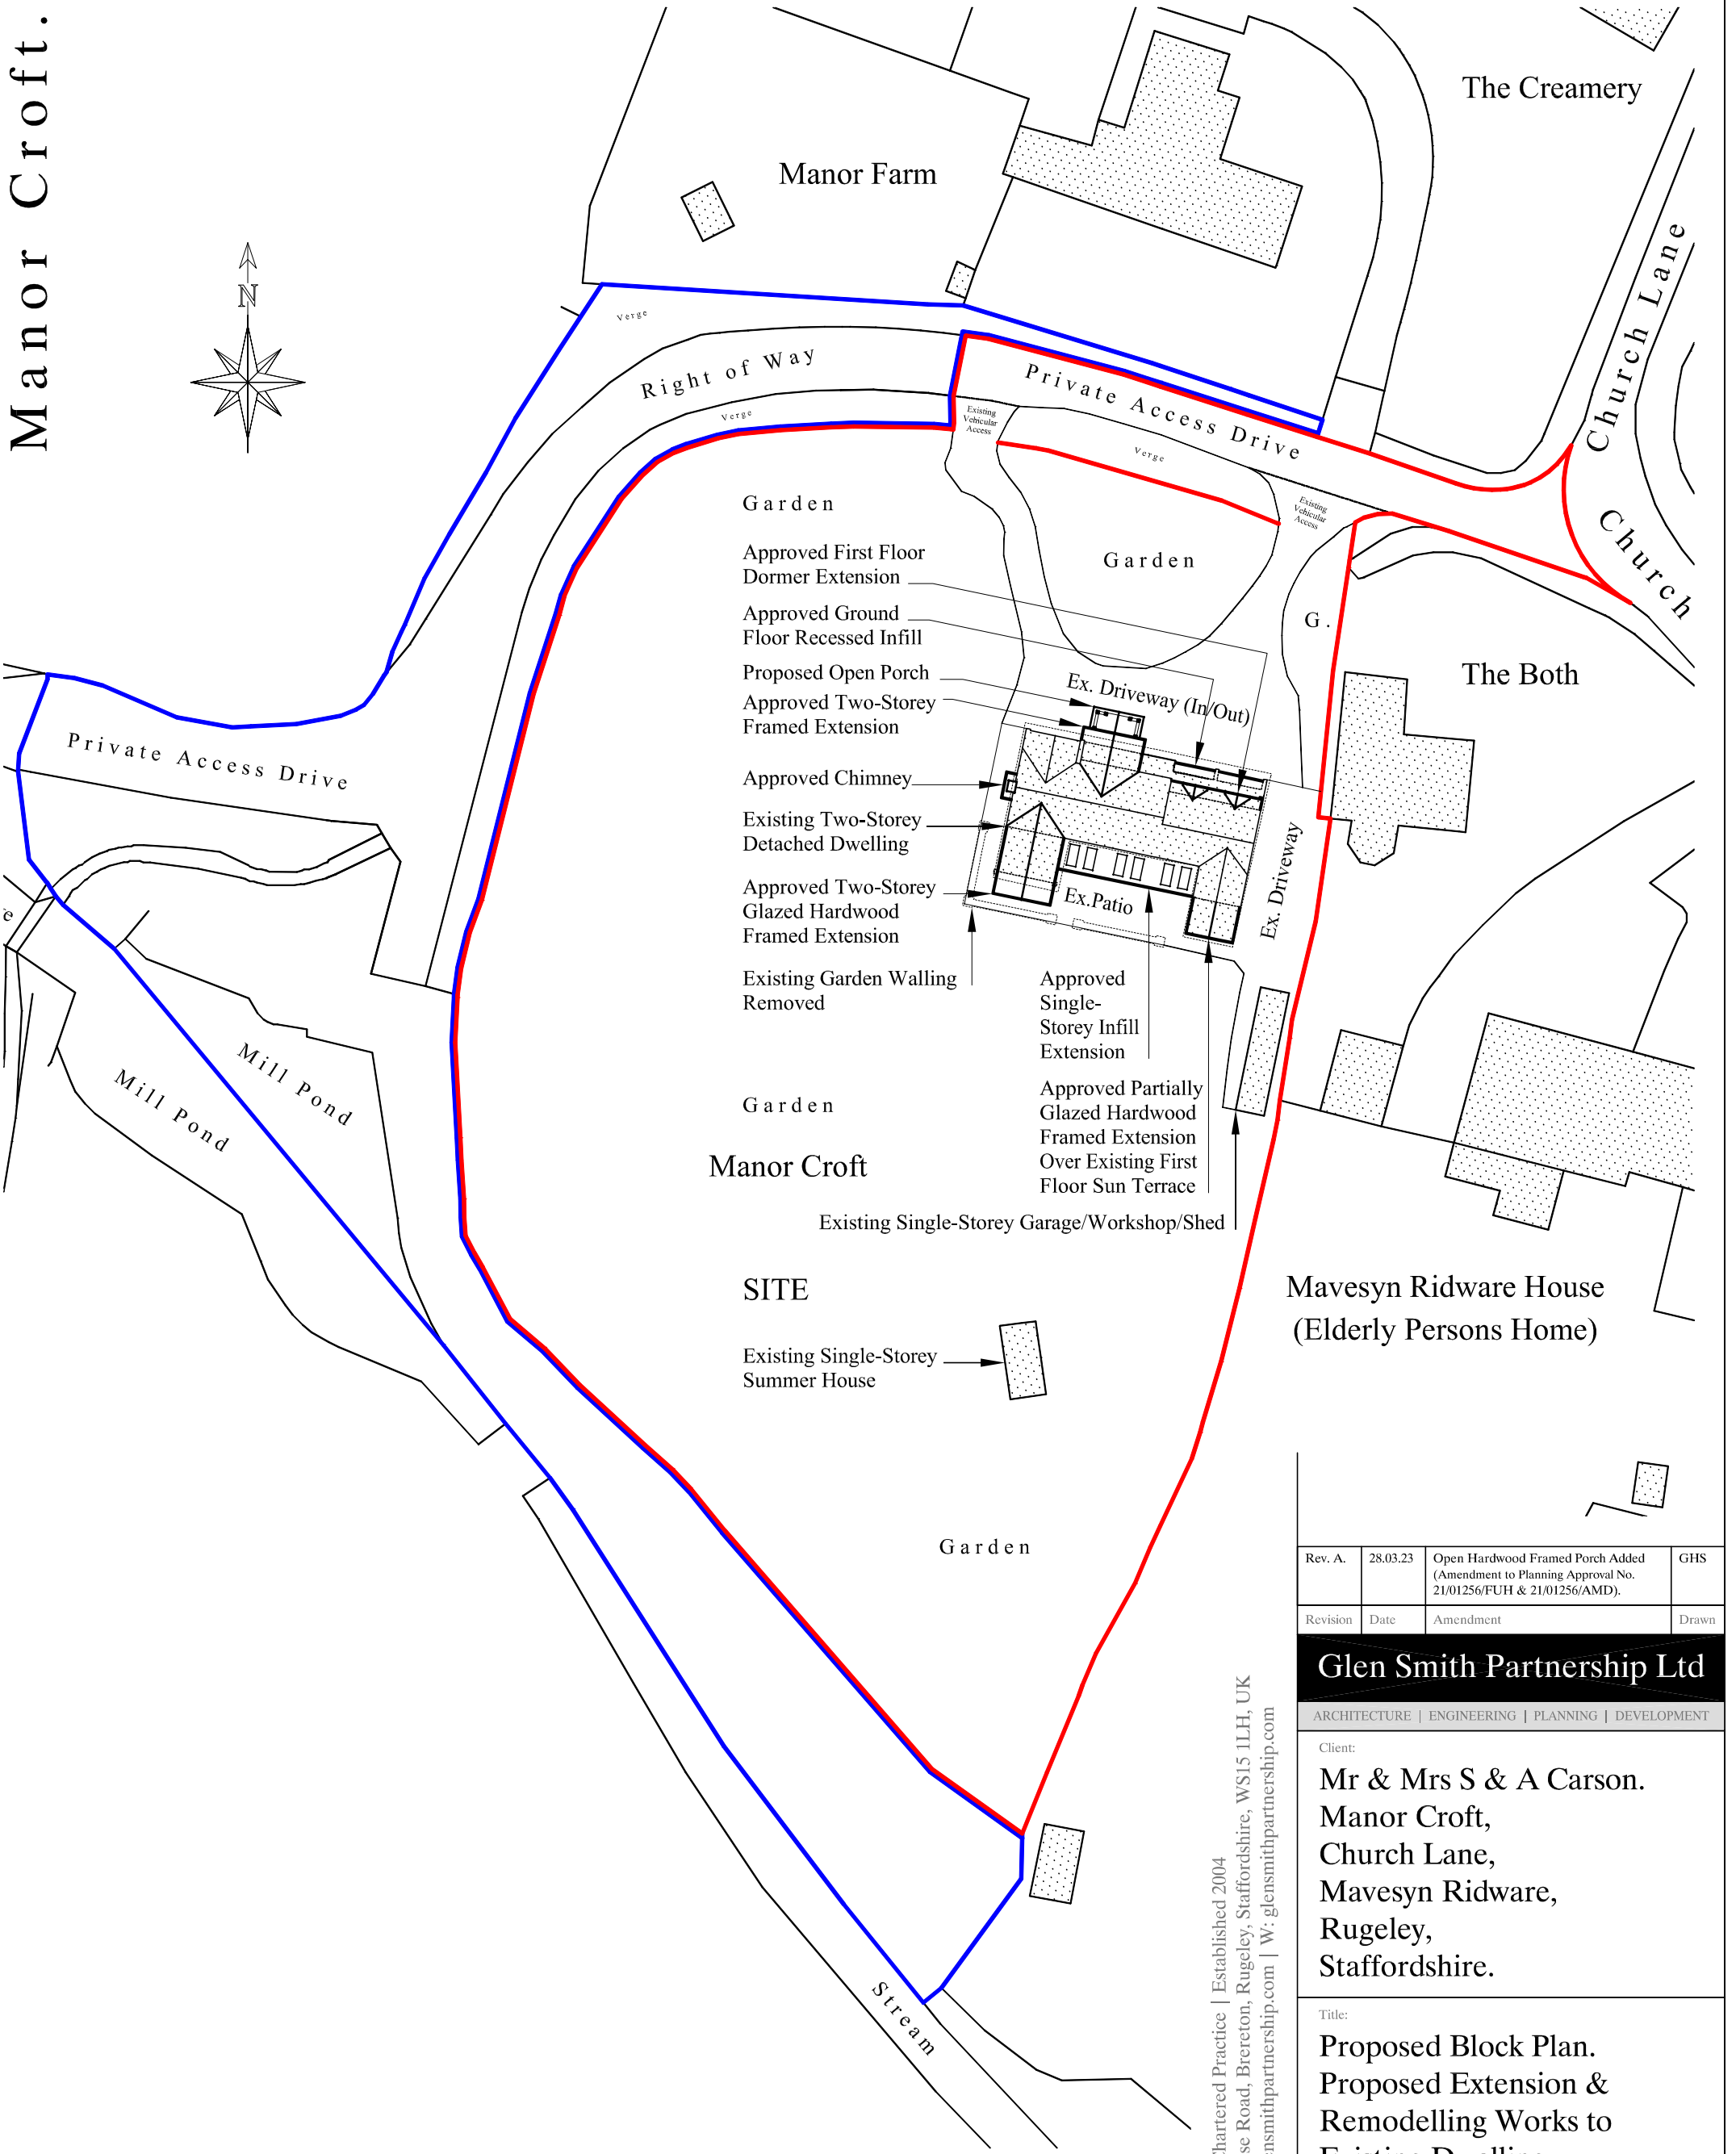


Manor Croft.

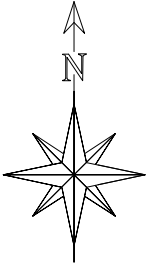

Rev. A.	28.03.23	Open Hardwood Framed Porch Added (Amendment to Planning Approval No. 21/01256/FUH & 21/01256/AMD).	GHS
Revision	Date	Amendment	Drawn

Glen Smith Partnership Ltd
 ARCHITECTURE | ENGINEERING | PLANNING | DEVELOPMENT

Client:
Mr & Mrs S & A Carson.
Manor Croft,
Church Lane,
Mavesyn Ridware,
Rugeley,
Staffordshire.

Title:
Proposed Block Plan.
Proposed Extension &
Remodelling Works to
Existing Dwelling.

PROPOSED BLOCK PLAN

Scale:	A3 @ 1:500	Drawn by:	GHS
Date:	May 2021	Checked by:	GSPL
Drg. no:	221.0203.018	Rev:	A

Ordnance Survey, (c) Crown Copyright 2021. All rights reserved. Licence number 100022432

Note: Drawing to be read in conjunction with Beacon Land Surveys Ltd Topographical Survey Drawing No. 21-036-01 & Glen Smith Partnership Ltd Landscaping Layout Drawing Number 221.0203.014, Planning Scheme Drawing Number 221.0203.012 & Planning Scheme Drawing Number 221.0203.019.

Glen Smith Partnership Ltd | CIAT Chartered Practice | Established 2004
 Studio 2, Grosvenor Court, Wheelhouse Road, Brereton, Rugeley, Staffordshire, WS15 1LH, UK
 T: +44 (0)1889 577 331 | E: mail@glen-smith-partnership.com | W: glensmithpartnership.com