



Do not scale this drawing
Do not derive dimensions
from digital media

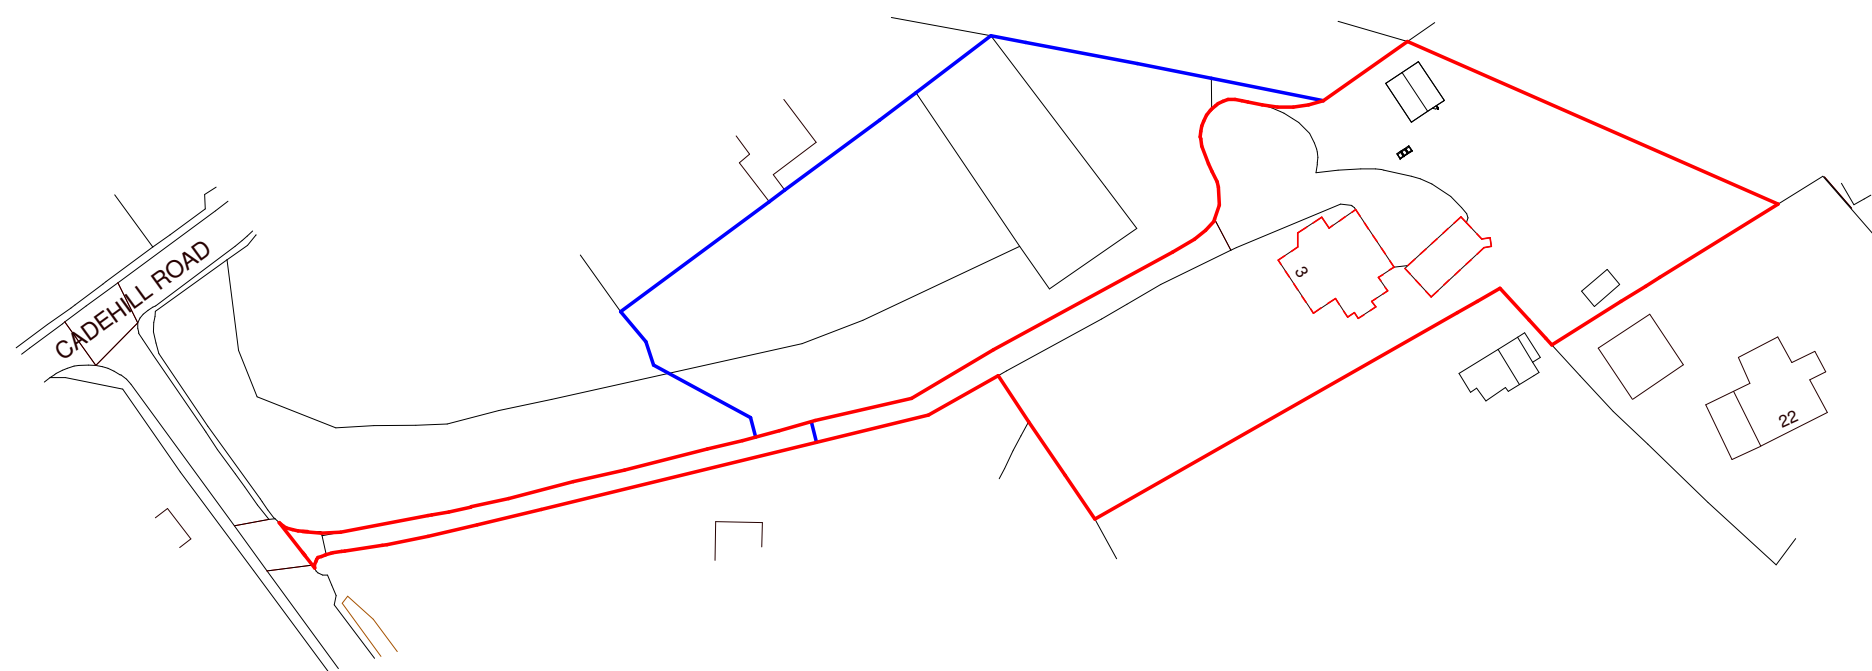

LOCATION PLAN
1 : 1250

0m 10 20 30 40 50 75 100 125m

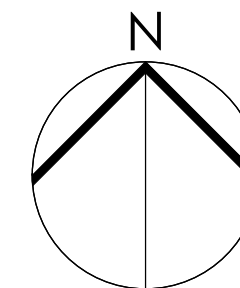

1:1250 SCALE BAR

Rev	Date	Description	Drawn	Checked
P2	02.05.23	Scale bar added.	MS	CB
P1	10.11.22	First issue	MS	CB

Revisions:

Purpose of Issue:
PLANNING

Project:
**3 APPERLEY ROAD
REPLACEMENT NEW BUILD**

Drawing Title:
LOCATION PLAN

Drawing No.
2021100-700

Project No.	Scale @ A3:	Drawn By:	Checked By:	Status:	Rev:
2021105	1 : 1250	MS	CB	S0	P2



envision
DESIGN GROUP

16 Riverside Studios, Amethyst Road
Newcastle Upon Tyne
NE4 7YL

T: 0330 056 2236
www.envisiondesigngroup.co.uk