


- NOTES
1. Do not scale this drawing.
 2. All dimensions to be checked on site.
 3. All work to be in accordance with the Building Regulations and to the satisfaction of Building Control.
 4. All work to be in accordance with the relevant British Standards and Codes of Practice regarding materials and workmanship.

THIS DRAWING TO BE READ IN CONJUNCTION WITH 658:LP1

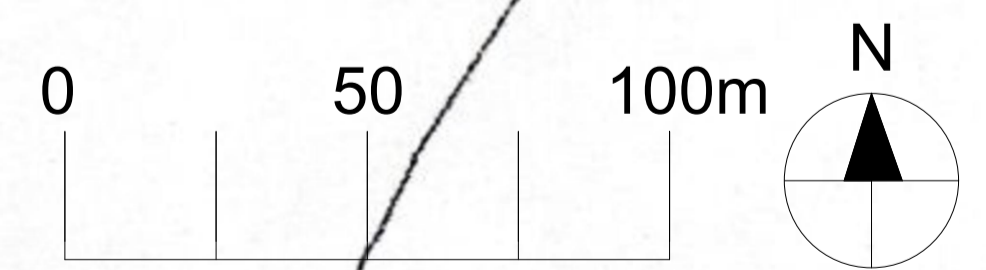

Rev	Note	Date
CLIENT	P AVERLEY	SCALE: 1:1250
		DATE: 04.2023
		DRAWN: tjb
JOB TITLE	THE HEMMEL BANK HOUSE FARM ACKLINGTON NORTHUMBERLAND NE65 9AP	
DRAWING TITLE	LOCATION PLAN Grid Ref: E420686 N604537	
DRAWING NO.:	658 : LP2	
TIM BROOK RIBA CHARTERED ARCHITECT		
GLENTHORNE ALNMOUTH ROAD ALNWICK NE66 2PS	OFFICE: 01665 510 490 MOBILE: 07831 098 825 EMAIL: timbrook@aol.com	

604000
Guyzance