


NOTES
 1. DO NOT SCALE THIS DRAWING
 2. ALL DIMENSIONS TO BE CHECKED ON SITE

604600m

604500m

604400m

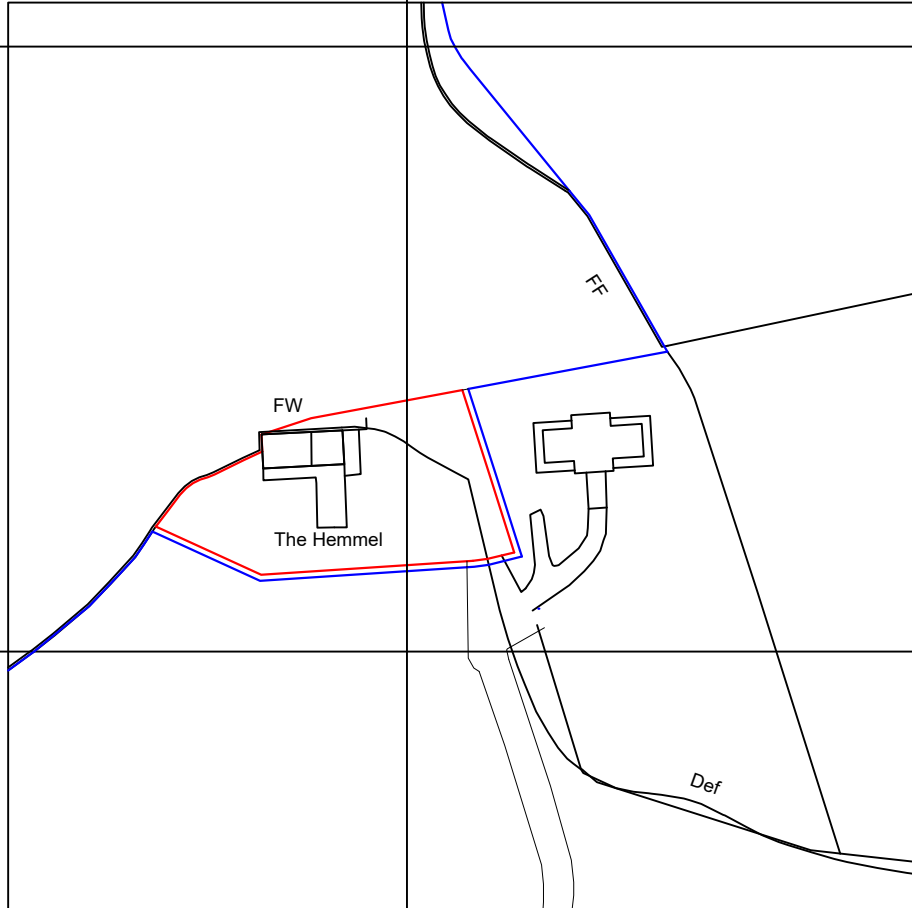

THIS DRAWING TO BE READ IN CONJUNCTION WITH 658:LP2

420600m

420700m

420800m

© Crown Copyright and database rights 2023 OS 100019980

A Red line amended
 Rev Note

24.05.2023
 Date

TIM BROOK RIBA
 CHARTERED ARCHITECT

CLIENT P AVERLEY

SCALE: 1:1250
 DATE: 04.2023
 DRAWN: tjb

DRAWING TITLE: LOCATION PLAN

GLENTHORNE
 ALNMOUTH ROAD
 ALNWICK
 NE66 2PS

OFFICE: 01665 510 490
 MOBILE: 07831 098 825
 EMAIL: timjbrook@aol.com

JOB TITLE THE HEMMEL
 BANK HOUSE FARM
 ACKLINGTON
 NORTHUMBERLAND NE65 9AP

DRAWING NO.:

658: LP1 A