


**LOCATION PLAN**  
scale 1:1250



**BLOCK PLAN**  
scale 1:500

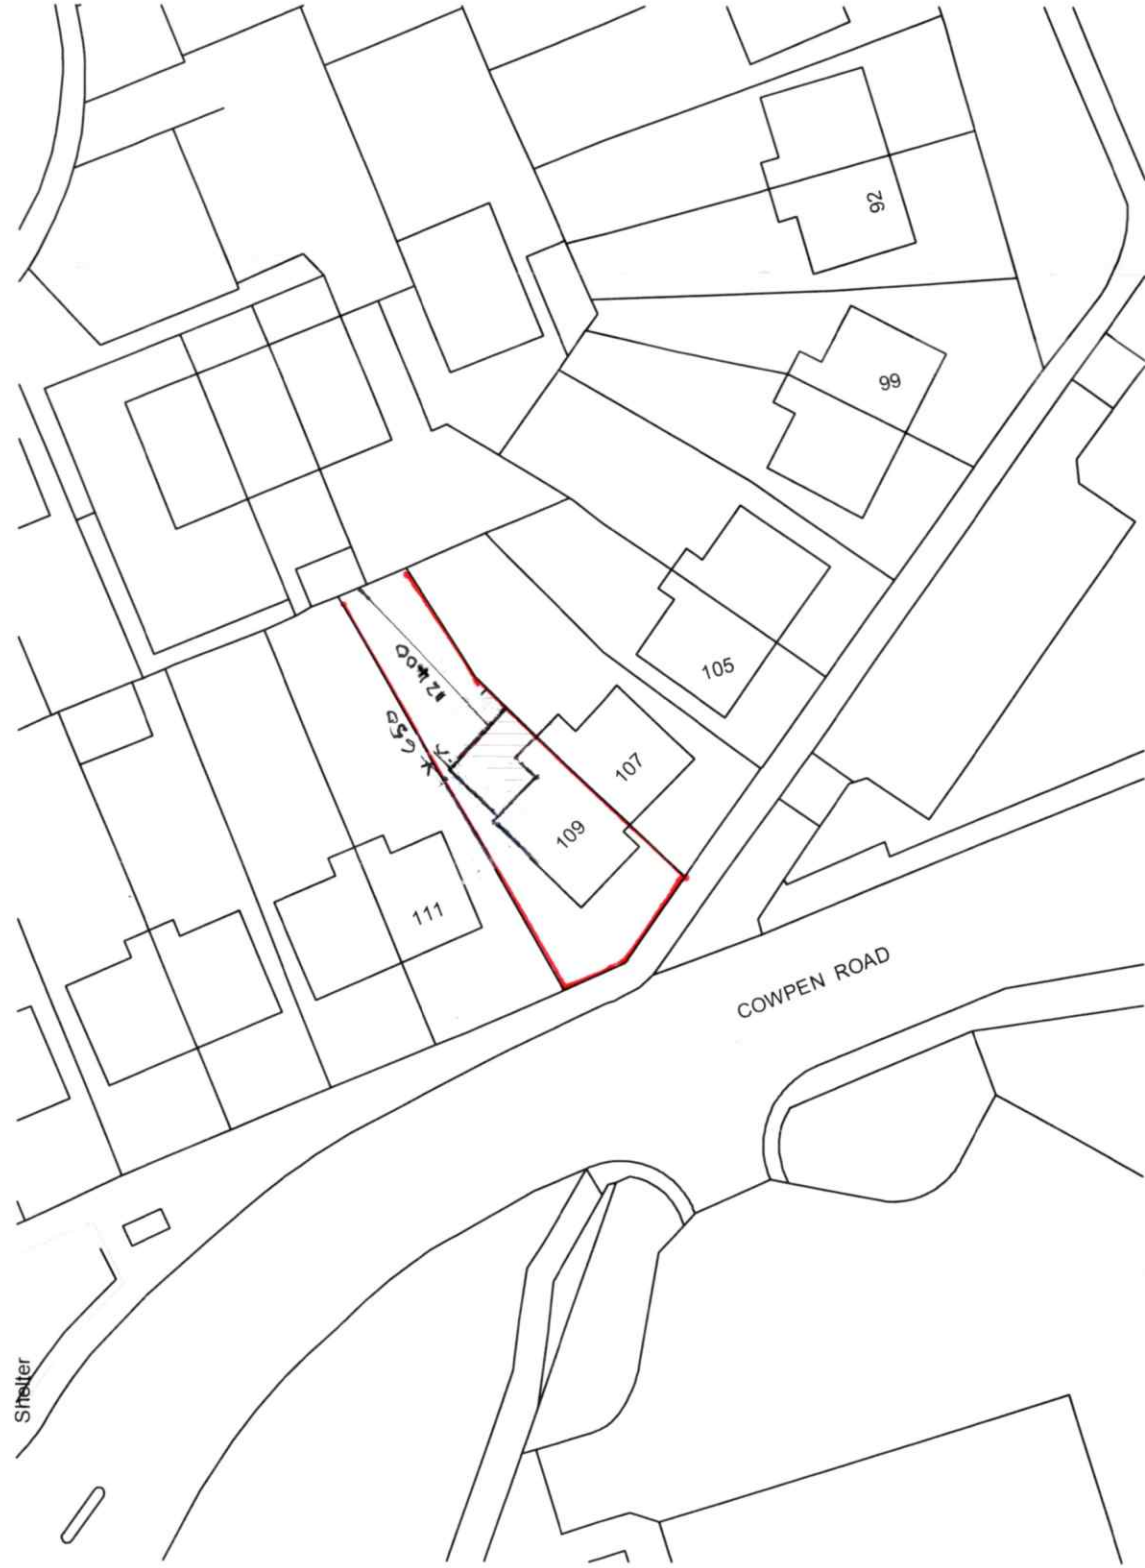

Project

Single Storey Rear Extension.

For:

Nazma Khanum  
109 Cowpen Road  
Blyth  
Northumberland  
NE24 5TS

Scale:

As shown

Dwg. no.:

Ref. no.

Drawn by:

Date Drawn:

May-20.