

LOCATION PLAN
scale 1:1250

drawnplans.co.uk

Project

Single Storey Rear Extension.

For:

Nazma Khanum
109 Cowpen Road
Blyth
Northumberland
NE24 5TS

Scale: As shown

Dwg. no: Sheet 4


Ref. no: A00

Drawn by: L.R.

Date Drawn: 12-May-2022

For Drawings Tel: 0800 7836790

E-mail :- drawnplansco@aol.com

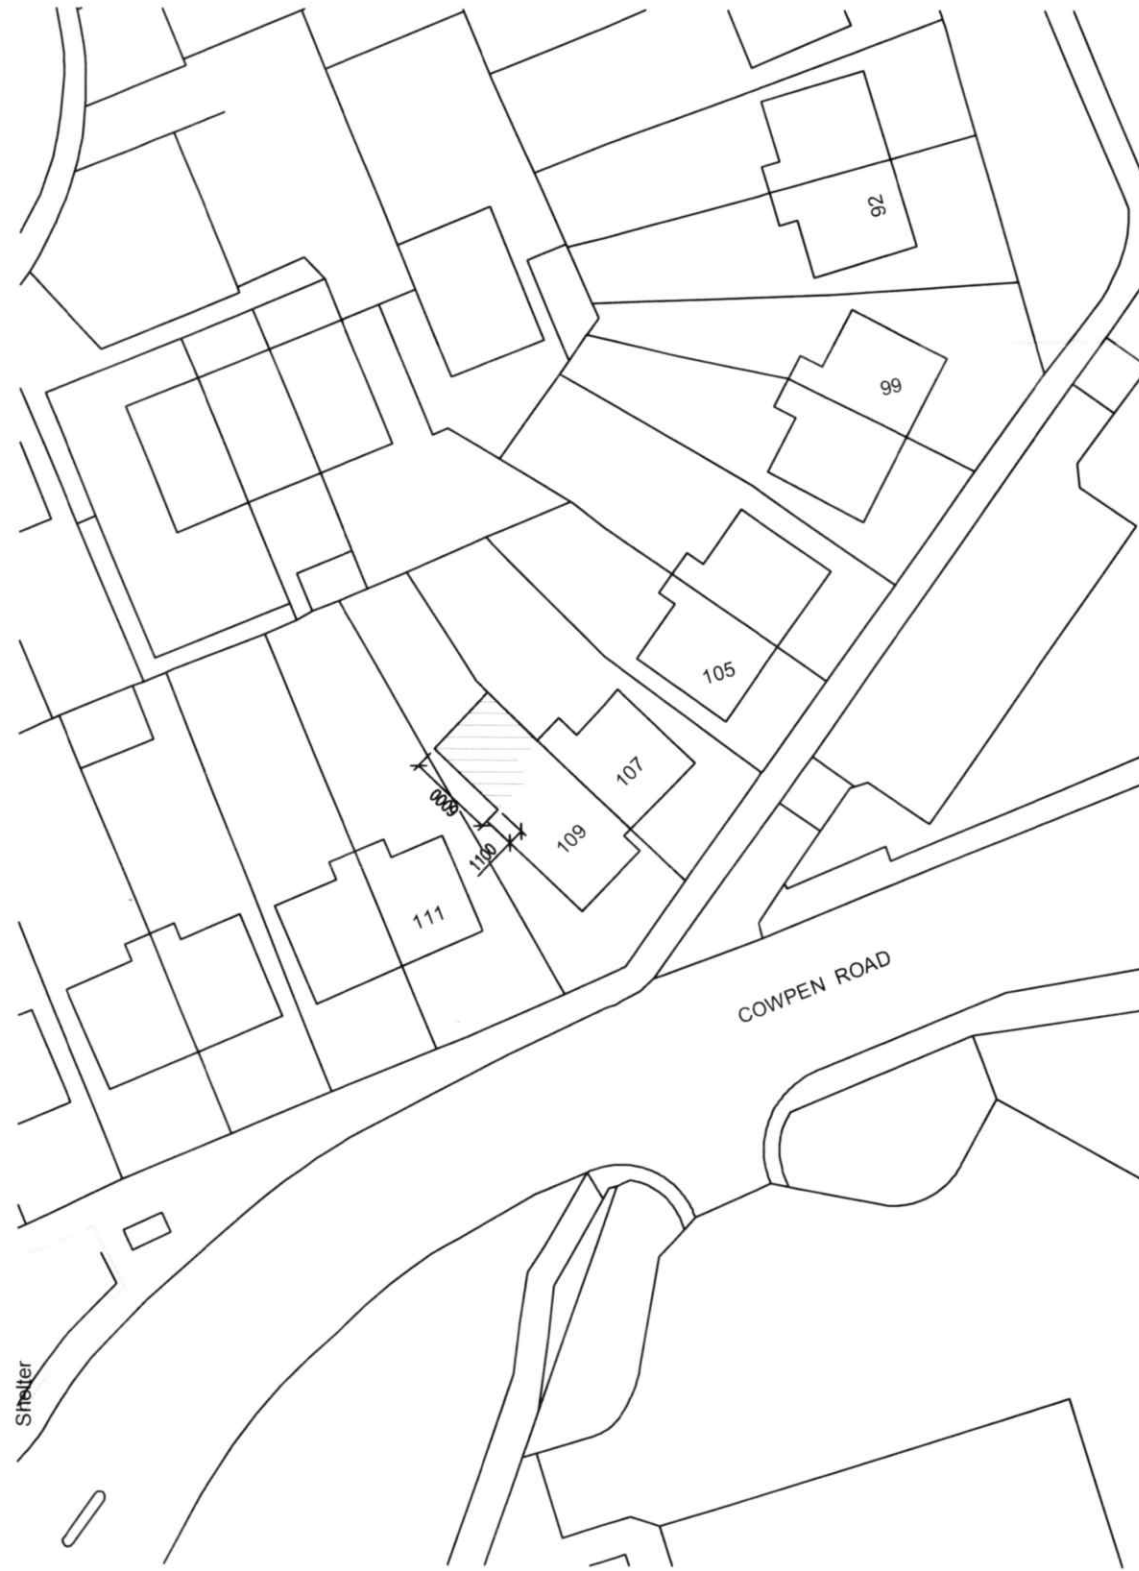

BLOCK PLAN
scale 1:500

