




GROUND FLOOR AS PROPOSED (1:50 @ A1) 

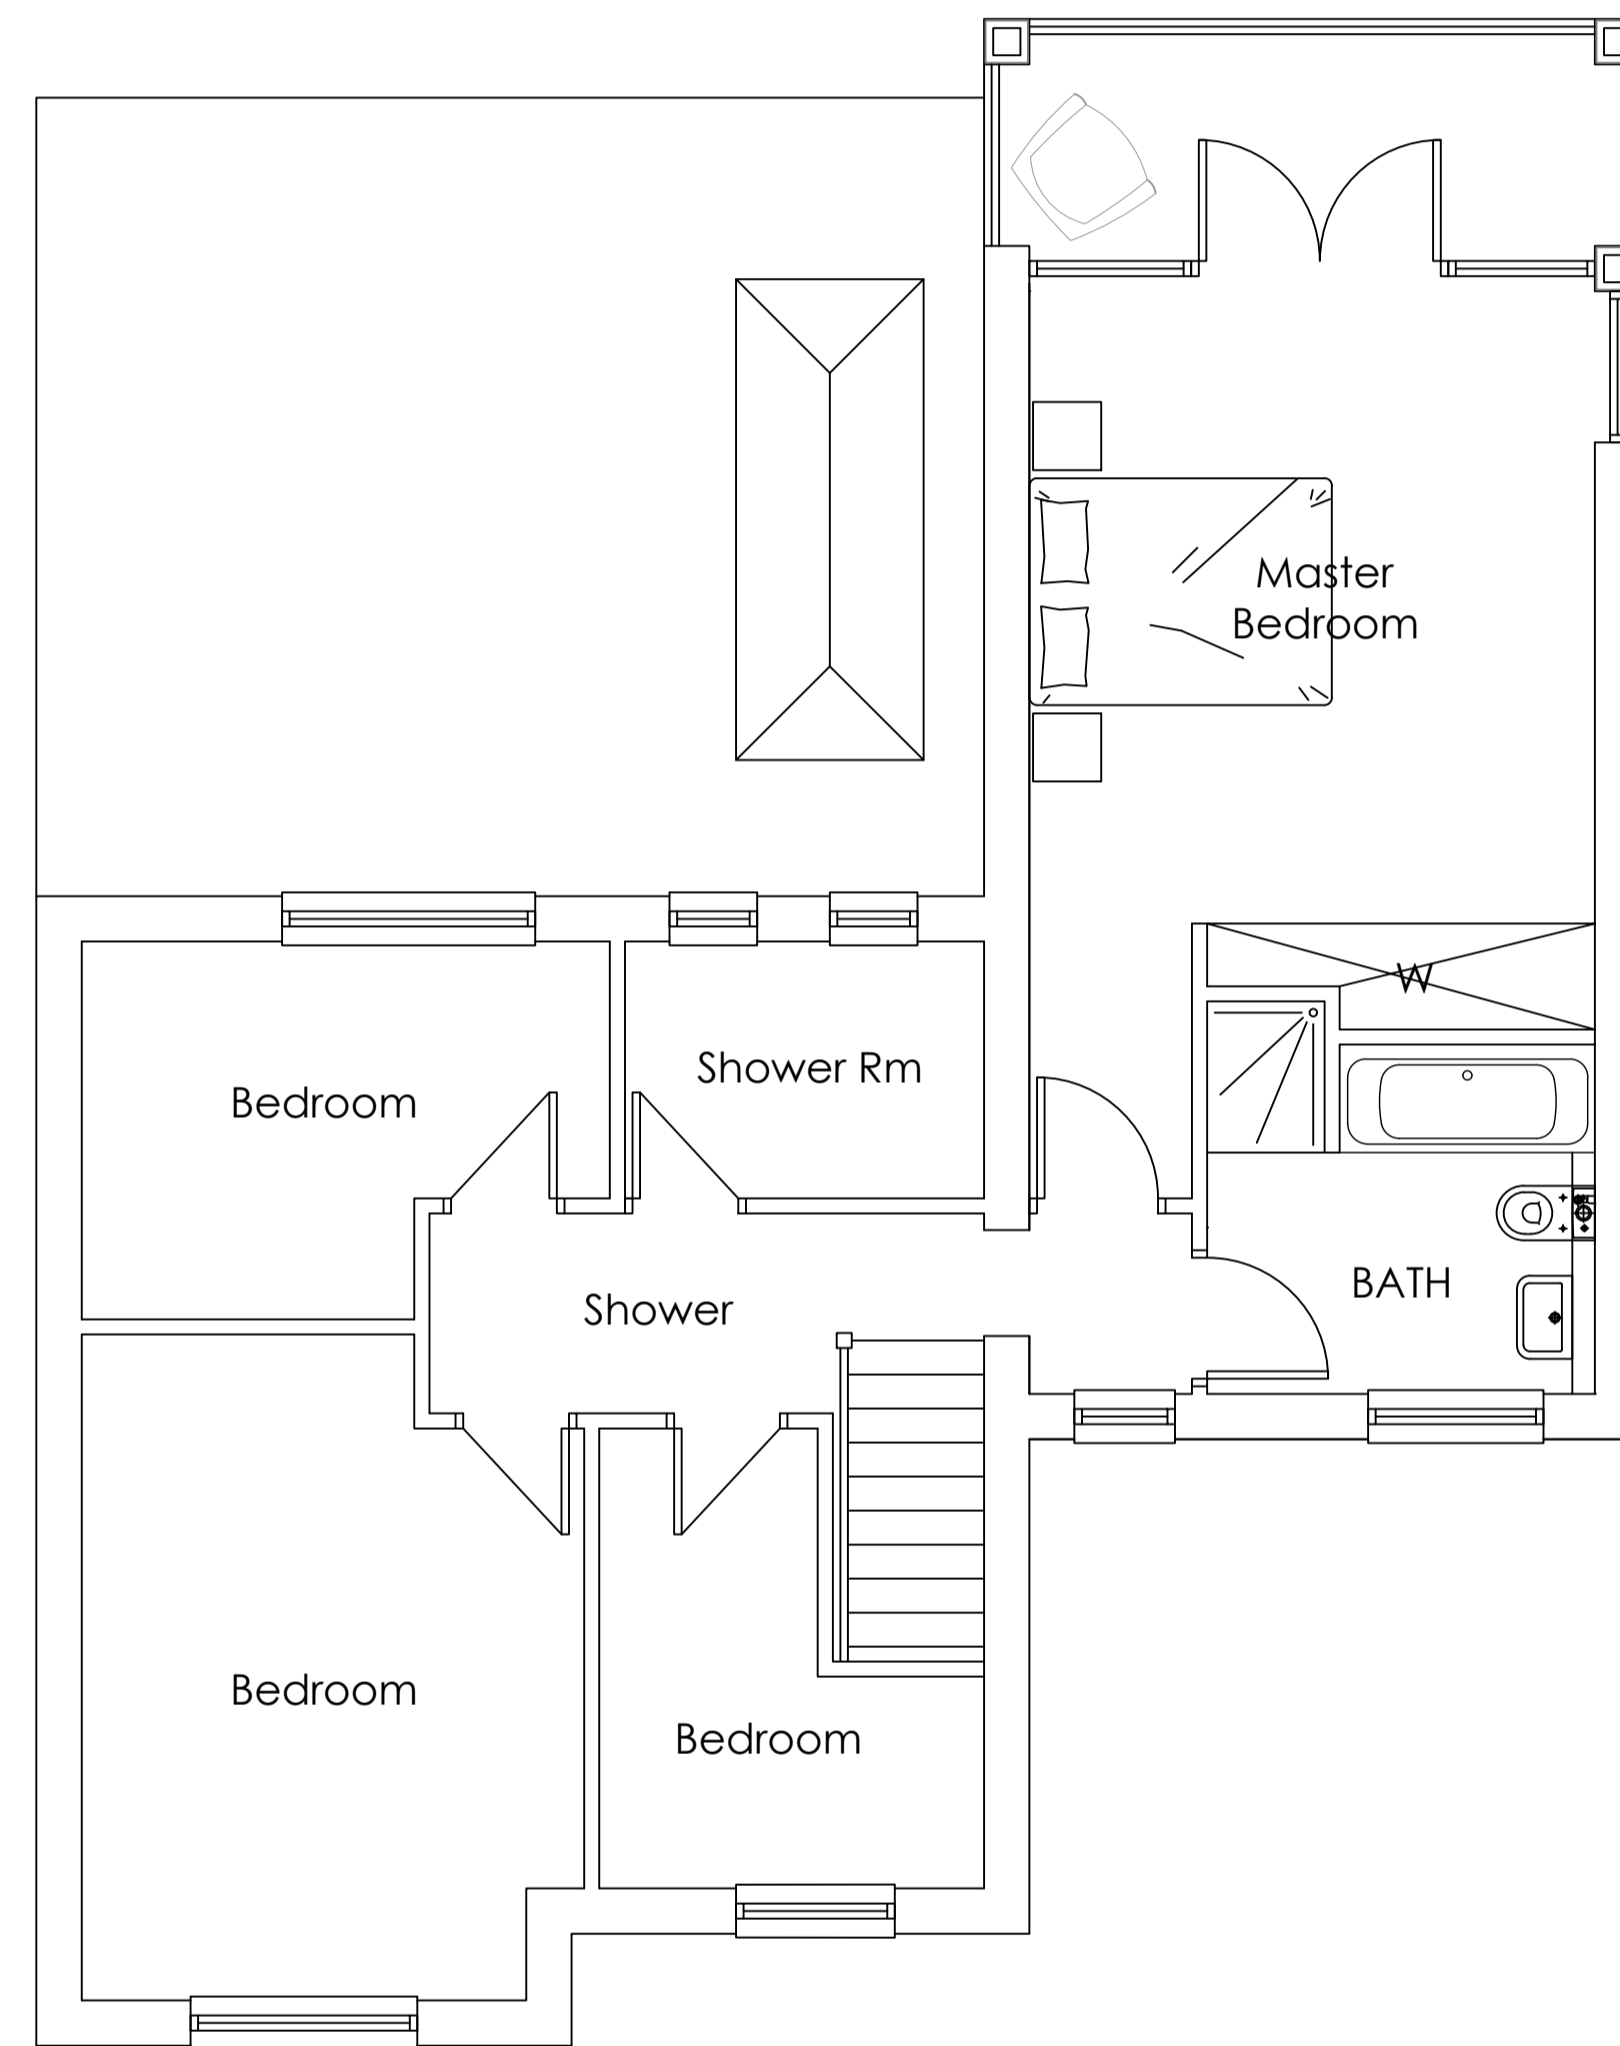

FIRST FLOOR AS PROPOSED (1:50 @ A1) 

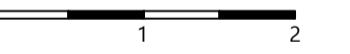

REV			DATE			BY			AMENDMENTS		
 Ascent Design + Architecture m. 07402664505 e. info@ascentdesign.uk											
DATE:			SCALE:			DRAWN BY:					
APR 2023			AS INDICATED			OPR					
DWG TITLE:											
PLANS AS PROPOSED											
PROJECT:											
5 DOUGLAS GARDENS, HAYDON BRIDGE											
DWG No.									Rev.		
A200									-		