



GROUND FLOOR AS EXISTING (1:50 @ A1) 

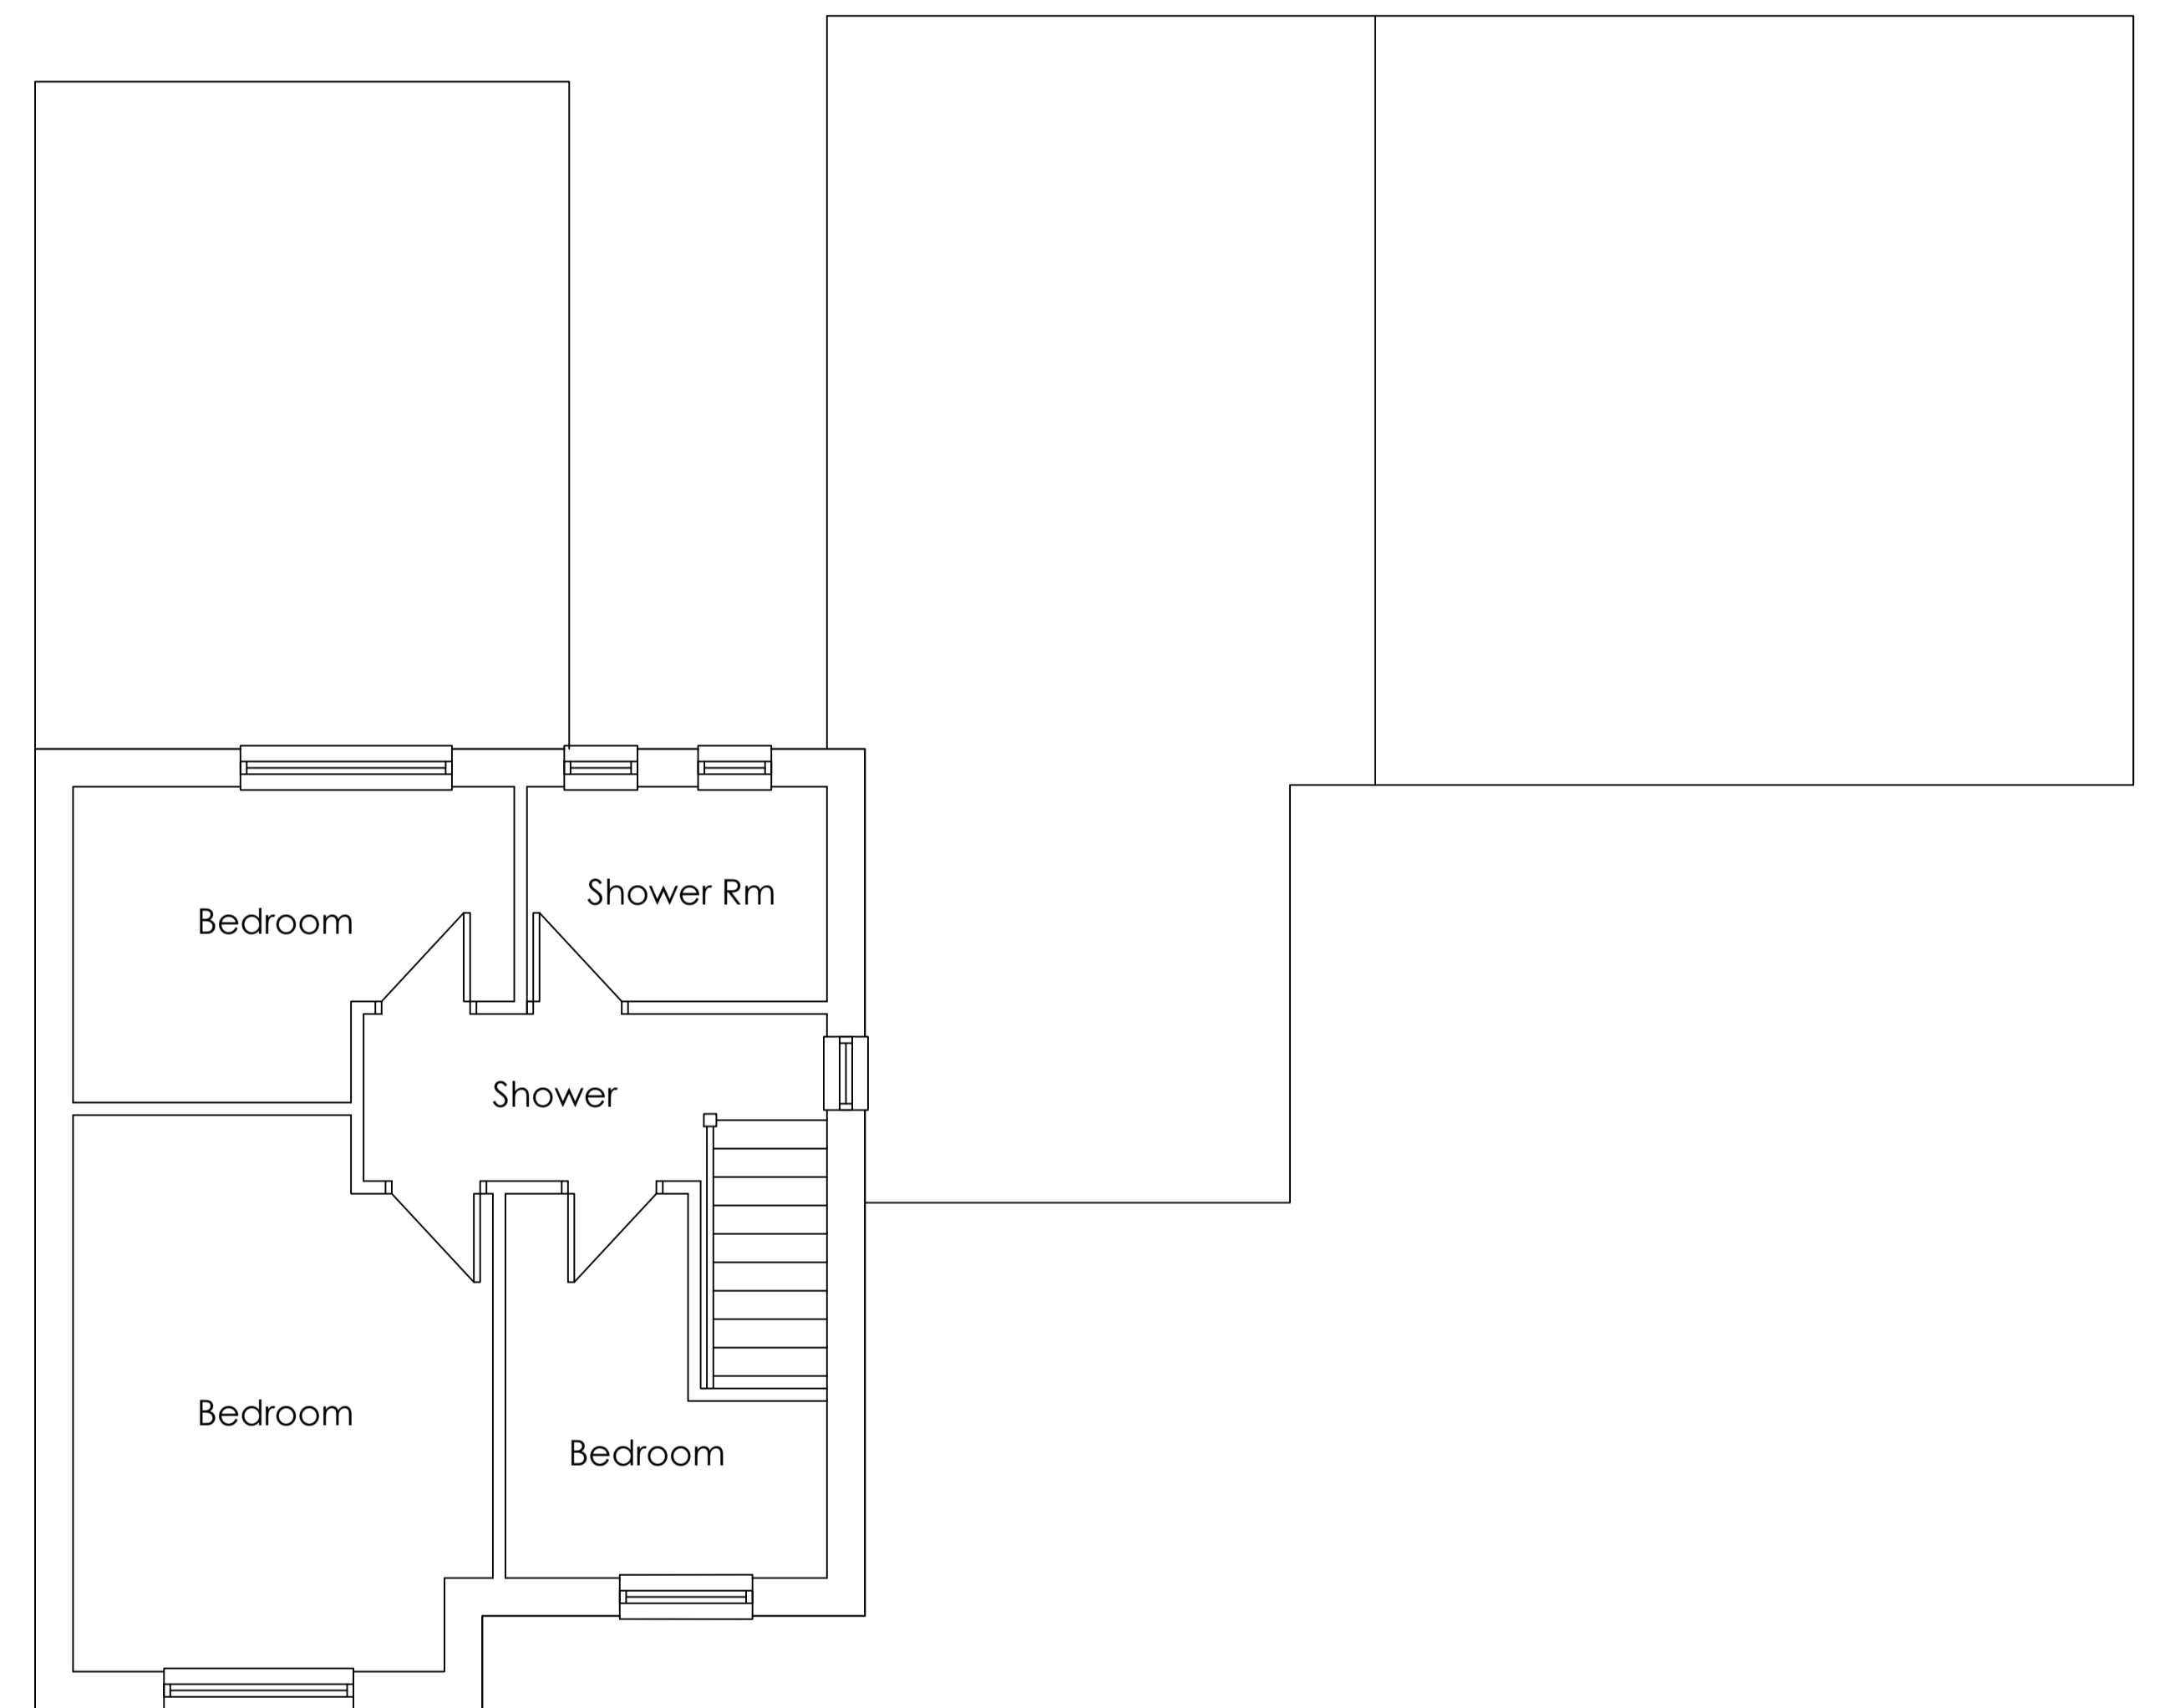

FIRST FLOOR AS EXISTING (1:50 @ A1) 

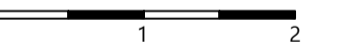

REV			DATE			BY			AMENDMENTS		
 <p>Ascent Design + Architecture m. 07402664505 e. info@ascentdesign.uk</p>											
DATE:			SCALE:			DRAWN BY:					
APR 2023			AS INDICATED			OPR					
DWG TITLE:											
PLANS AS EXISTING											
PROJECT:											
5 DOUGLAS GARDENS, HAYDON BRIDGE											
DWG No.									Rev.		
A100									-		