


SITE LOCATION PLAN 1:500

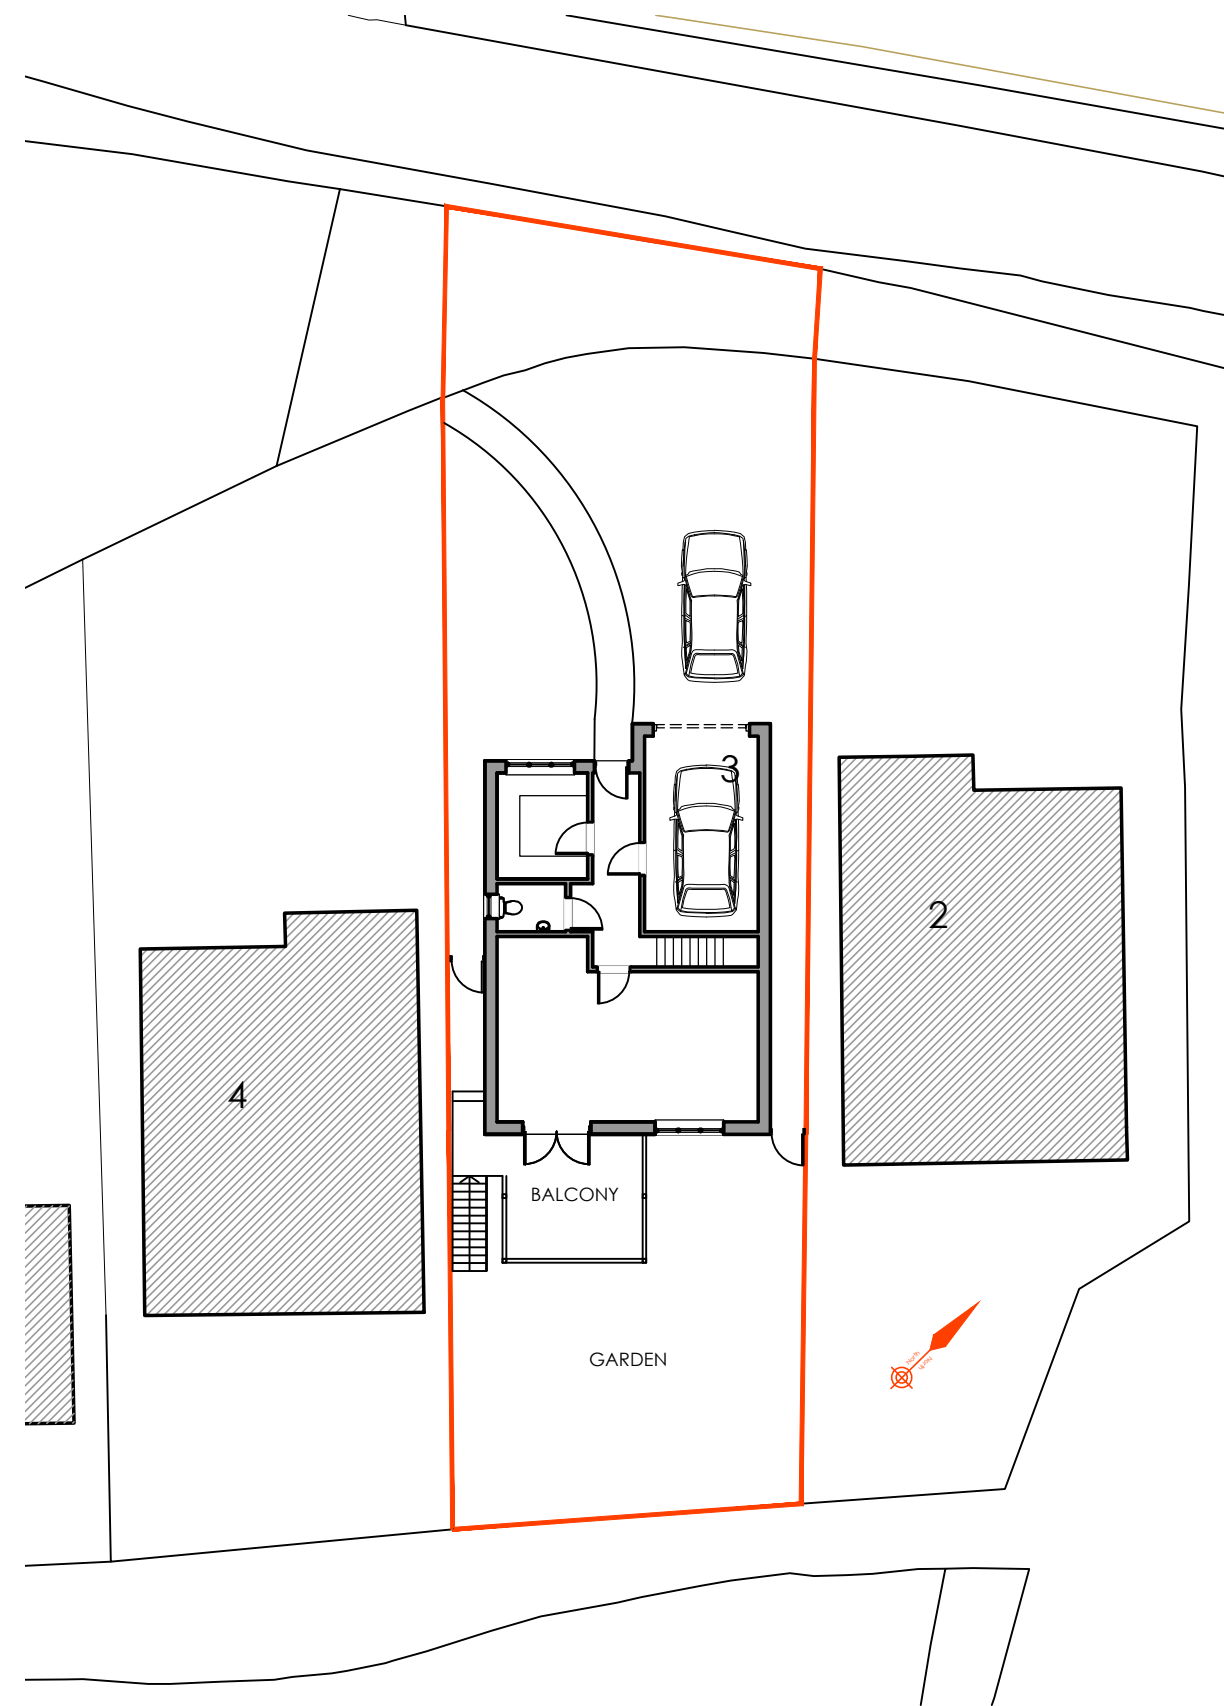

BLOCK PLAN AS EXISTING 1:200

ISSUED FOR:
PLANNING APPLICATION PURPOSES

 **Creation Design**
Creation Design - Wales
 Tel: 01495 616277 / 07508890294
www.creationdesign-wales.com
 E-mail: info@creationdesign-wales.com

PROPOSED BALCONY EXTENSION
 3 VALLEY MEADOW CLOSE
 PANTSIDE
 NEWBRIDGE
 NP11 5BU

SITE & LOCATION PLAN	
DATE: May 2023	DRAWN BY: P.P.
SCALE(S): 1:500 / 1:200 @ A3	DRAWING NO: 23-062/P/01
	REV: -